




ES-3 EXISTING SITE SECTION 3
SCALE 1:200

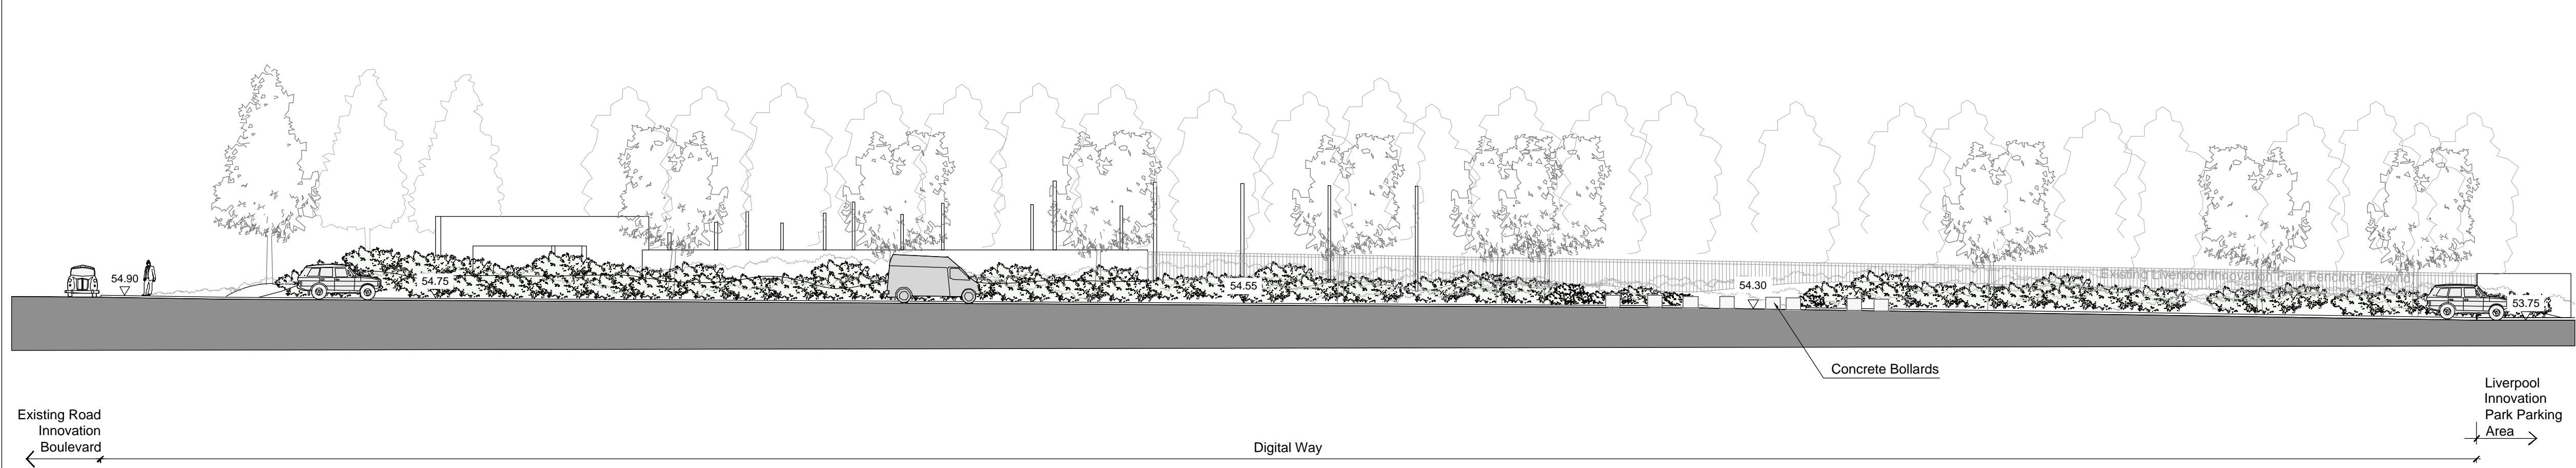


ES-4 EXISTING SITE SECTION 4
SCALE 1:200

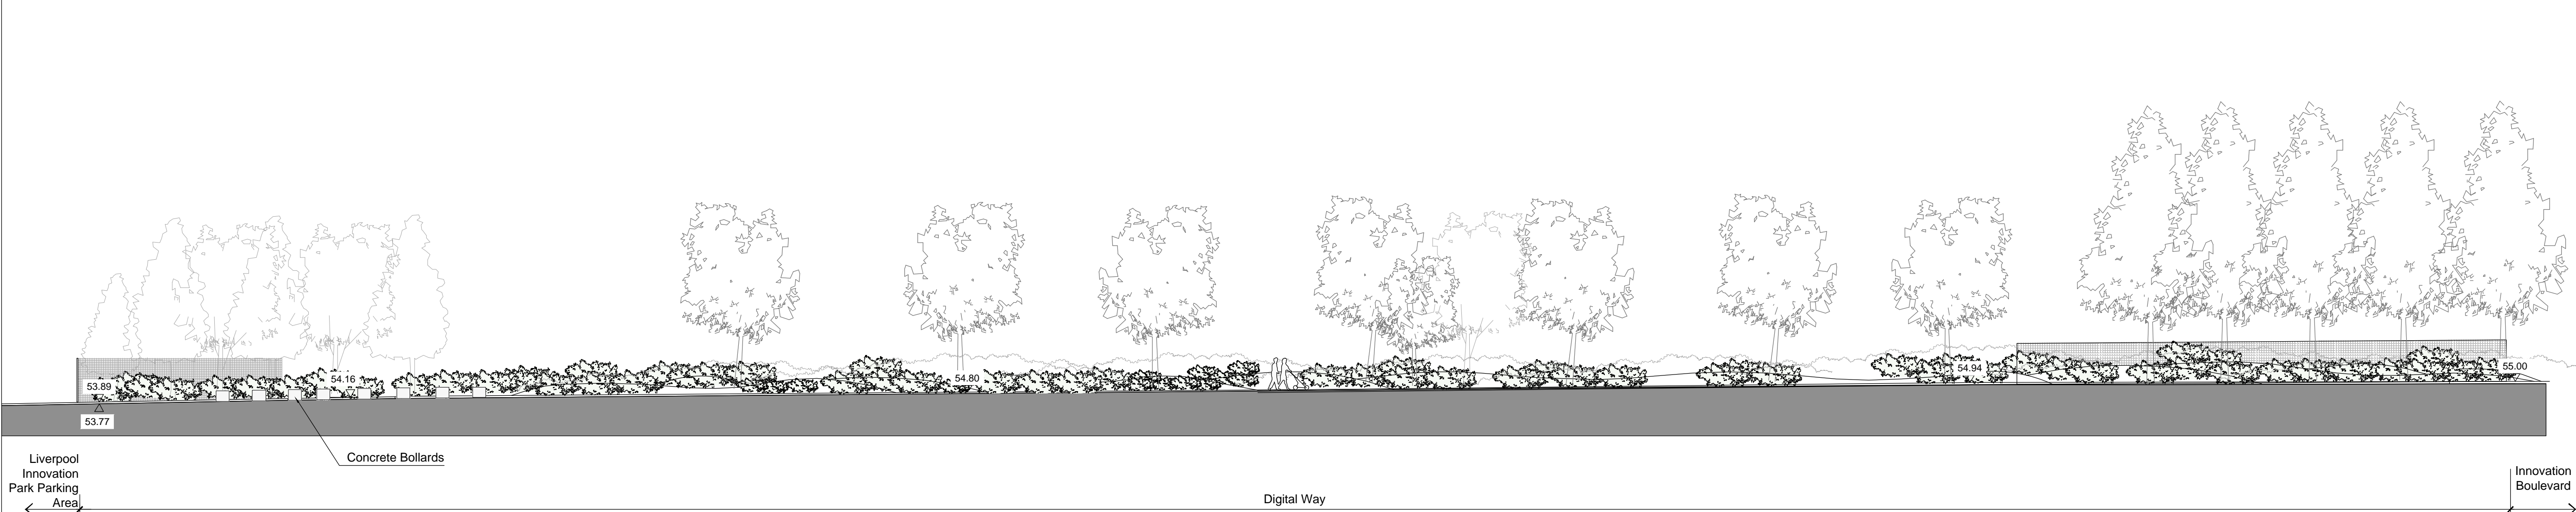

ES-5 EXISTING SITE SECTION 5
SCALE 1:200

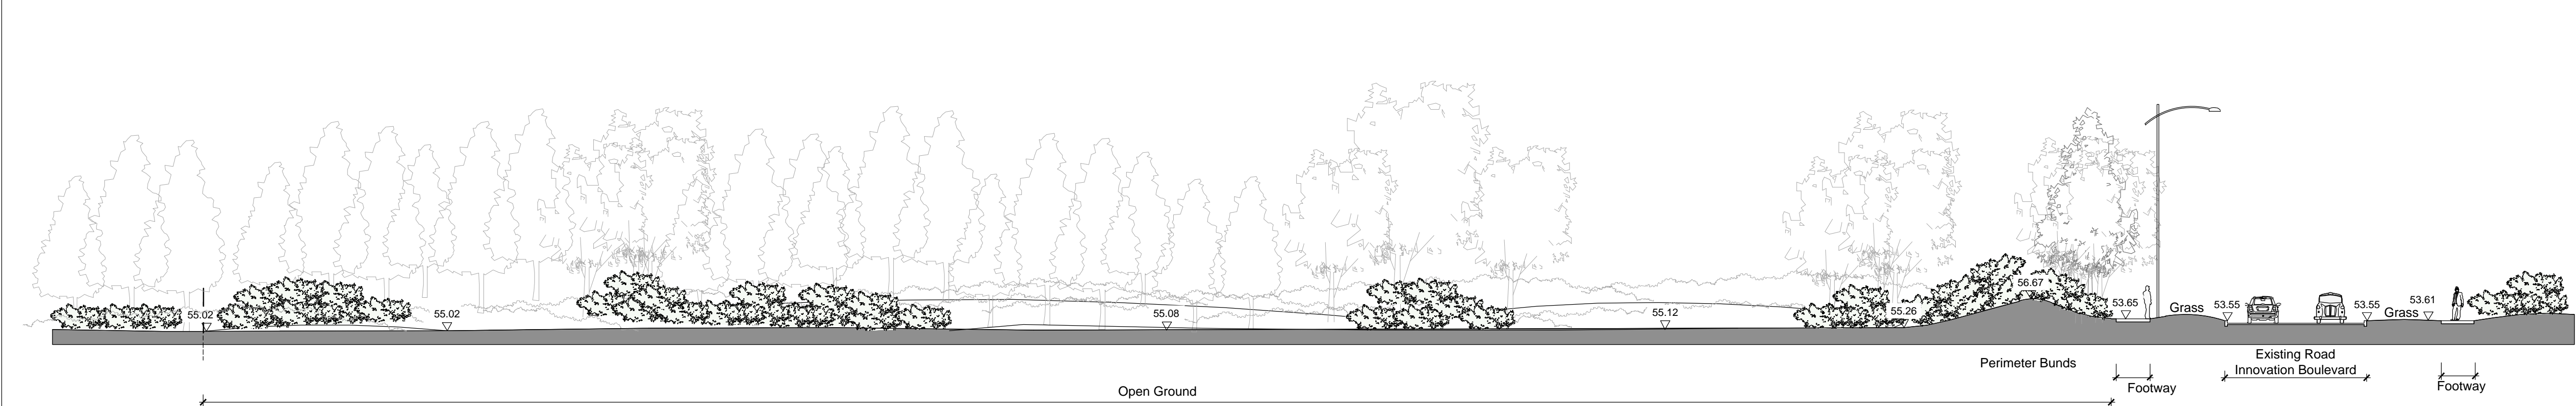

ES-6 EXISTING SITE SECTION 6
SCALE 1:200

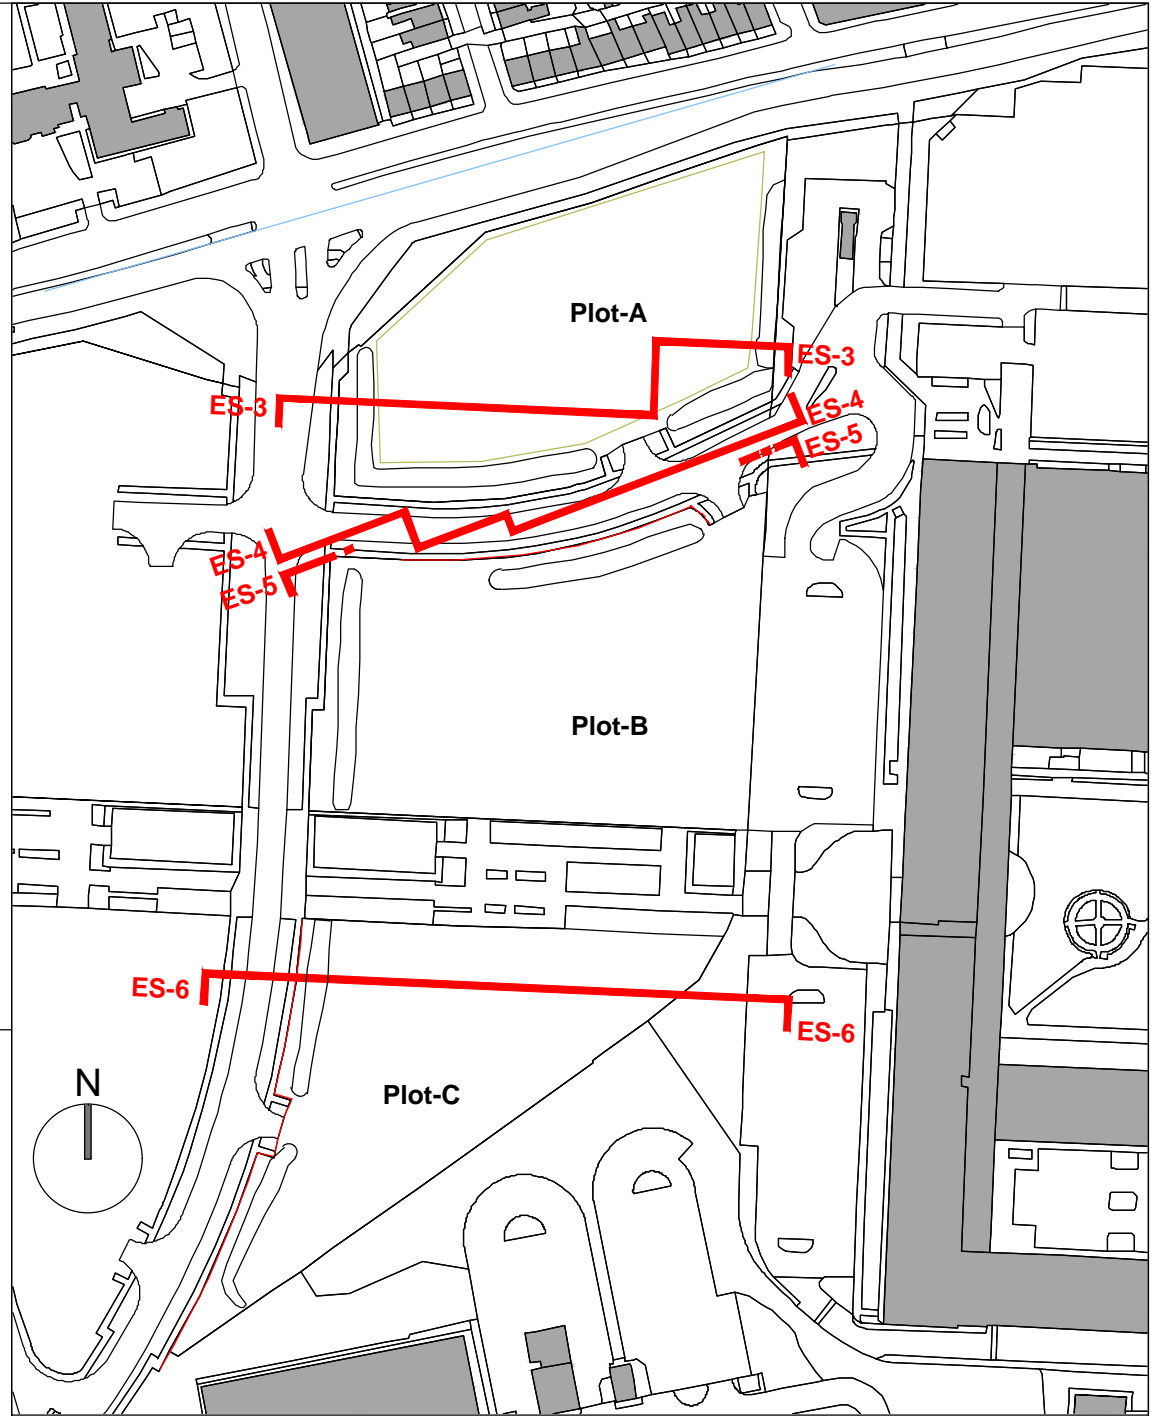

KEY PLAN SCALE 1:2000

Notes:

This Document is presented to the Client named below in respect of the Project named below, and may not be used or relied on by any other person or by the client in relation to any other matters not covered specifically by the scope of this Document.

Notwithstanding anything to the contrary contained in the Document, Kier Business Services Limited is obliged to exercise reasonable skill, care and diligence in the performance of the services required by [client] and Kier Business Services Limited shall not be liable except to the extent that it has failed to exercise reasonable skill, care and diligence, and this Document shall be read and construed accordingly.

This Document has been prepared by Kier Business Services Limited and no individual is personally liable in connection with the preparation of this Document Type. By receiving this Document and acting on it, the client or any other person accepts that no individual is personally liable whether in contract, tort, for breach of statutory duty or otherwise. Kier Business Services Limited has used reasonable endeavours to provide information that is correct and accurate and the Document sets out reasonable conclusions that have been reached on the basis of the information available.

© Crown copyright and database rights 2019 Ordnance Survey 0100056811. You are permitted to use this data solely to enable you to respond to, or interact with, the organisation that provided you with the data. You are not permitted to copy, sub-licence, distribute or sell any of this data to third parties in any form.

P01	First Issue/Issued for Stage Approval	RD 10.08.20	AB 10.08.20	GT 10.08.20
Rev.	Details	Author & Date	Checked & Date	Approved & Date
				
Issuing Office LIVERPOOL email		Tel. no. -		
Internal Project Number 031658				
Client Morgan Sindall				
Project name Liverpool - Pop Up Studios				
Drawing Title Existing Site Sections - Sheet 2				
Scale 1:200	Original Size A1	RIBA Stage Stage 03		Approved GT
Date of First Issue 10/08/2020	Author RD	Checked AB		
Drawing Number 031658-DBS-XX-XX-DR-A-1151				Status S4
Project Originator Volume Type Role Number				Rev. P01