




PROPOSED ELEVATION A-A

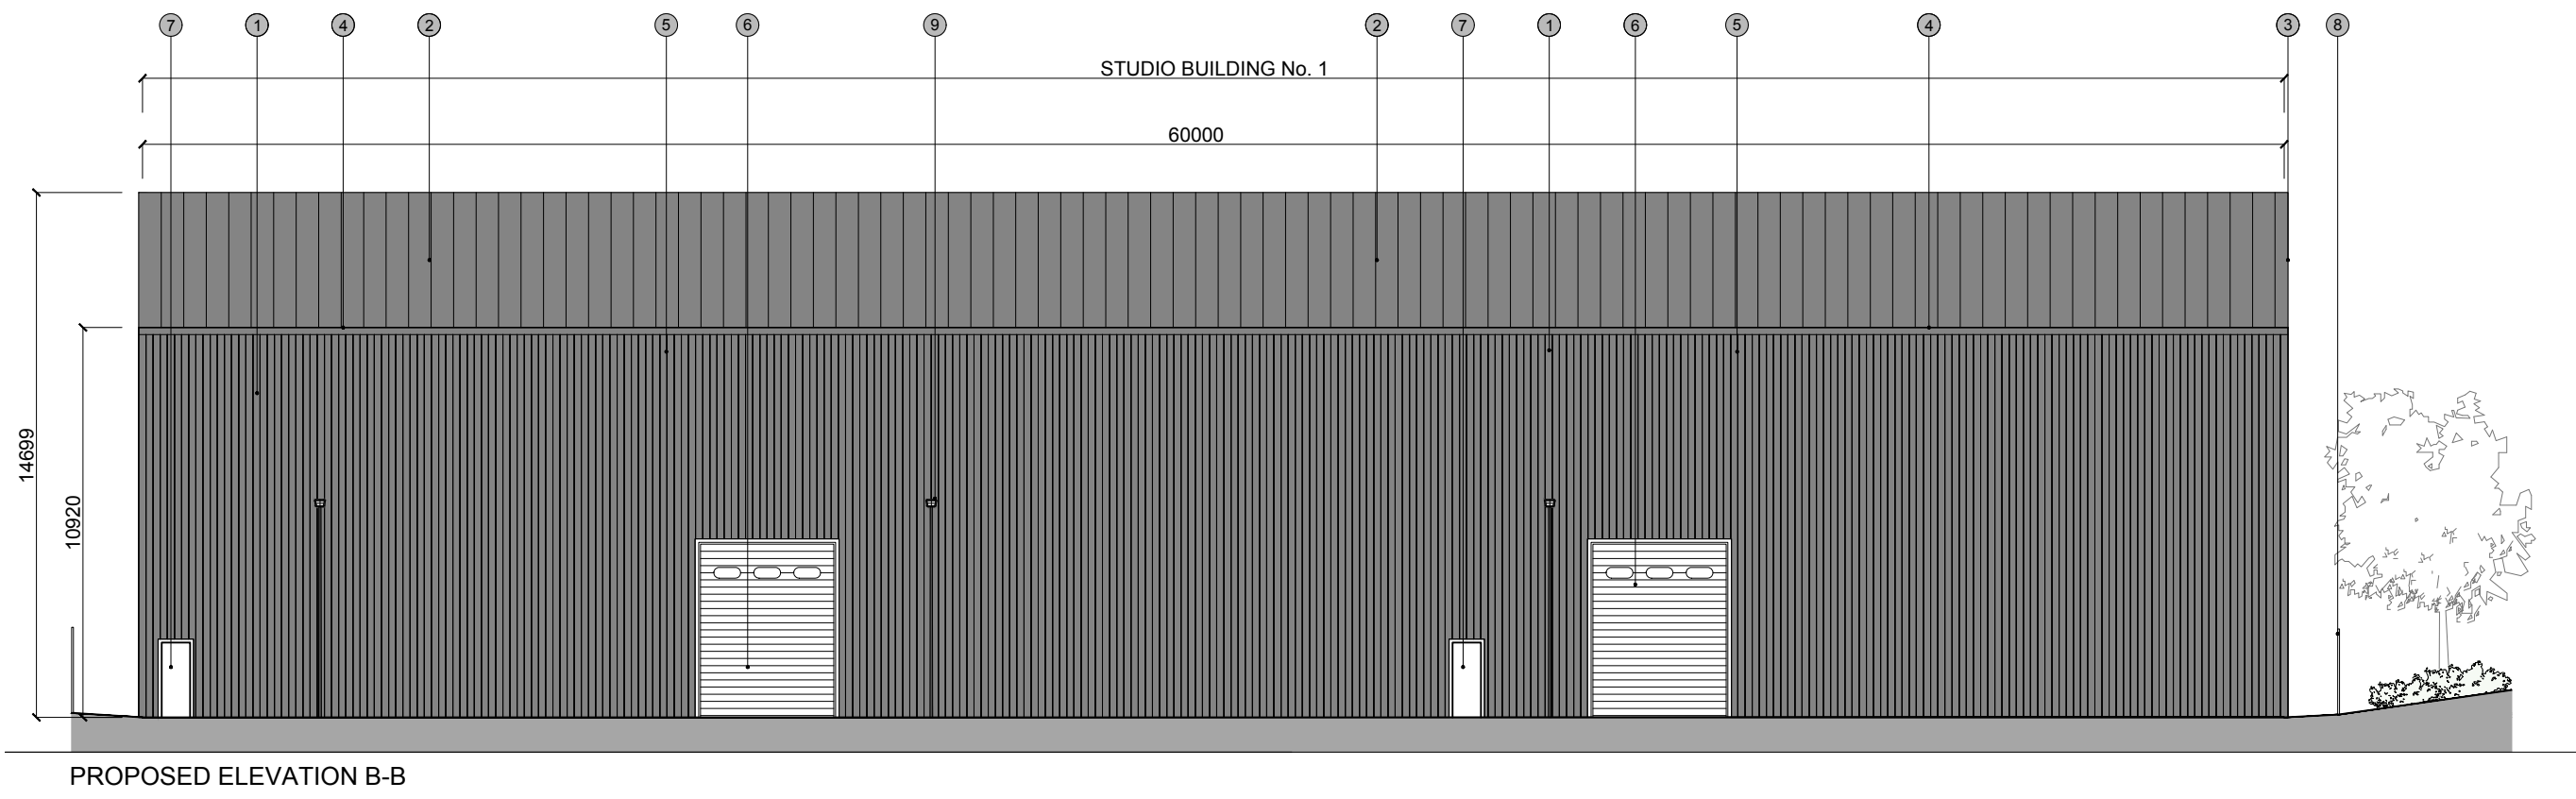


PROPOSED ELEVATION B-B

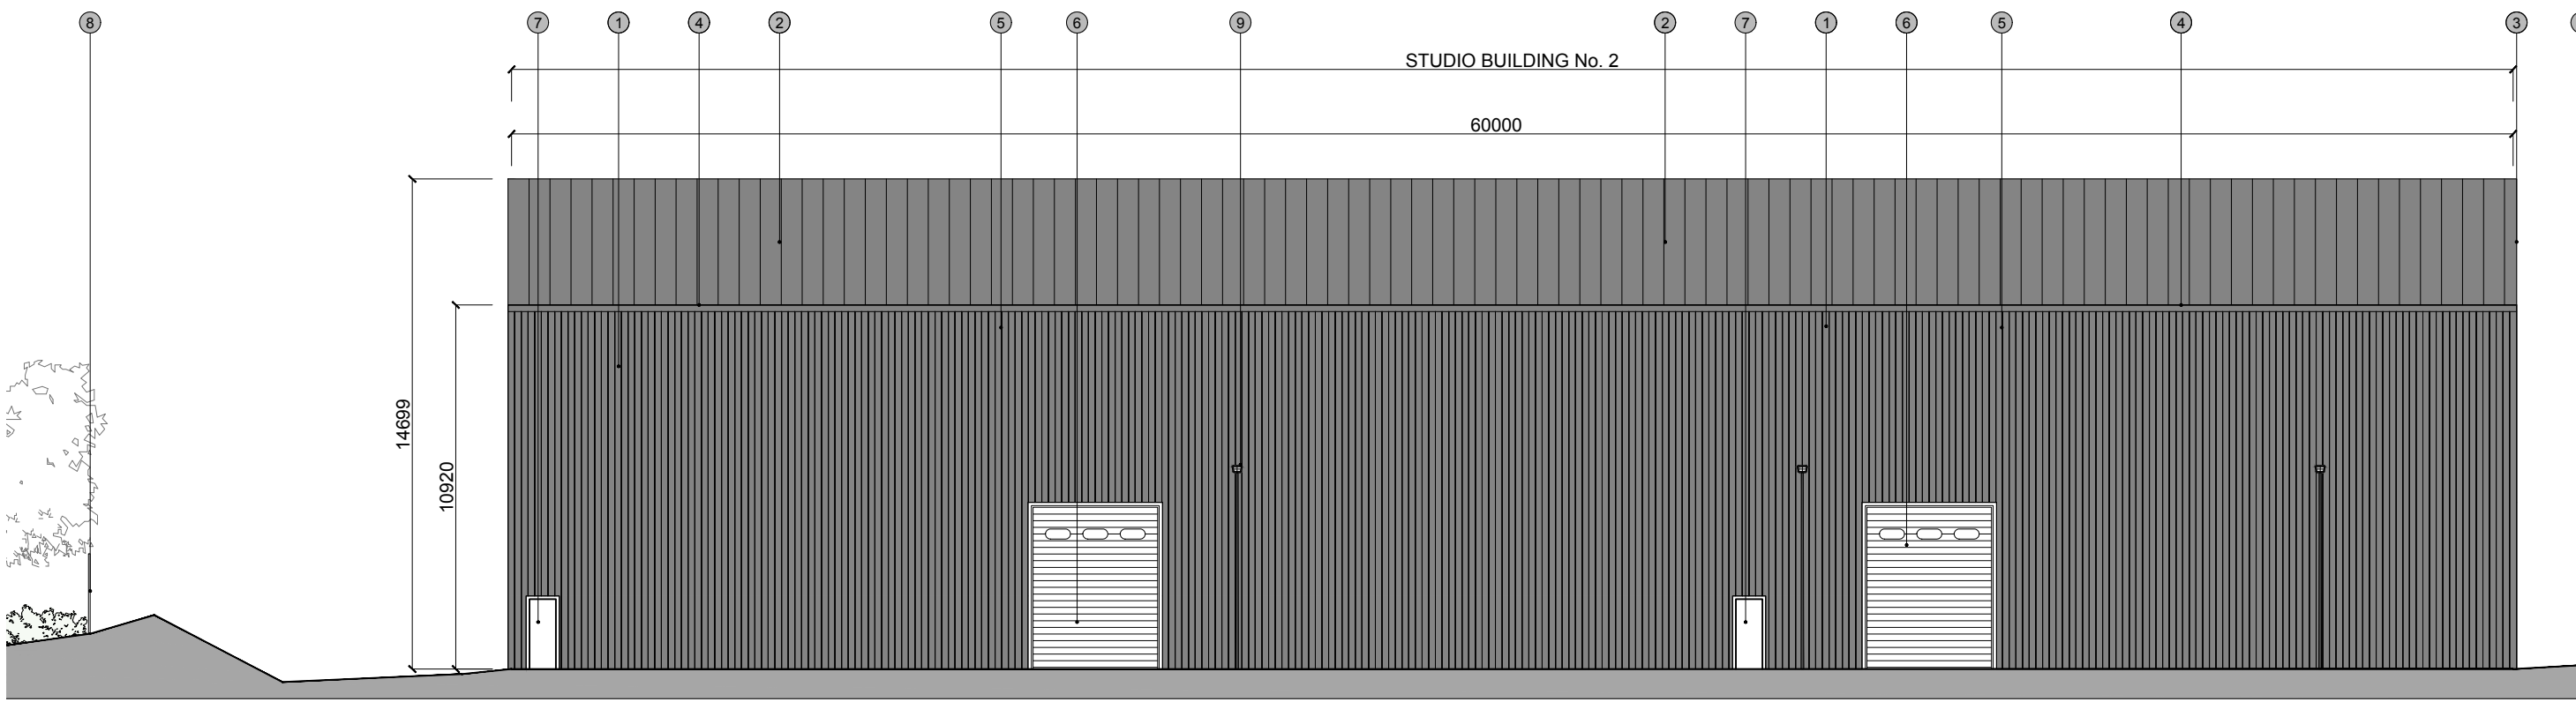

PROPOSED ELEVATION C-C

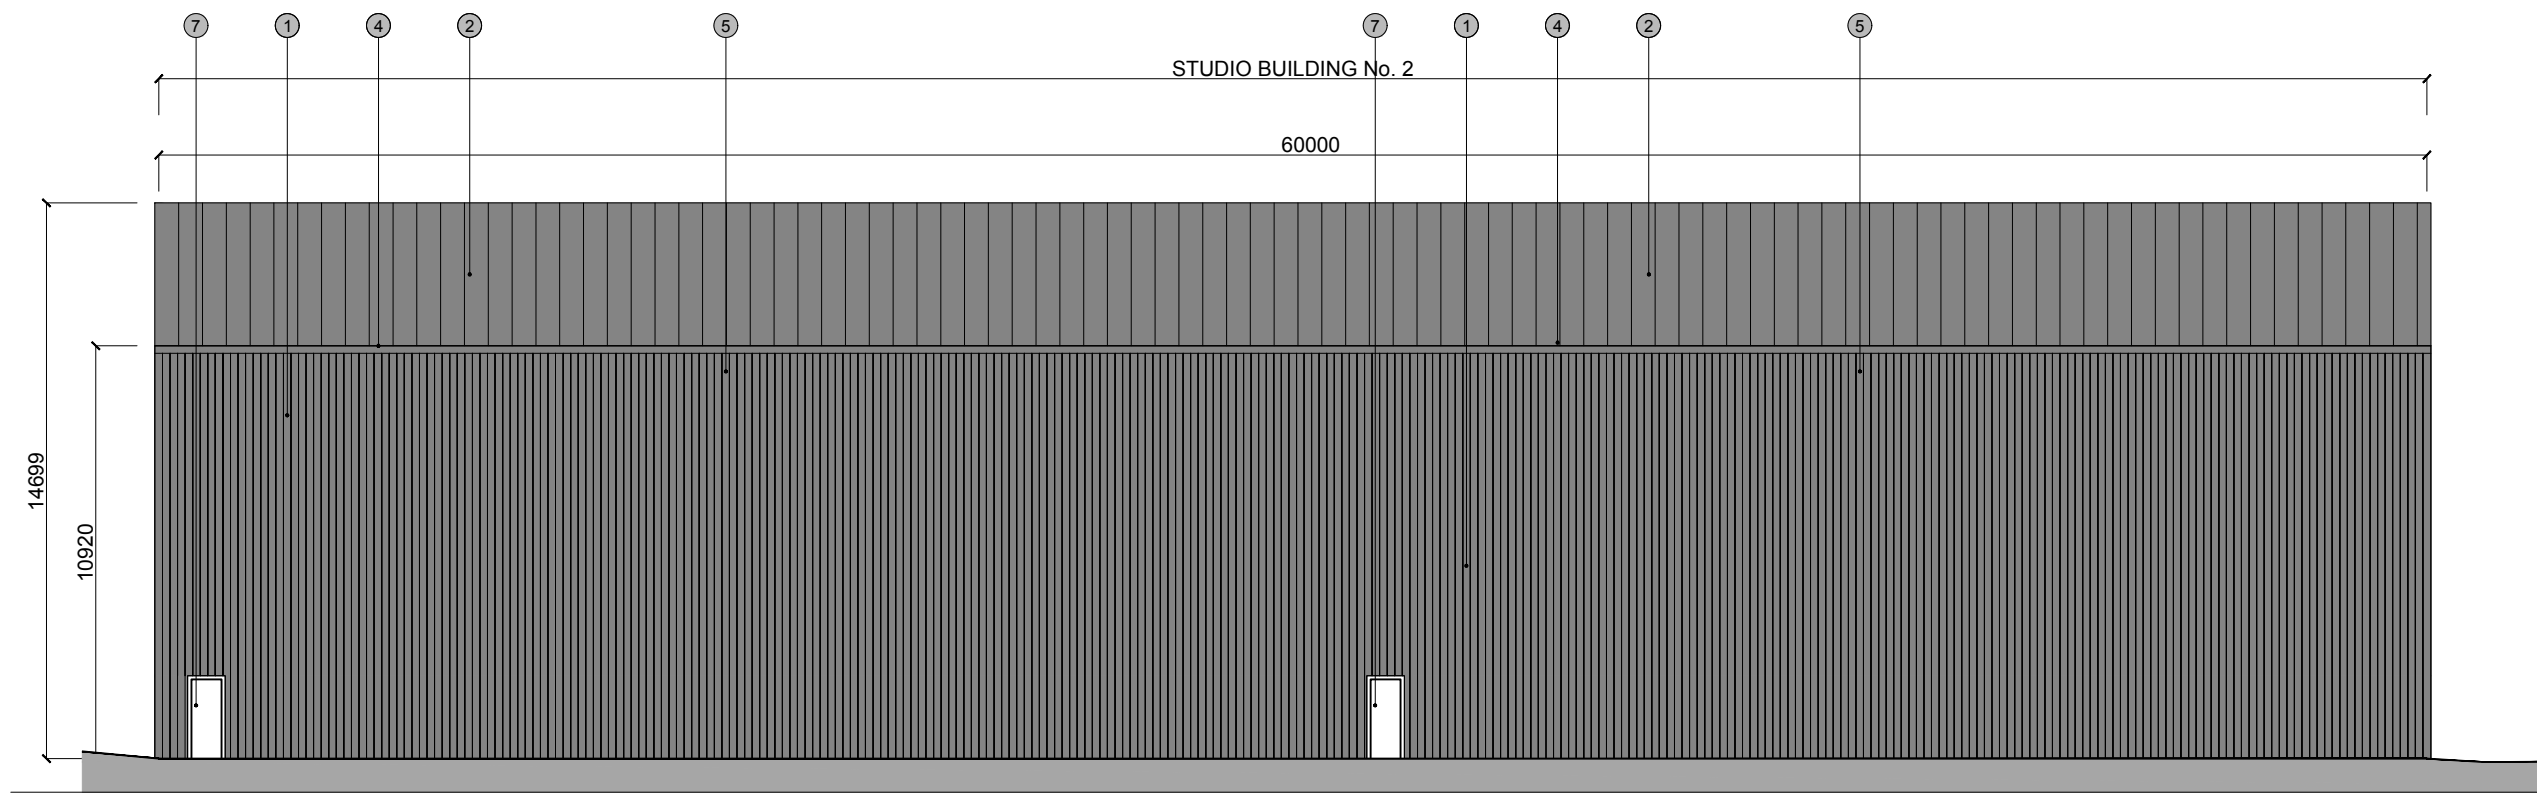


PROPOSED ELEVATION D-D

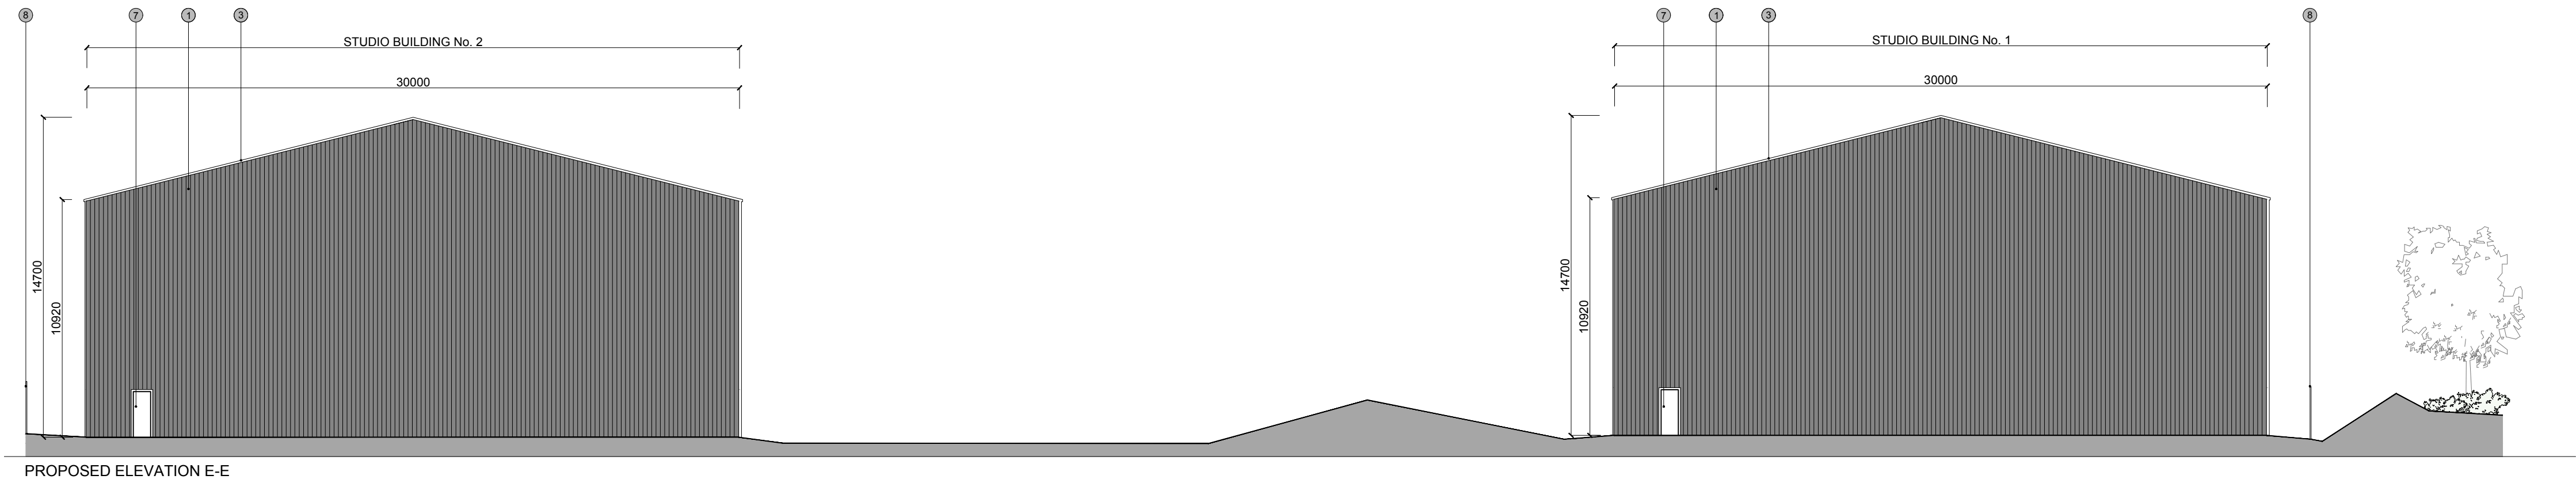

PROPOSED ELEVATION E-E



PROPOSED ELEVATION F-F

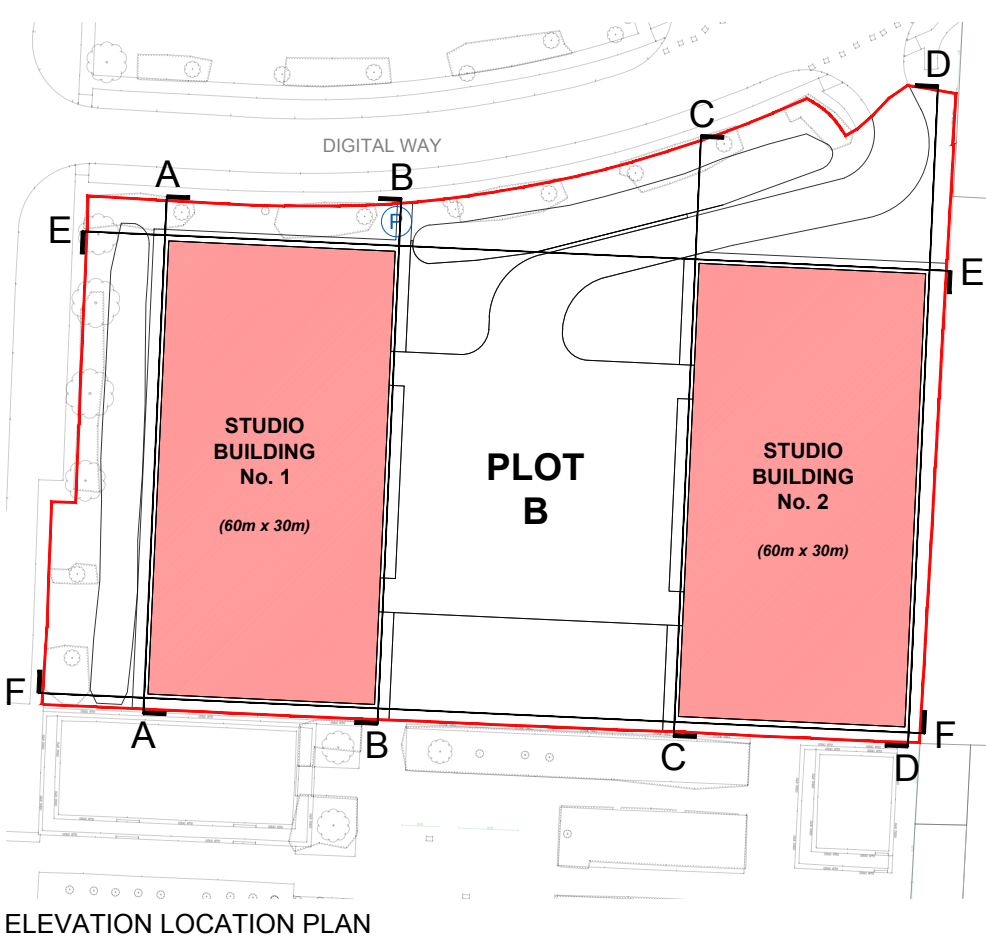

ELEVATION LOCATION PLAN

Notes

This Document is presented to the Client named below in respect of the Project named below, and may not be used or relied on by any other person or by the client in relation to any other matters not covered specifically by the scope of this Document.

Notwithstanding anything to the contrary contained in the Document, Kier Business Services Limited is obliged to exercise reasonable skill, care and diligence in the performance of the services required by (client) and Kier Business Services Limited shall not be liable except to the extent that it has failed to exercise reasonable skill, care and diligence, and this Document shall be read and construed accordingly.

This Document has been prepared by Kier Business Services Limited and no individual is personally liable in connection with the preparation of this Document Type. By receiving this Document and acting on it, the client or any other person accepts that no individual is personally liable whether in contract, tort, for breach of statutory duty or otherwise Kier Business Services Limited has used reasonable endeavours to provide information that is correct and accurate and the Document sets out reasonable conclusions that have been reached on the basis of the information available.

© Crown copyright and database rights 2019 Ordnance Survey 0100056811. You are permitted to use this data solely to enable you to respond to, or interact with, the organisation that provided you with the data. You are not permitted to copy, sub-licence, distribute or sell any of this data to third parties in any form.

KEY

- 40mm Insulated Composite Metal Wall Cladding Panel.
Colour: - Light Grey
To TBS Specification
- 40mm Insulated Composite Metal Roof Cladding Panel.
Colour: - Light Grey
To TBS Specification
- Proprietary Metal Roof Perimeter Edge Trim
Colour: - Light Grey to Match Cladding
To TBS Specification
- Proprietary Rain Water Gutter System.
Colour: - Light Grey to Match Cladding
To TBS Specification
- Proprietary Rain Water Downpipe, fixed to Wall Cladding.
Colour: - Light Grey to Match Cladding
To TBS Specification
- Sectional Slide Overhead Vehicular Door Unit
Colour: - Light Grey to Match Cladding
To TBS Specification
- 2.1m x 1m - Metal Personnel Exit Door
Colour: - Light Grey to Match Cladding
To TBS Specification
- 2.4m High - Weldmesh Perimeter Fence System.
Colour: - Green
NBS: - TBC
- Proposed External Lighting Column.
Colour: - Black
Refer to Electrical Engineers Drawing and Specification

NOTE

THESE STRUCTURES ARE TEMPORARY DEMOUNTABLE BUILDINGS SUPPLIED AND ERECTED BY TSO. FOR FURTHER DETAILS, PLEASE REFER TO TSO EXAMPLE DRAWINGS, SPECIFICATION AND STANDARD DETAILS.

P01	First Issue, Issued for Stage Approval.	AB	GT	GT
Rev.	Details	Author & Date	Checked & Date	Approved & Date



Issuing Office	LIVERPOOL	Tel. no.	
email			
Internal Project Number	031658		
Client	Morgan Sindall		
Project name	Liverpool - Pop Up Studios		
Drawing Title	Proposed Temporary Buildings - Elevations Plot B		
Scale	1:200	Original Size	RIBA Stage
Date of First Issue	10/08/2020	Author	Stage 03
Drawing Number	031658-DBS-XX-XX-DR-A-1320	Checked	GT
Project	Originator Volume Type Role Number	Rev.	P01