




SS-3 SITE SECTION 3
SCALE 1:200

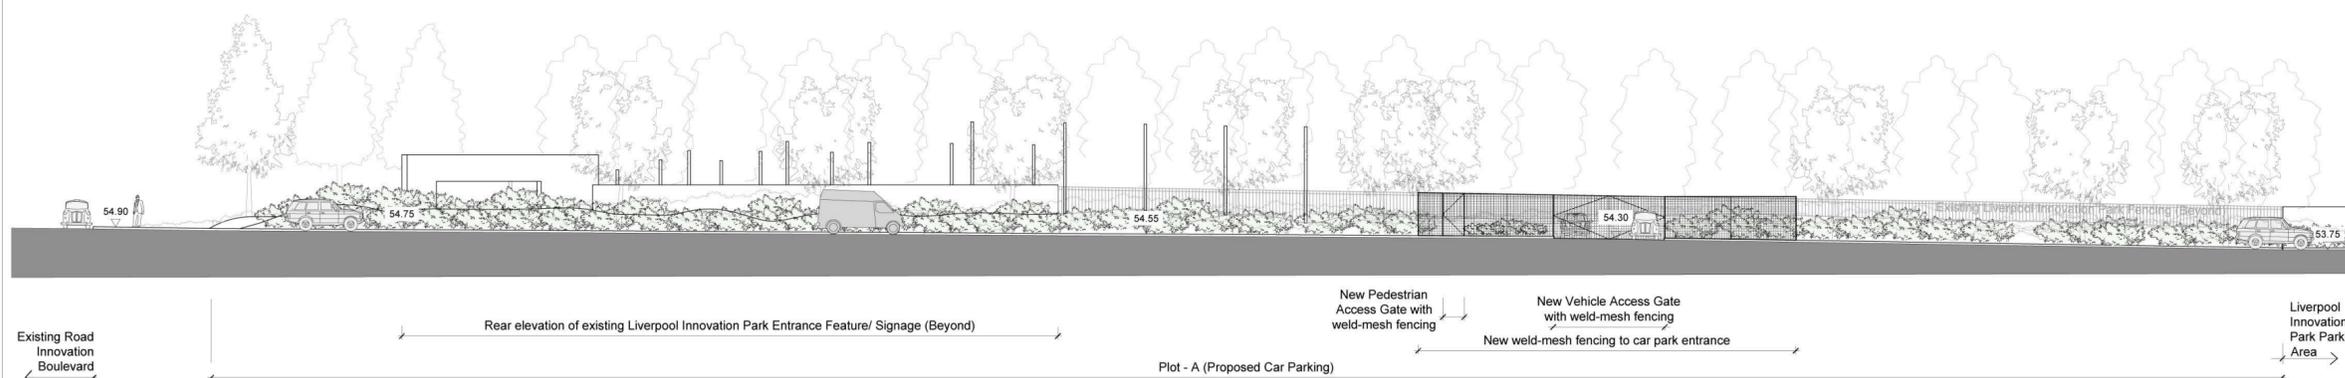


SS-4 SITE SECTION 4
SCALE 1:200

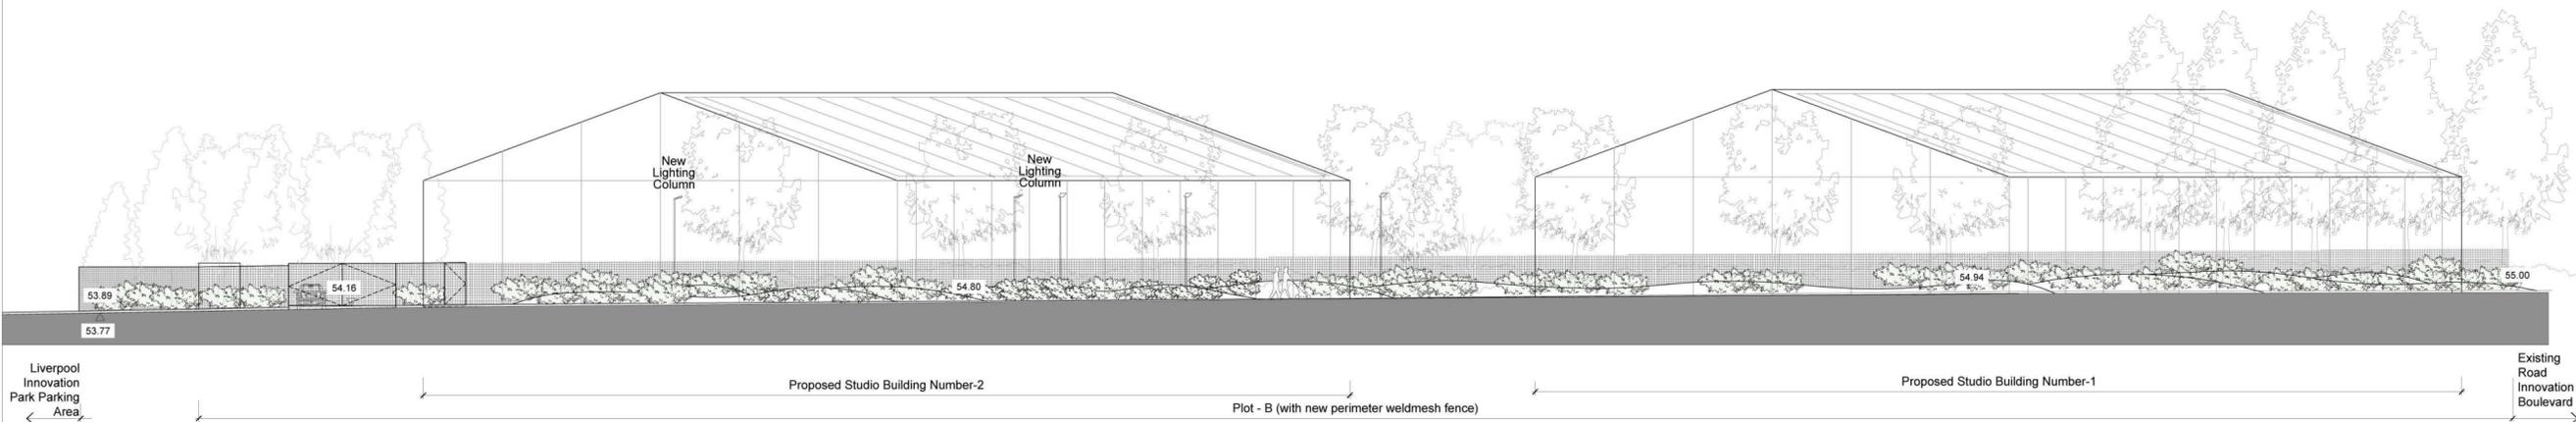

SS-5 SITE SECTION 5
SCALE 1:200

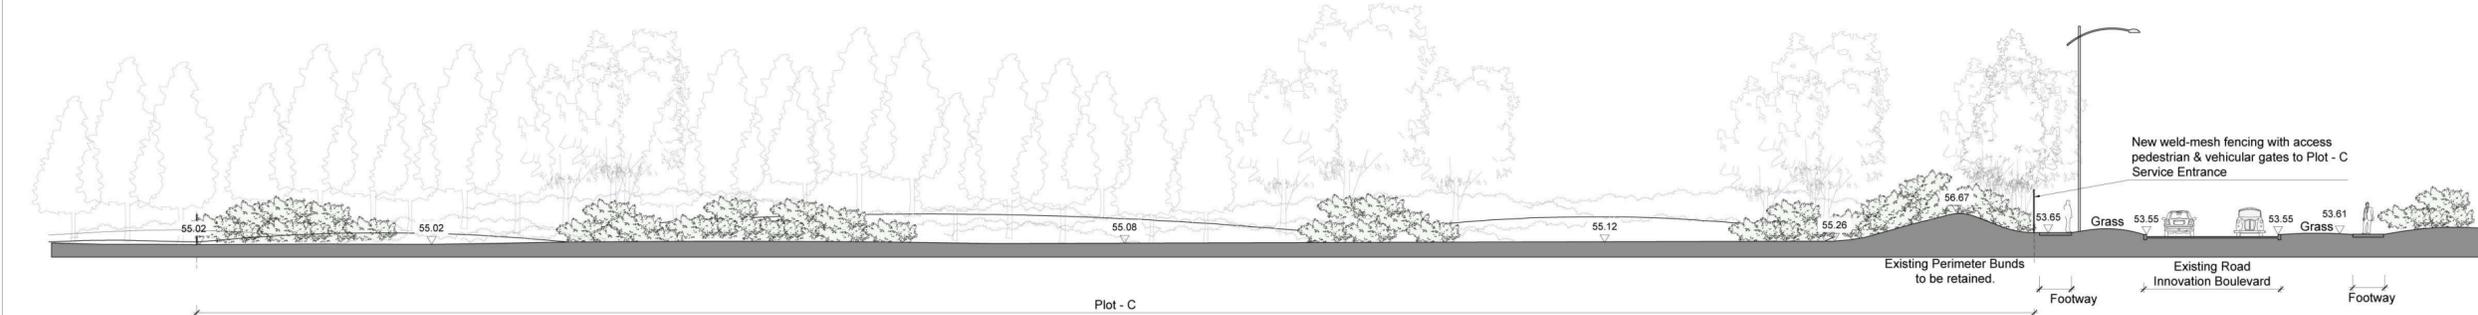

SS-6 SITE SECTION 6
SCALE 1:200

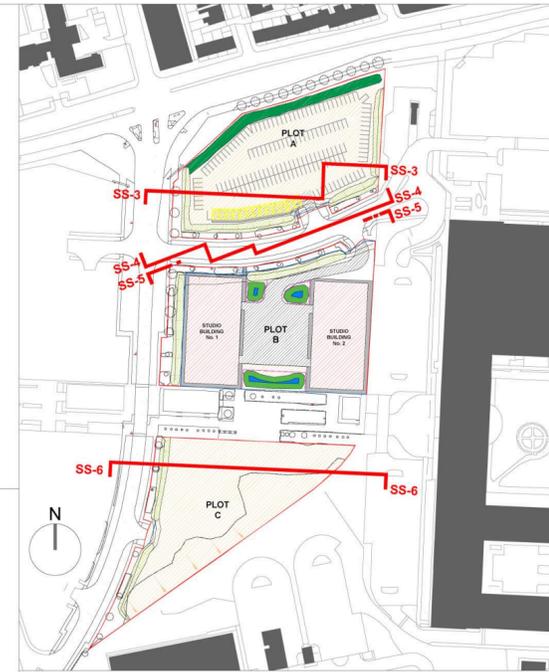

KEY PLAN SCALE 1:2000

Notes:
This Document is presented to the Client named below in respect of the Project named below, and may not be used or relied on by any other person or by the client in relation to any other matters not covered specifically by the scope of this Document.
Notwithstanding anything to the contrary contained in the Document, Kier Business Services Limited is obliged to exercise reasonable skill, care and diligence in the performance of the services required by [client] and Kier Business Services Limited shall not be liable except to the extent that it has failed to exercise reasonable skill, care and diligence, and this Document shall be read and construed accordingly.
This Document has been prepared by Kier Business Services Limited and no individual is personally liable in connection with the preparation of this Document Type. By receiving this Document and acting on it, the client or any other person accepts that no individual is personally liable whether in contract, tort, for breach of statutory duty or otherwise Kier Business Services Limited has used reasonable endeavours to provide information that is correct and accurate and the Document sets out reasonable conclusions that have been reached on the basis of the information available.
© Crown copyright and database rights 2019 Ordnance Survey 0100056811. You are permitted to use this data solely to enable you to respond to, or interact with, the organisation that provided you with the data. You are not permitted to copy, sub-licence, distribute or sell any of this data to third parties in any form.

P02	Amendments to Plot A surface finishes by Morgan Sindall request. Issued for Stage Approval.	AB	GT	GT	GT
P01	First Issue/ Issued for Stage Approval	RD	AB	GT	GT
Rev.	Details	Author & Date	Checked & Date	Approved & Date	Approved & Date



Issuing Office	LIVERPOOL	Tel. no.	-
Internal Project Number	031658	Client	Morgan Sindall
Project name	Liverpool - Pop Up Studios	Drawing Title	Proposed Site Sections - Sheet 2
Scale	1:200	Original Size	A1
Date of First Issue	11/09/2020	RIBA Stage	Stage 03
Drawing Number	031658-DBS-XX-XX-DR-A-1351	Author	RD
Project Originator Volume Type Role Number		Checked	AB
		Approved	GT
		Status	S4
		Rev.	P02