


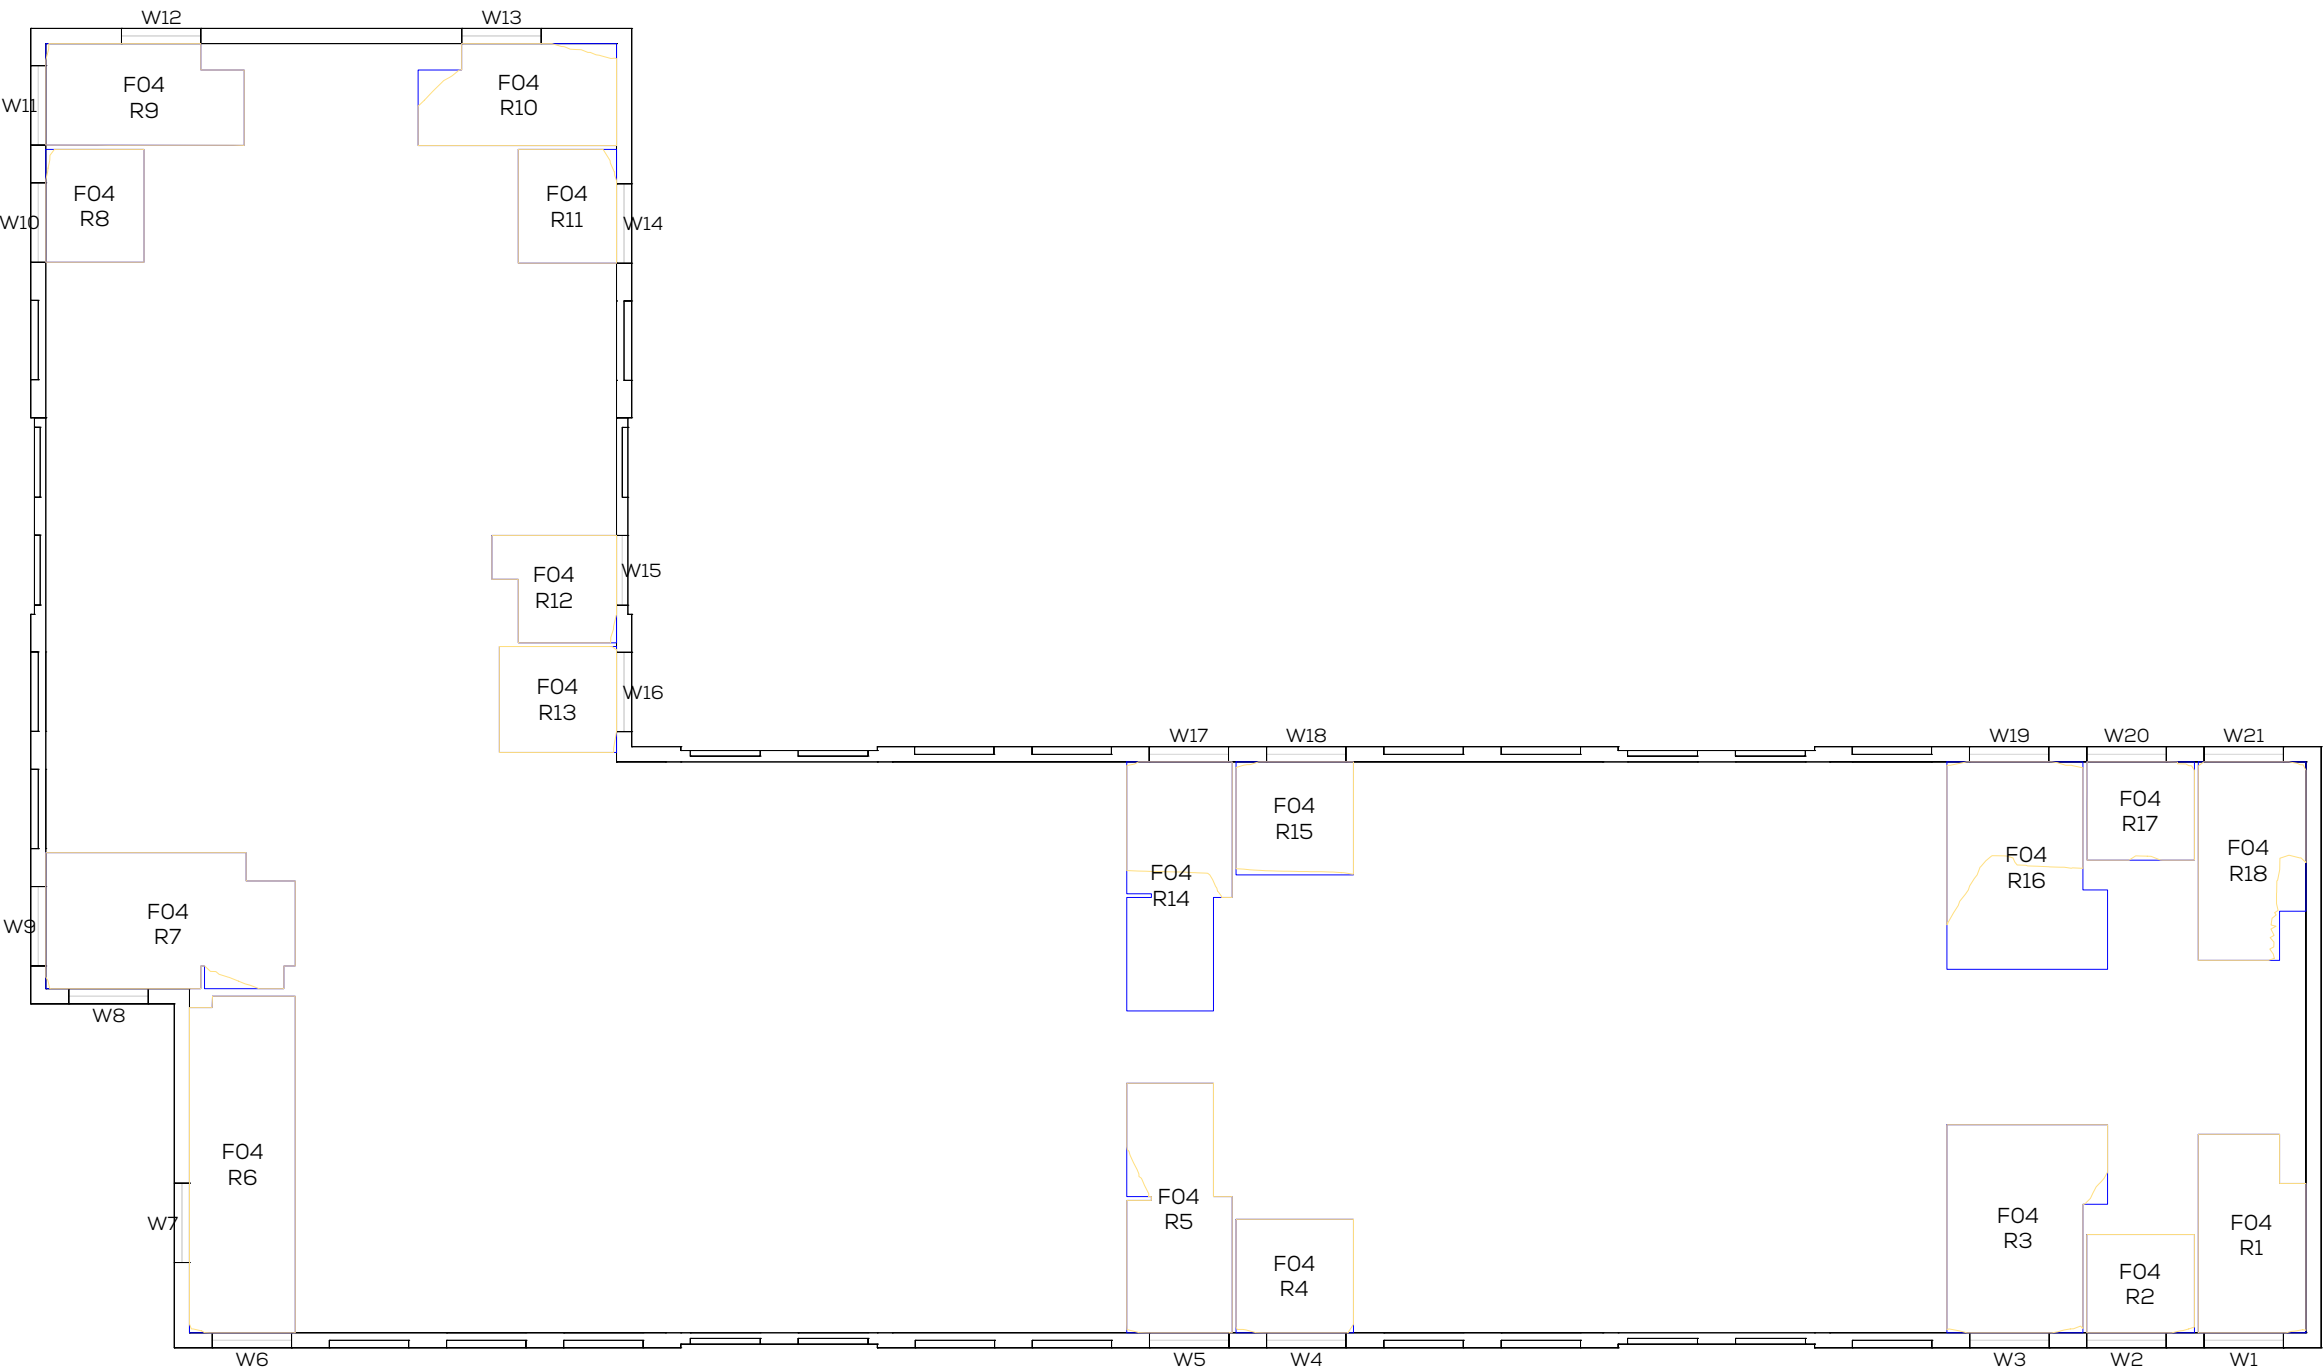

FOURTH FLOOR

1:200



SOURCES OF INFORMATION

IR03-200917 (VERTEX)
IR07-160218 FCH

ALL INFORMATION DISPLAYED IS SUBJECT TO A COMPLETE VERIFIABLE SITE SURVEY BEING UNDERTAKEN. GIA TAKES NO RESPONSIBILITY ON THE ACCURACY OR RELIABILITY OF THE DISPLAYED DATA SINCE A VERIFIED SITE SURVEY WAS NOT MADE AVAILABLE PRIOR TO THE GENERATION OF SUCH INFORMATION.

DAYLIGHT DISTRIBUTION CONTOURS
— EXISTING CONTOUR
— PROPOSED CONTOUR
HATCHED AREA SHOWS LIGHT LOST BETWEEN EXISTING & PROPOSED CONTOURS

NOTES:

N.B. DO NOT SCALE OFF THIS DRAWING

PROJECT:
**CLEGG STREET
LIVERPOOL**

DRAWING NAME:

DAYLIGHT DISTRIBUTION
CLEGG STREET

DWN BY	SCALE	CHK BY	STATUS	DATE
HM	1:200	HM	-	MAR18
PROJ No.	REL No.	IS No.	DWG No.	REV No.
0391	02	01	003	-

gia
2 Commercial St.
Manchester
M1 5 4 RQ
t 0161 672 5101
mail@gia.uk.com
www.gia.uk.com
MANCHESTER • LONDON