
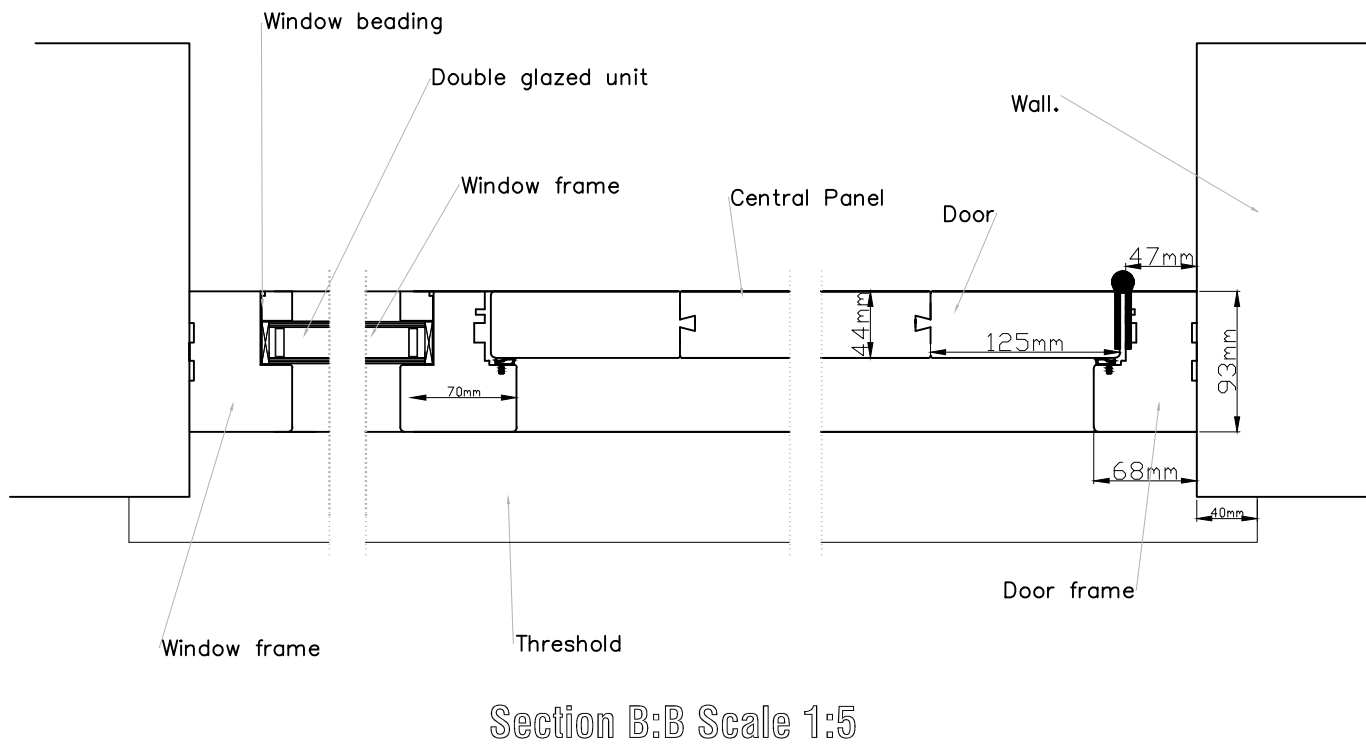
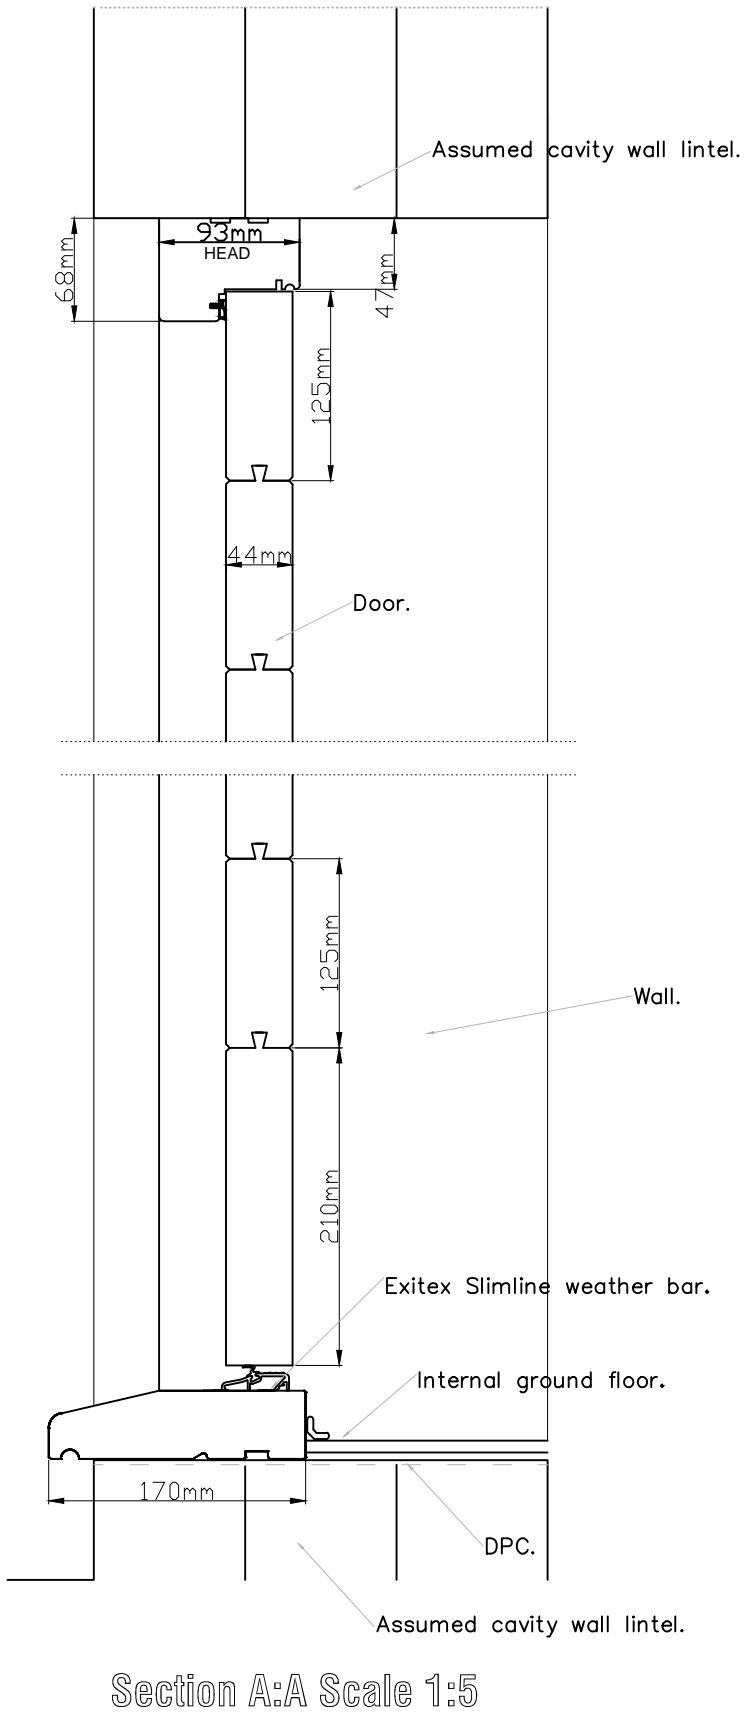


# 37a Salisbury Road, Aigburth, Liverpool


## Window and Door Details

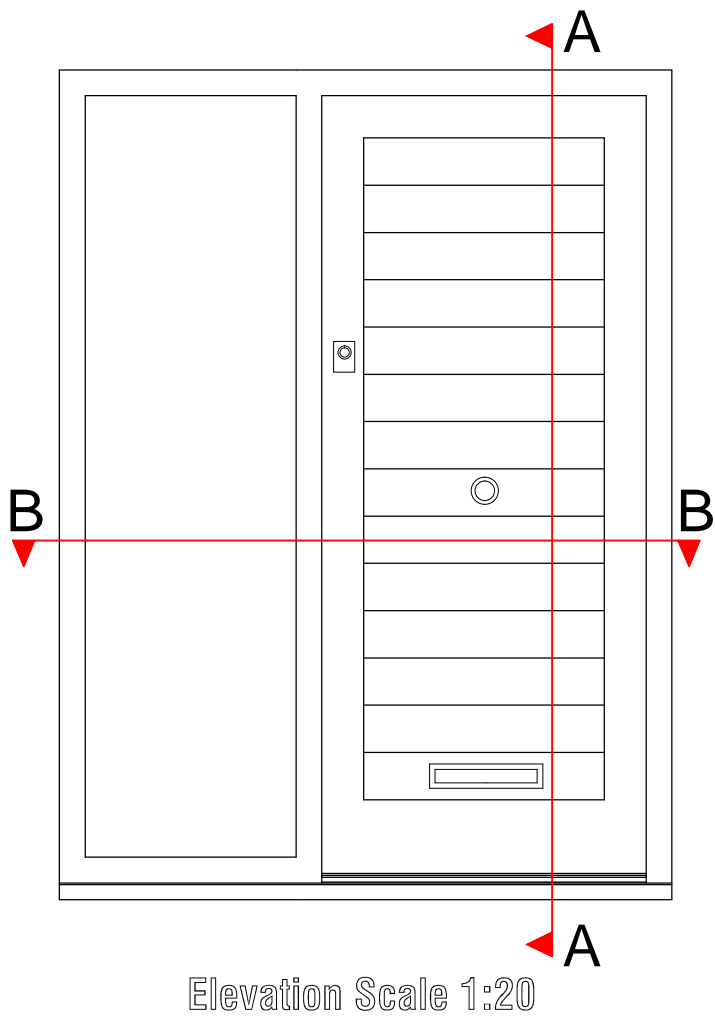

This drawing to be read in conjunction with all other issued drawings and specifications.

All dimensions must be verified on site by the contractor before commencing work.

Do not Scale off this drawing.  
Refer to written dimensions only.  
All dimensions in millimetres unless otherwise stated.

<div><b>Rowley Szilagy</b> Building Surveyors &amp; Property Consultants</div> <div><a href="http://www.rowley-szilagy.com">www.rowley-szilagy.com</a> Walker Suite 1 Centrix @ Connect 24 Derby Road Liverpool L5 9PR t: 0151 207 7801</div>						
	Rev			Date		
				Revisions		
	Client			Mr & Mrs Yates		
	Job Title			37a Salisbury Road Aigburth Liverpool L19		
<div>Drawing Title <b>Cross Section of Window &amp; Door</b></div> <div>Scale 1:5 &amp; 1:20 @ A3</div> <div>Date Sep' 2015</div> <div>Drawn by AC</div> <div>Org No. 000579 - 05</div> <div>Rev.</div>						