


37a Salisbury Road, Aigburth, Liverpool

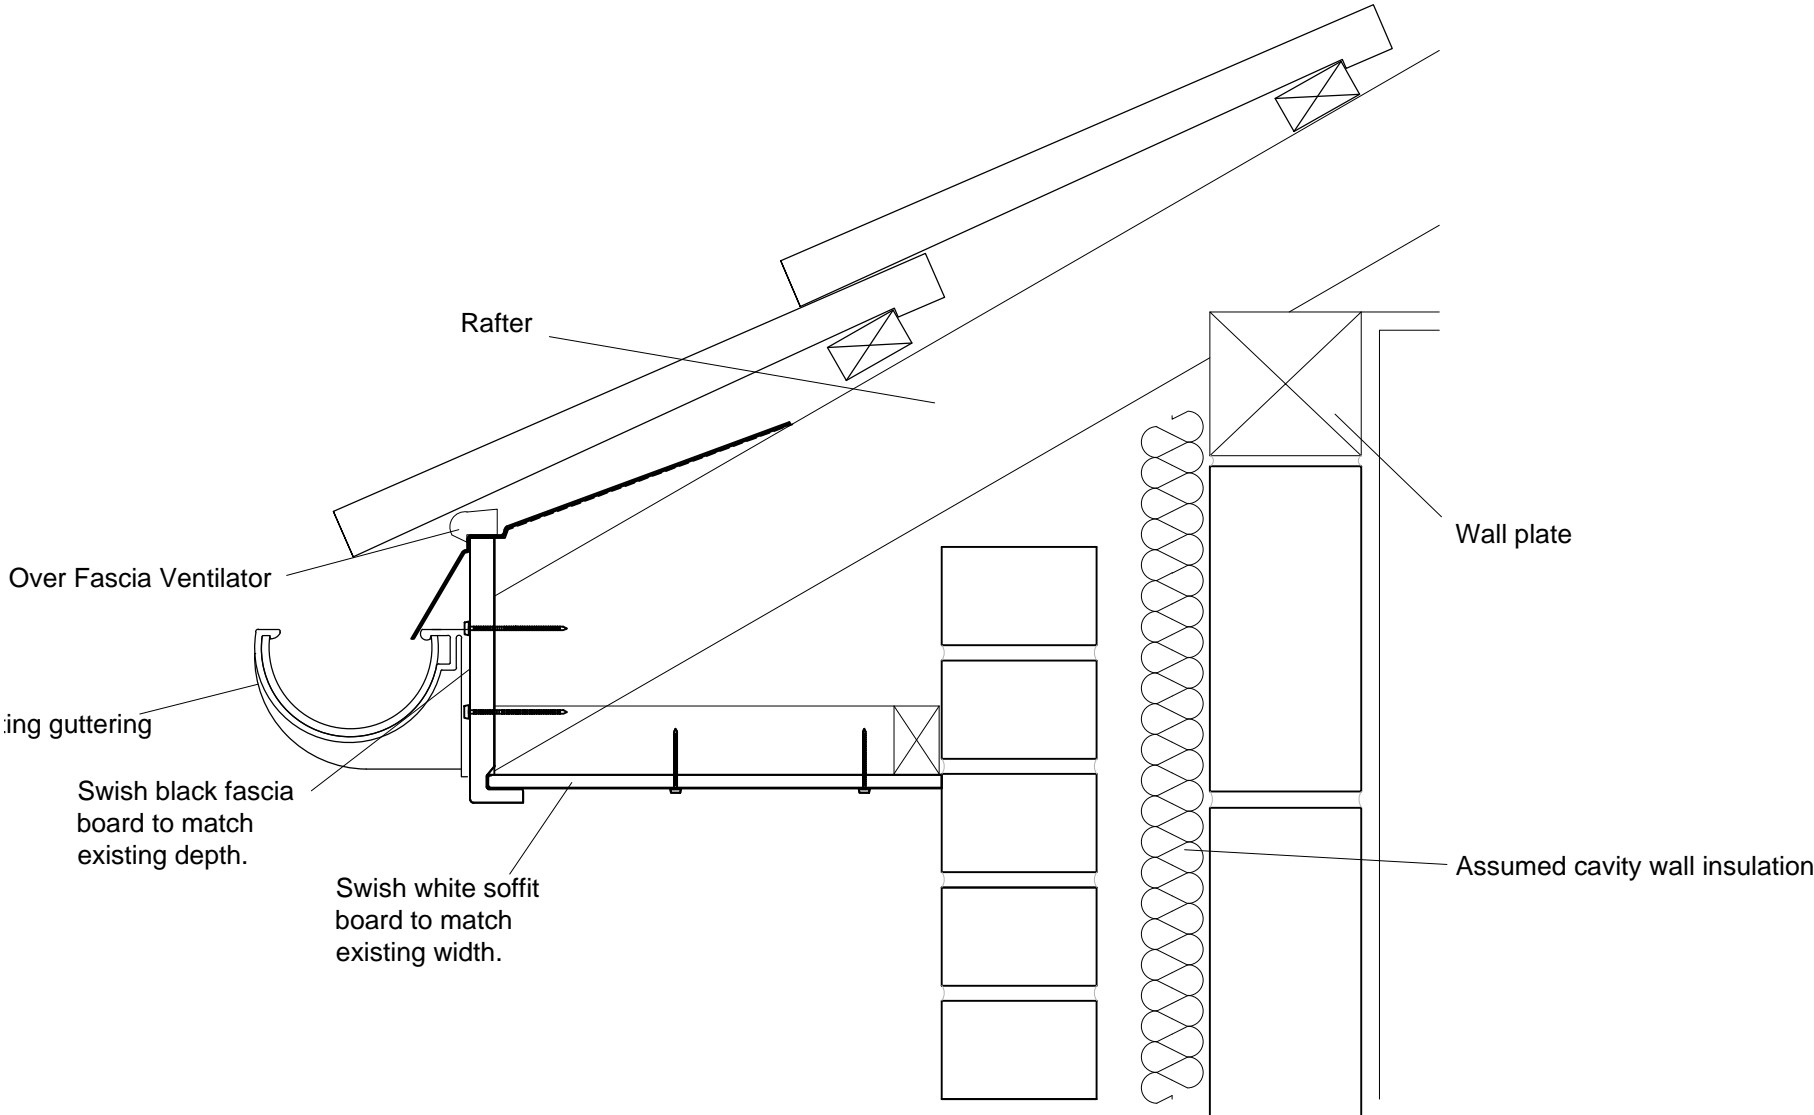


Nominal Eaves Detail Scale 1:5

This drawing to be read in conjunction with all other issued drawings and specifications.

All dimensions must be verified on site by the contractor before commencing work.

Do not Scale off this drawing.
Refer to written dimensions only.
All dimensions in millimetres unless otherwise stated.

<div> Building Surveyors & Property Consultants</div> <div>www.rowley-szilagy.com</div> <div>Walker Suite 1 Centrix @ Connect 24 Derby Road Liverpool L5 9PR</div> <div>t: 0151 207 7801</div>			Drawing Title Nominal Eaves Detail	
			Scale 1:5 @ A3	
	Client Mr & Mrs Yates		Date Sep' 2015 Drawn by AC	
	Job Title 37a Salisbury Road Aigburth Liverpool L19		Dwg No. 000579 - 06 Rev.	