




37a Salisbury Road, Aigburth, Liverpool

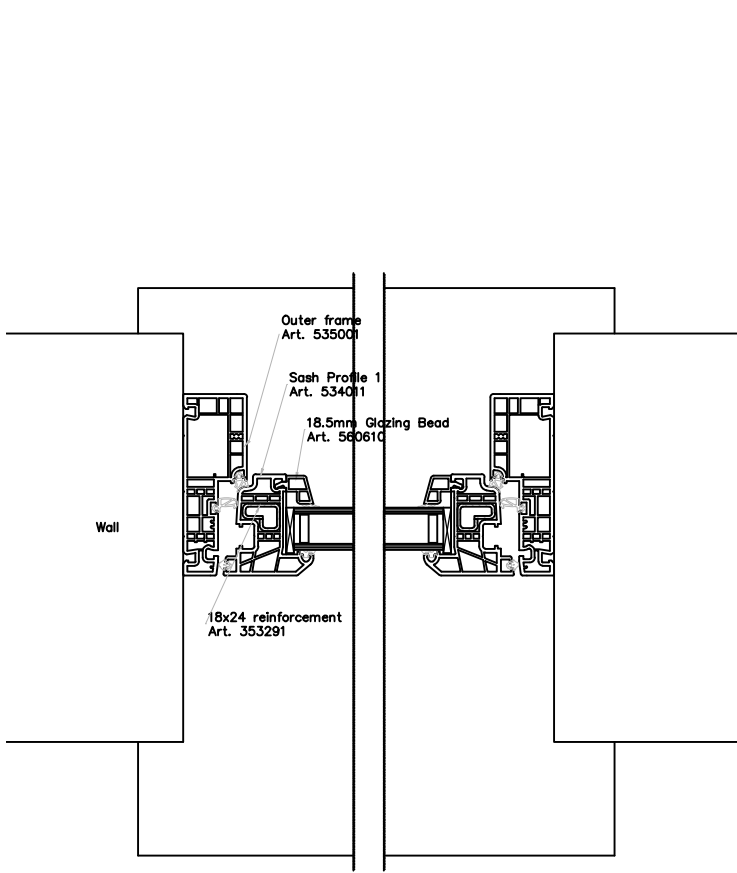

Section A:A Scale 1:5

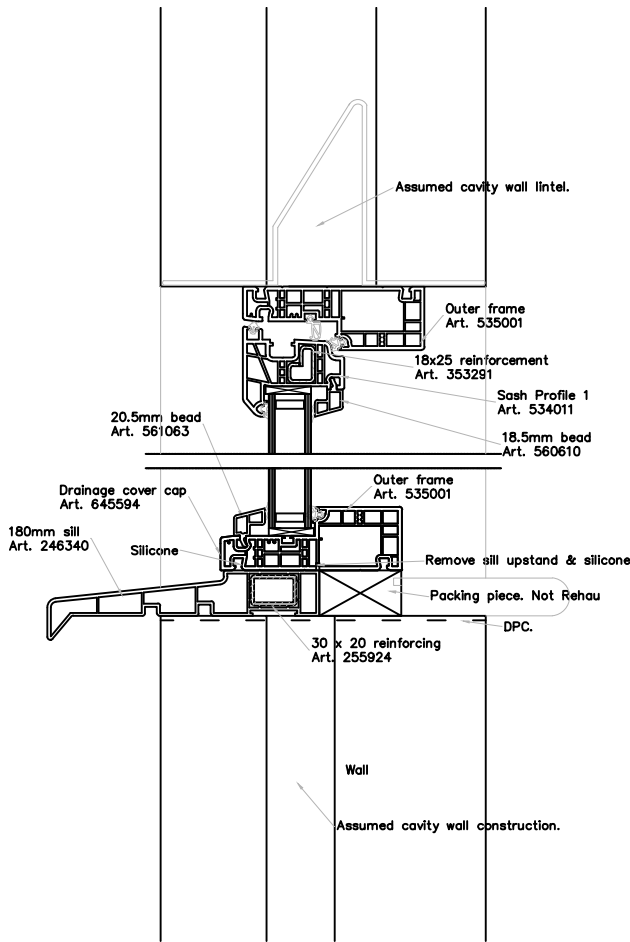

Section B:B Scale 1:5

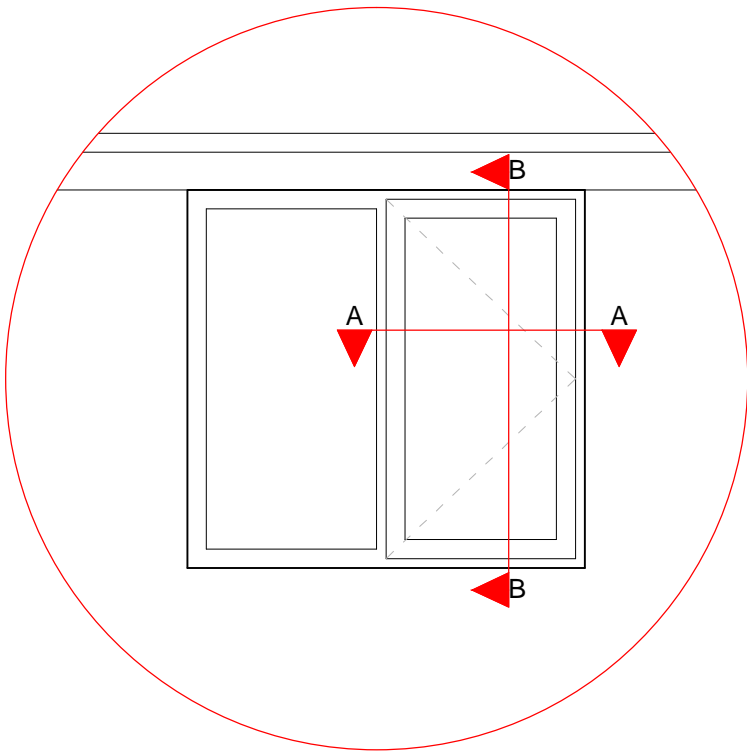


Plan Scale 1:20

This drawing to be read in conjunction with all other issued drawings and specifications.

All dimensions must be verified on site by the contractor before commencing work.

Do not Scale off this drawing.
Refer to written dimensions only.
All dimensions in millimetres unless otherwise stated.

 RowleySzilagy Building Surveyors & Property Consultants www.rowley-szilagy.com Walker Suite 1 Centrix @ Connect 24 Derby Road Liverpool L5 9PR t: 0151 207 7801			Drawing Title Side Opening Window Details	
			Scale 1:5 & 1:20 @ A3	
	Client Mr & Mrs Yates		Date Sep' 2015 Drawn by AC	
	Job Title 37a Salisbury Road Aigburth Liverpool L19		Dwg No. 000579 - 07 Rev.	