




# 37a Salisbury Road, Aigburth, Liverpool

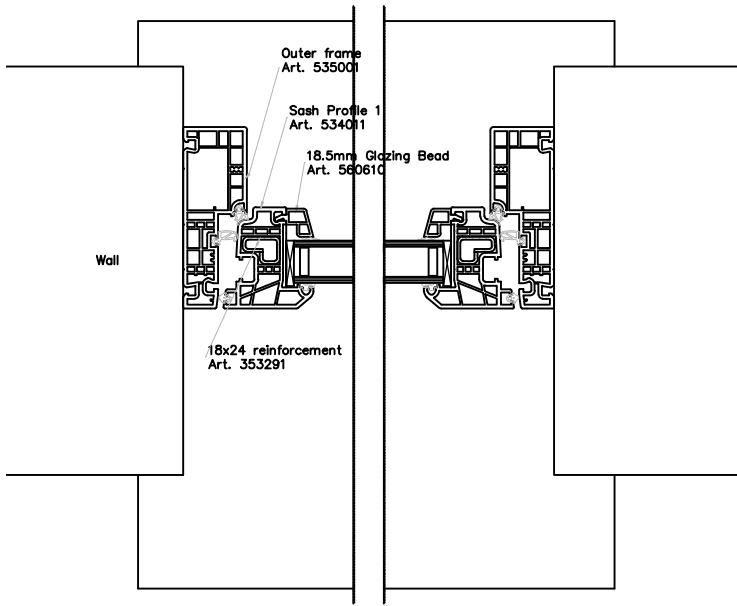

Section A:A Scale 1:5

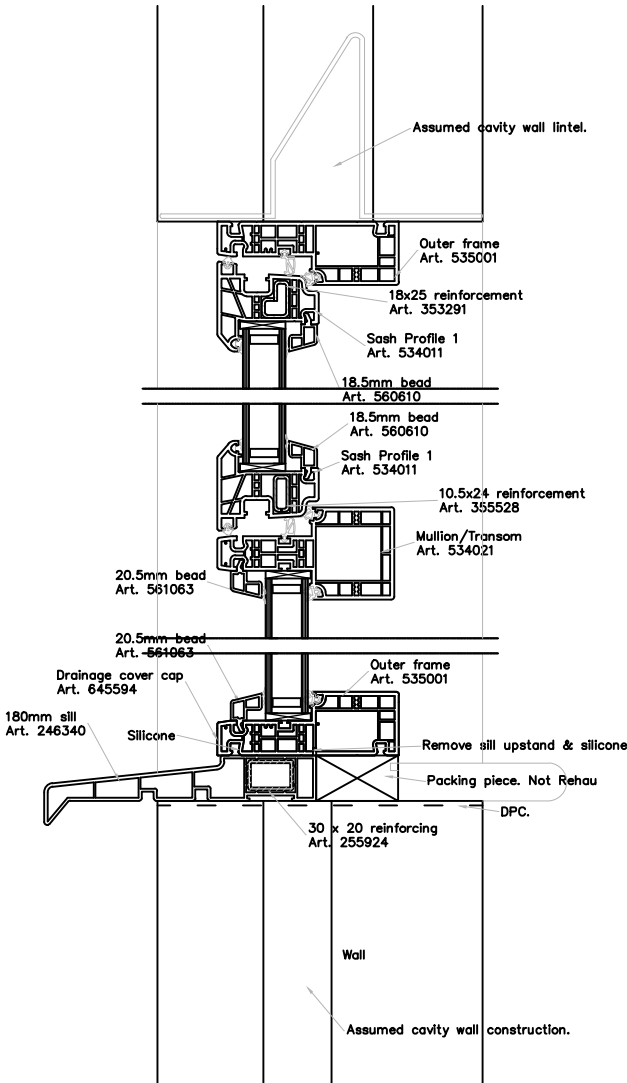

Section B:B Scale 1:5

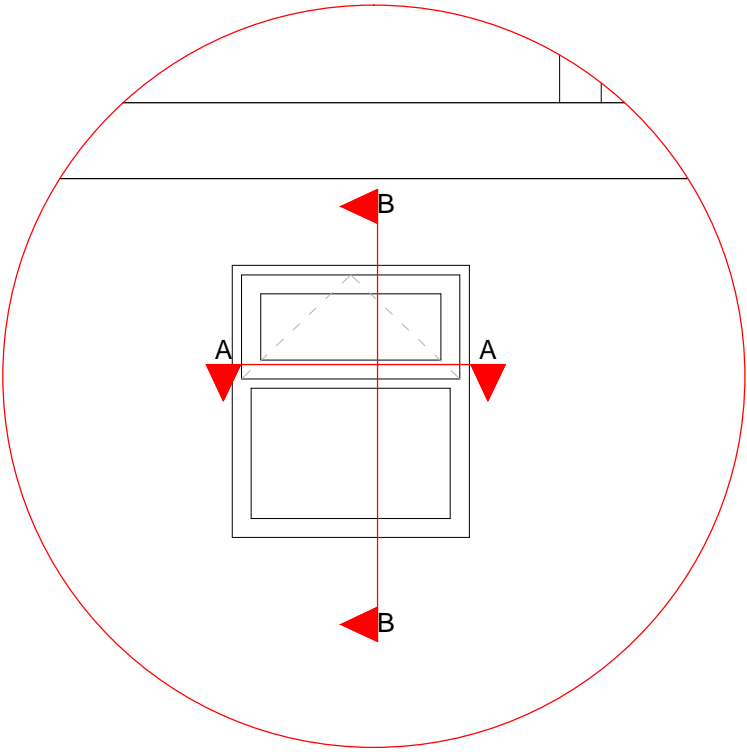


Plan Scale 1:20

This drawing to be read in conjunction with all other issued drawings and specifications.

All dimensions must be verified on site by the contractor before commencing work.

Do not Scale off this drawing.  
Refer to written dimensions only.  
All dimensions in millimetres unless otherwise stated.

 <a href="http://www.rowley-szilagy.com">www.rowley-szilagy.com</a> Walker Suite 1 Centrix @ Connect 24 Derby Road Liverpool L5 9PR t: 0151 207 7801	Drawing Title <b>Top Opening Window Details</b>	
	Scale <b>1:5 &amp; 1:20 @ A3</b>	
	Date <b>Sep' 2015</b>	Drawn by <b>AC</b>
	Job Title <b>Mr &amp; Mrs Yates</b>	Dwg No. <b>000579 - 08</b>
37a Salisbury Road Aigburth Liverpool L19		Rev.