


1. ALL DIMENSIONS AND LEVELS TO BE CHECKED ON SITE BEFORE COMMENCING WORK
2. THIS DRAWING TO BE READ IN CONJUNCTION WITH ALL RELEVANT CONTRACT DOCUMENTS
3. DO NOT SCALE FROM THIS DRAWING, USE FIGURED DIMENSIONS ONLY
4. REPORT ANY ERRORS, CONTRADICTIONS, AND OMISSIONS TO THE DESIGNER AS SOON AS POSSIBLE

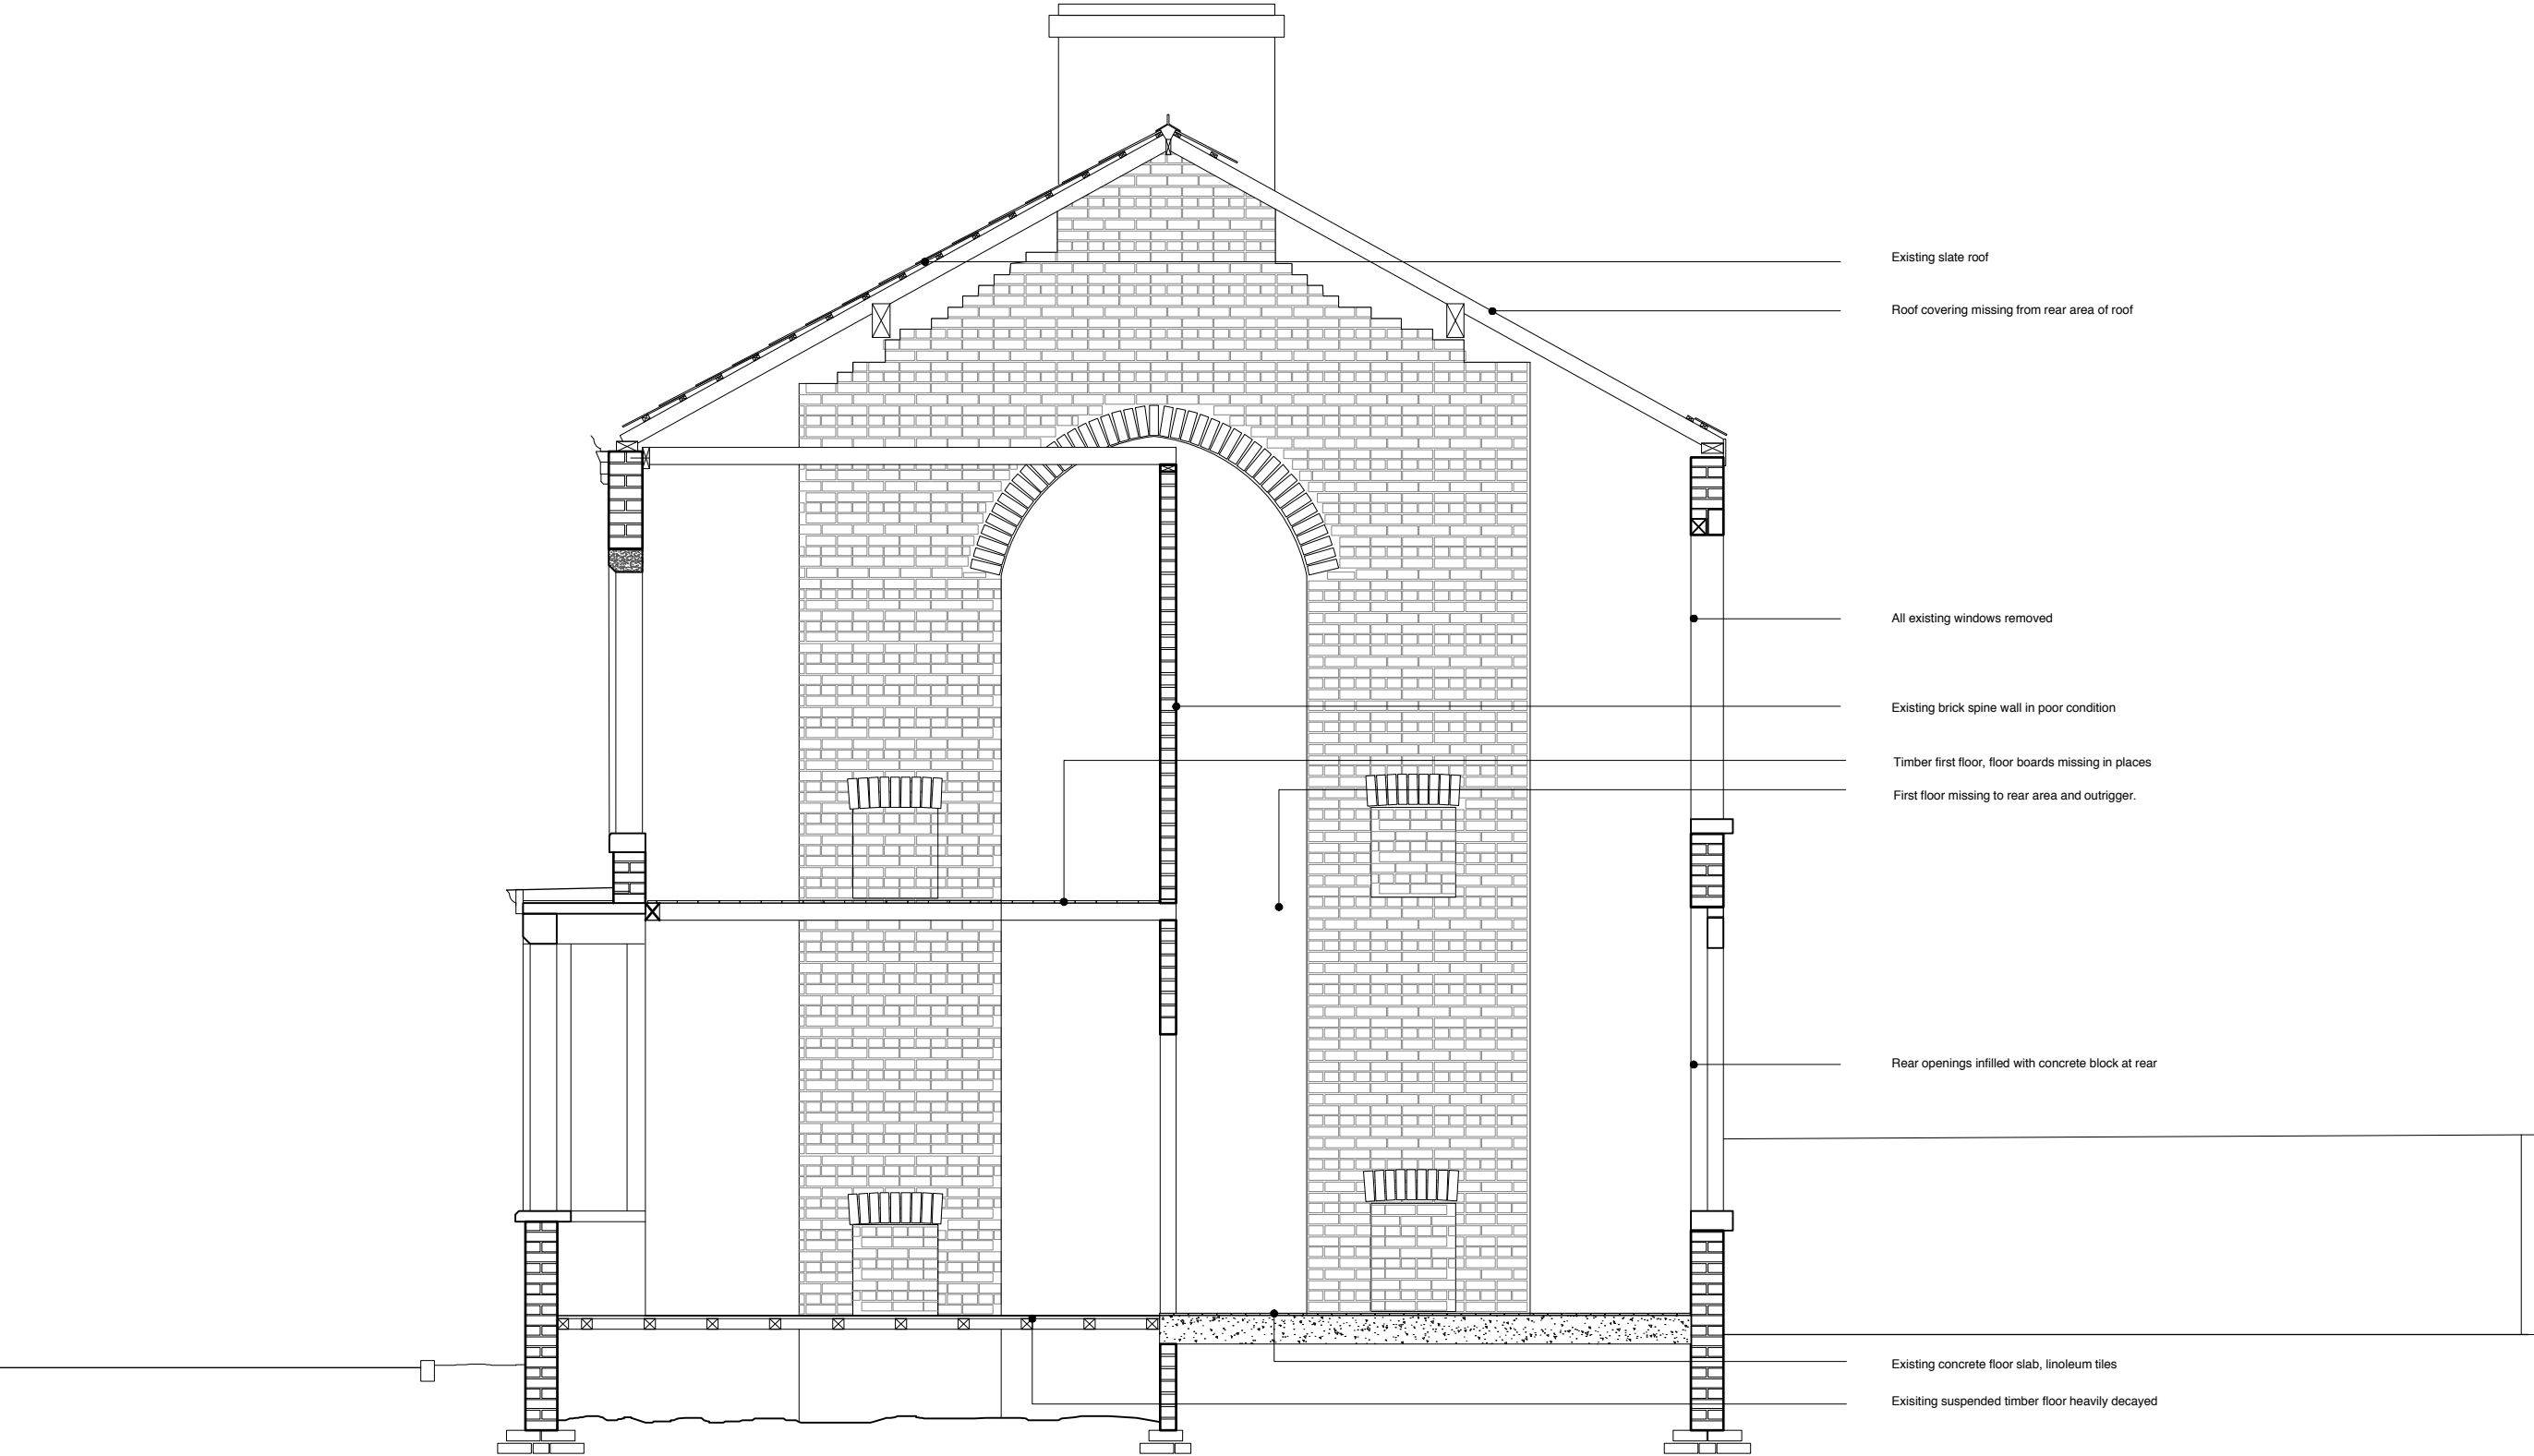

Revisions	Date
1. Planning Issue	14 03 16

Planning

Client
CLT

Project
Granby Winter Garden

Drawing Title
Section AA
Existing

Drawing No
073_03_130
Rev -

Scale
1:50 @ A3

Drawn
AEM

Check

Date
10 August 2015