


1. ALL DIMENSIONS AND LEVELS TO BE CHECKED ON SITE BEFORE COMMENCING WORK
2. THIS DRAWING TO BE READ IN CONJUNCTION WITH ALL RELEVANT CONTRACT DOCUMENTS
3. DO NOT SCALE FROM THIS DRAWING, USE FIGURED DIMENSIONS ONLY
4. REPORT ANY ERRORS, CONTRADICTIONS, AND OMISSIONS TO THE DESIGNER AS SOON AS POSSIBLE

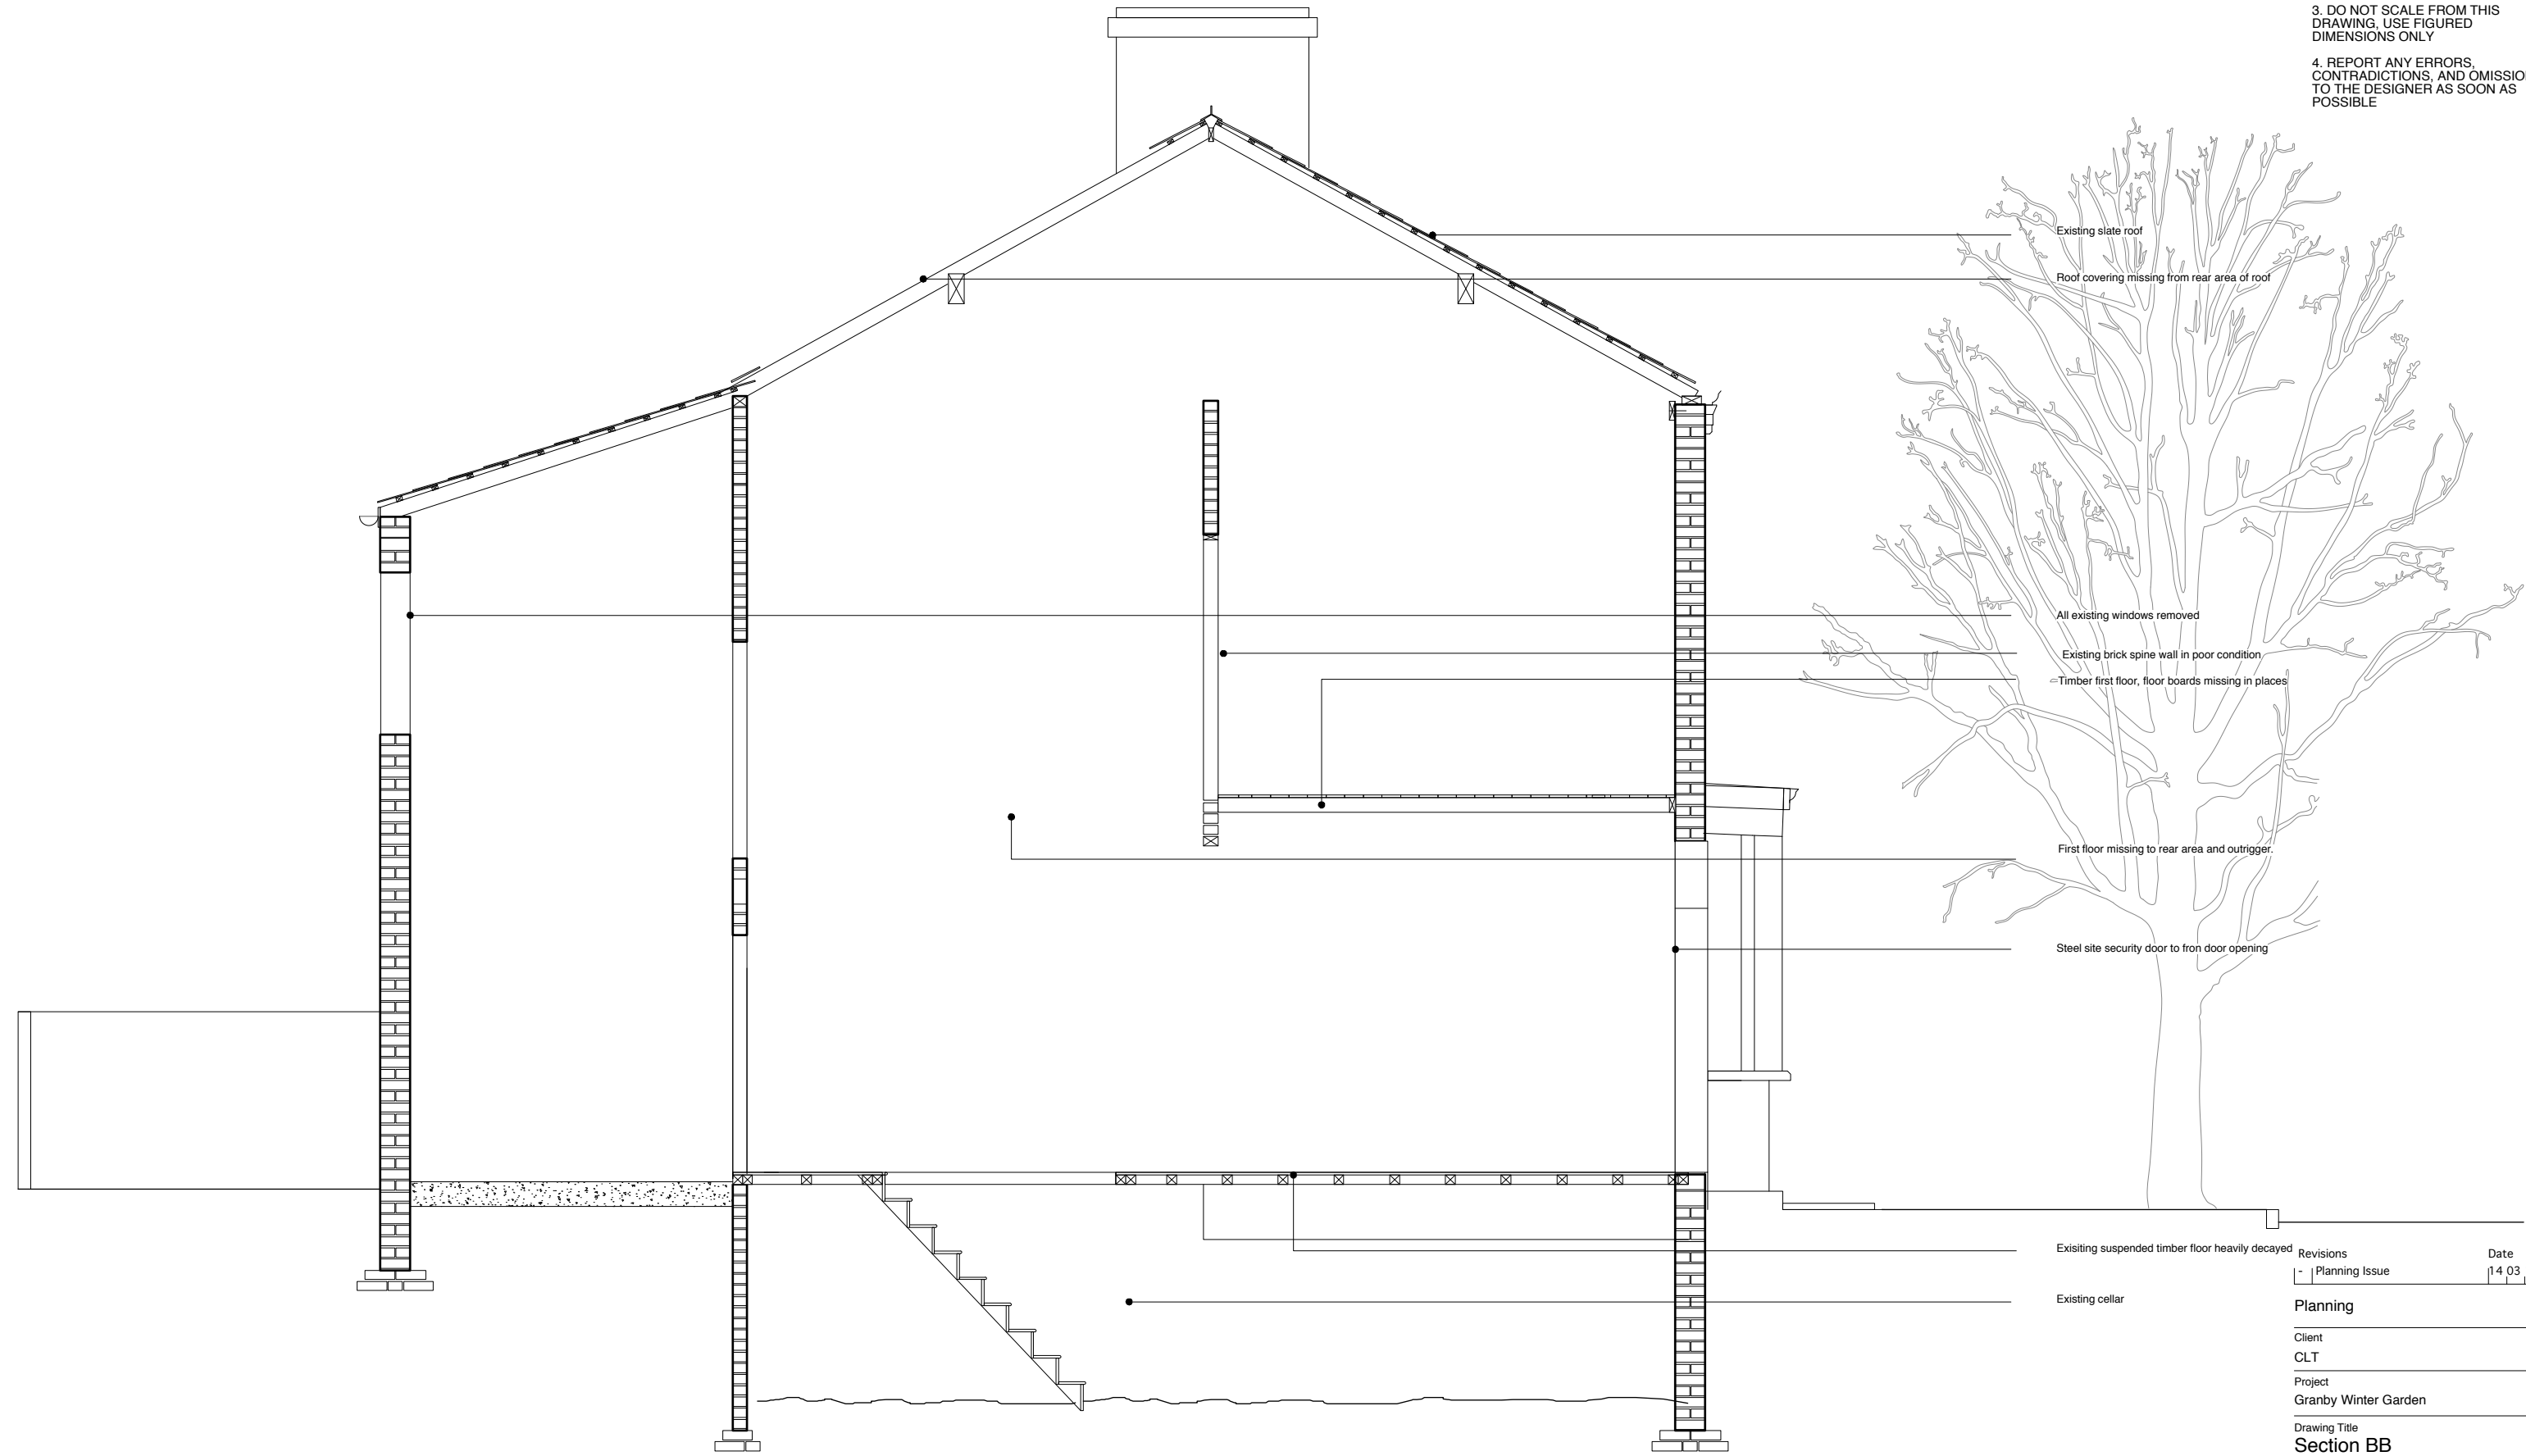

Revisions

1

Planning Issue

14 03 16

Planning

Client
CLT

Project
Granby Winter Garden

Drawing Title
Section BB
Existing

Drawing No
073_03_131

Rev -

Scale 1:50 @ A3

Drawn AEM

Check

Date 10 August 2015

ASSEMBLE

Sugarhouse Studios
107 High Street
Stratford, E15 2QQ
T 020 8221 2221
info@assemblestudio.co.uk