


1. ALL DIMENSIONS AND LEVELS TO BE CHECKED ON SITE BEFORE COMMENCING WORK
2. THIS DRAWING TO BE READ IN CONJUNCTION WITH ALL RELEVANT CONTRACT DOCUMENTS
3. DO NOT SCALE FROM THIS DRAWING, USE FIGURED DIMENSIONS ONLY
4. REPORT ANY ERRORS, CONTRADICTIONS, AND OMISSIONS TO THE DESIGNER AS SOON AS POSSIBLE

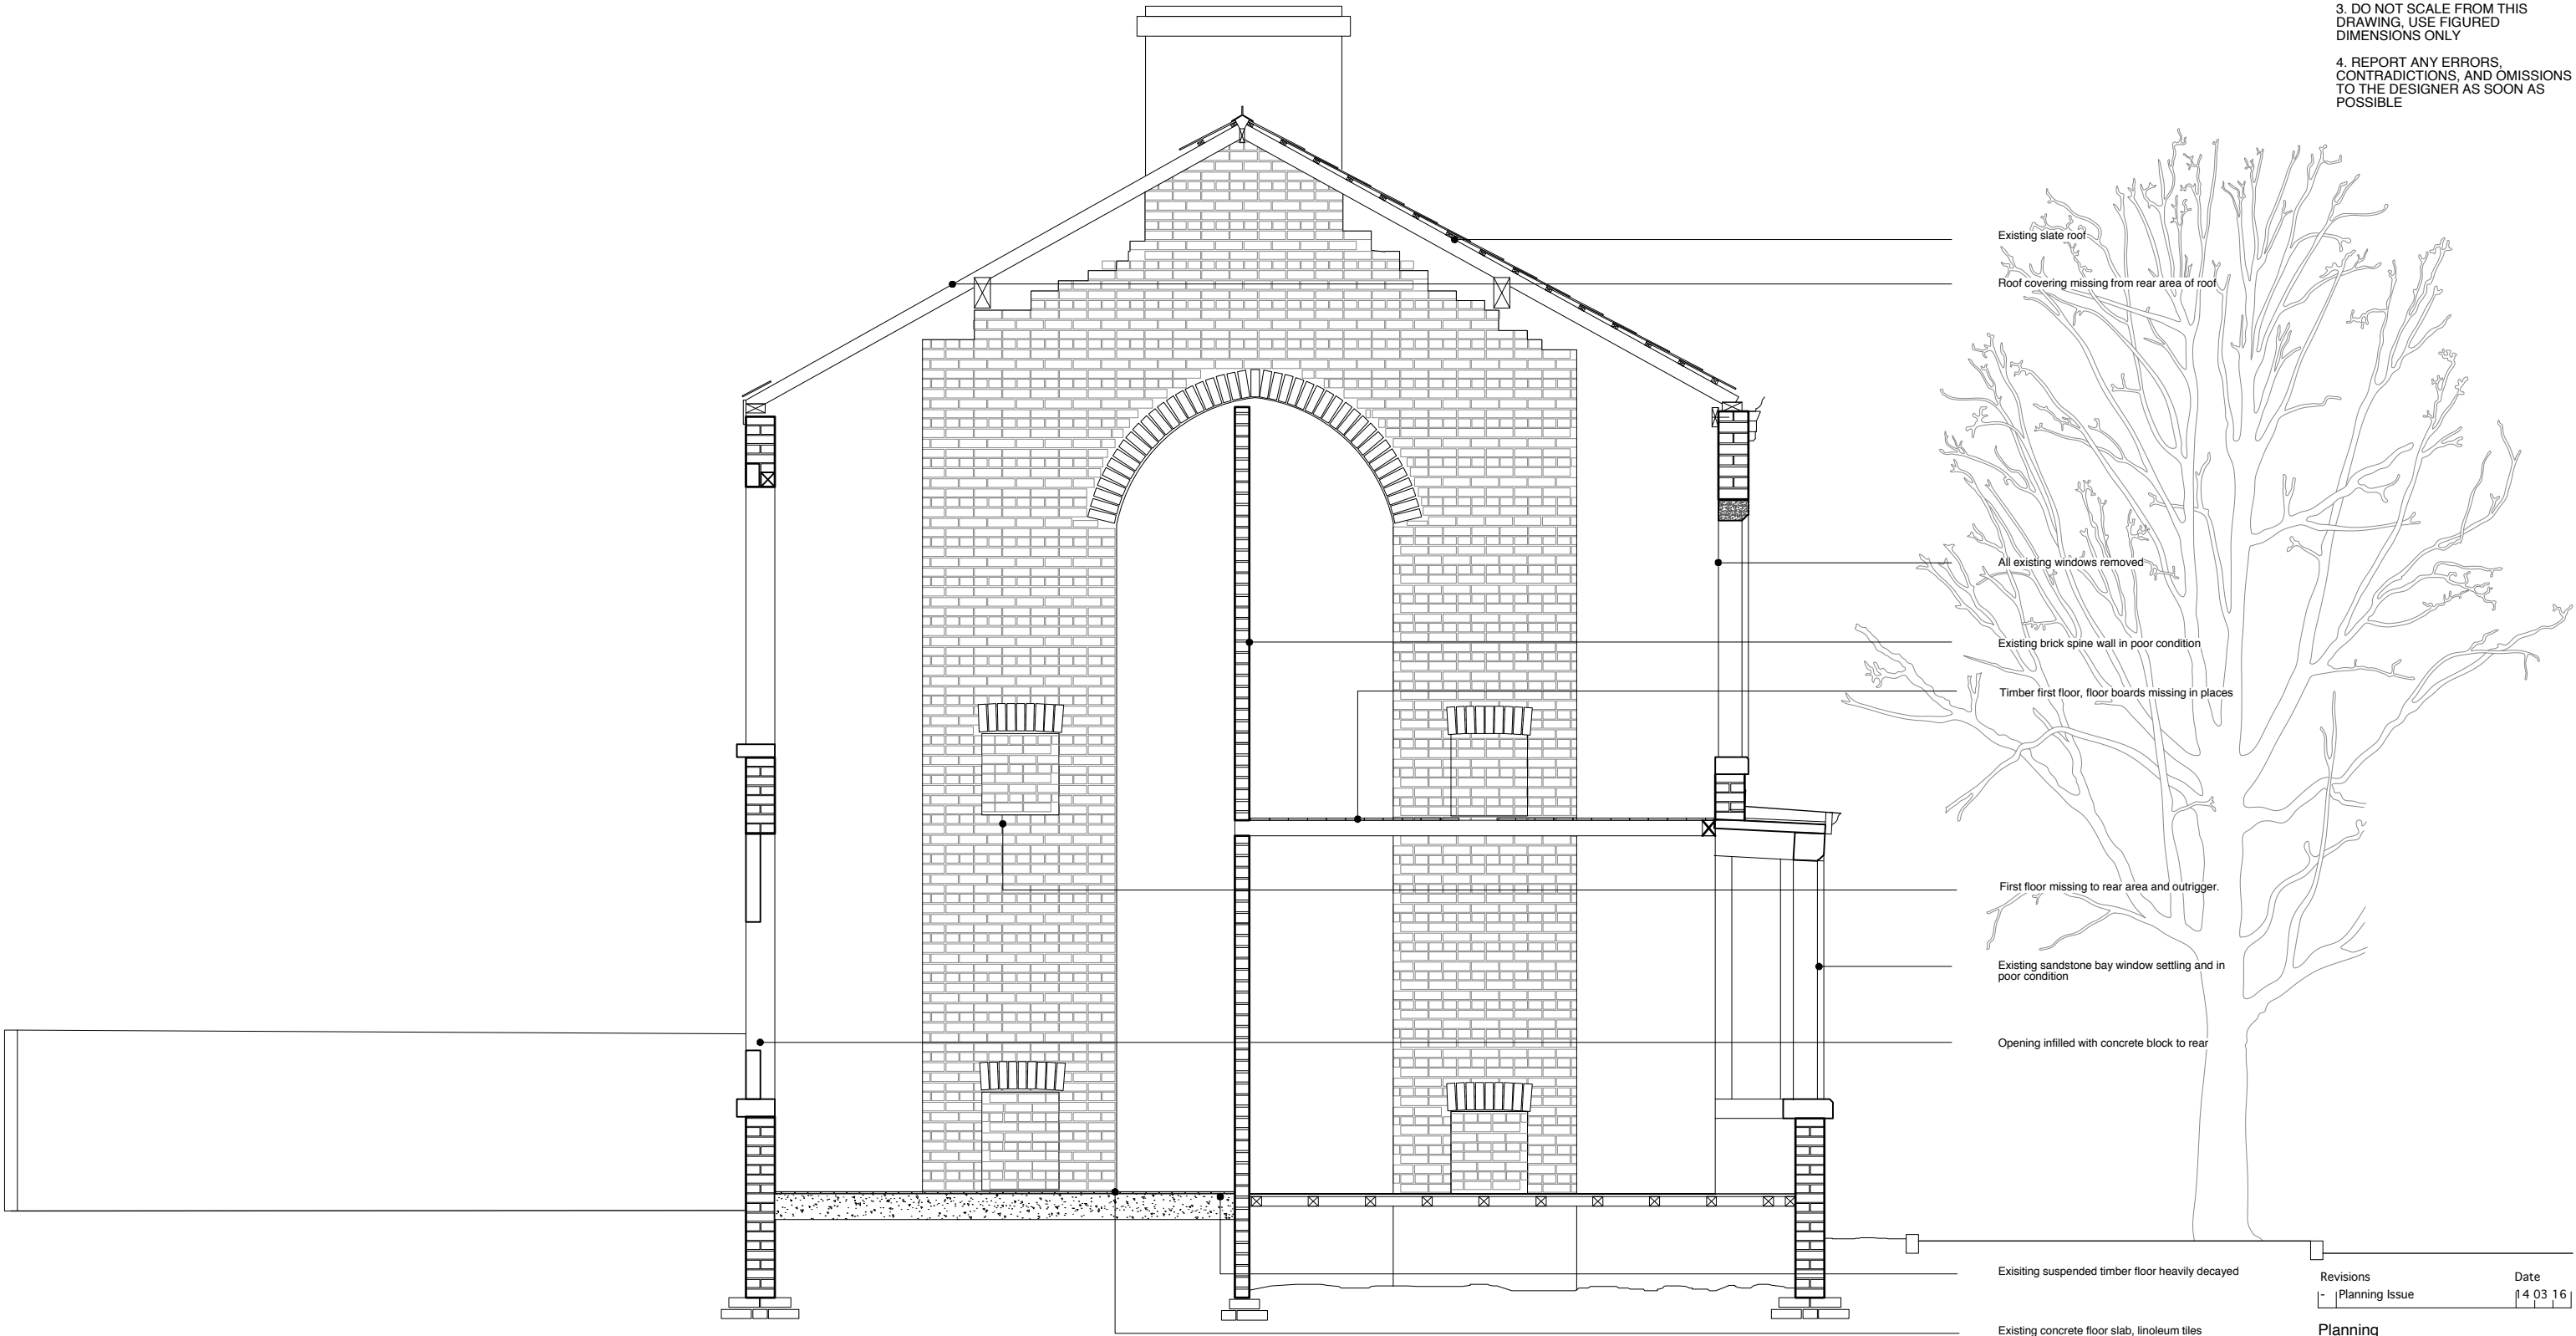

0 1 2 3 4 5 M

Planning

Client  
CLT

Project  
Granby Winter Garden

Drawing Title  
Section DD  
Existing

Drawing No  
073\_03\_133 Rev -

Scale 1:50 @ A3

Drawn AEM Check

Date 10 August 2015

ASSEMBLE

Sugarhouse Studios  
107 High Street  
Stratford, E15 2QQ  
T 020 8221 2221  
info@assemblestudio.co.uk