
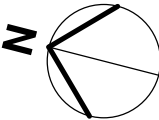


Revision	Author	Checker	Date
P3	BS	DWW	09.03.21

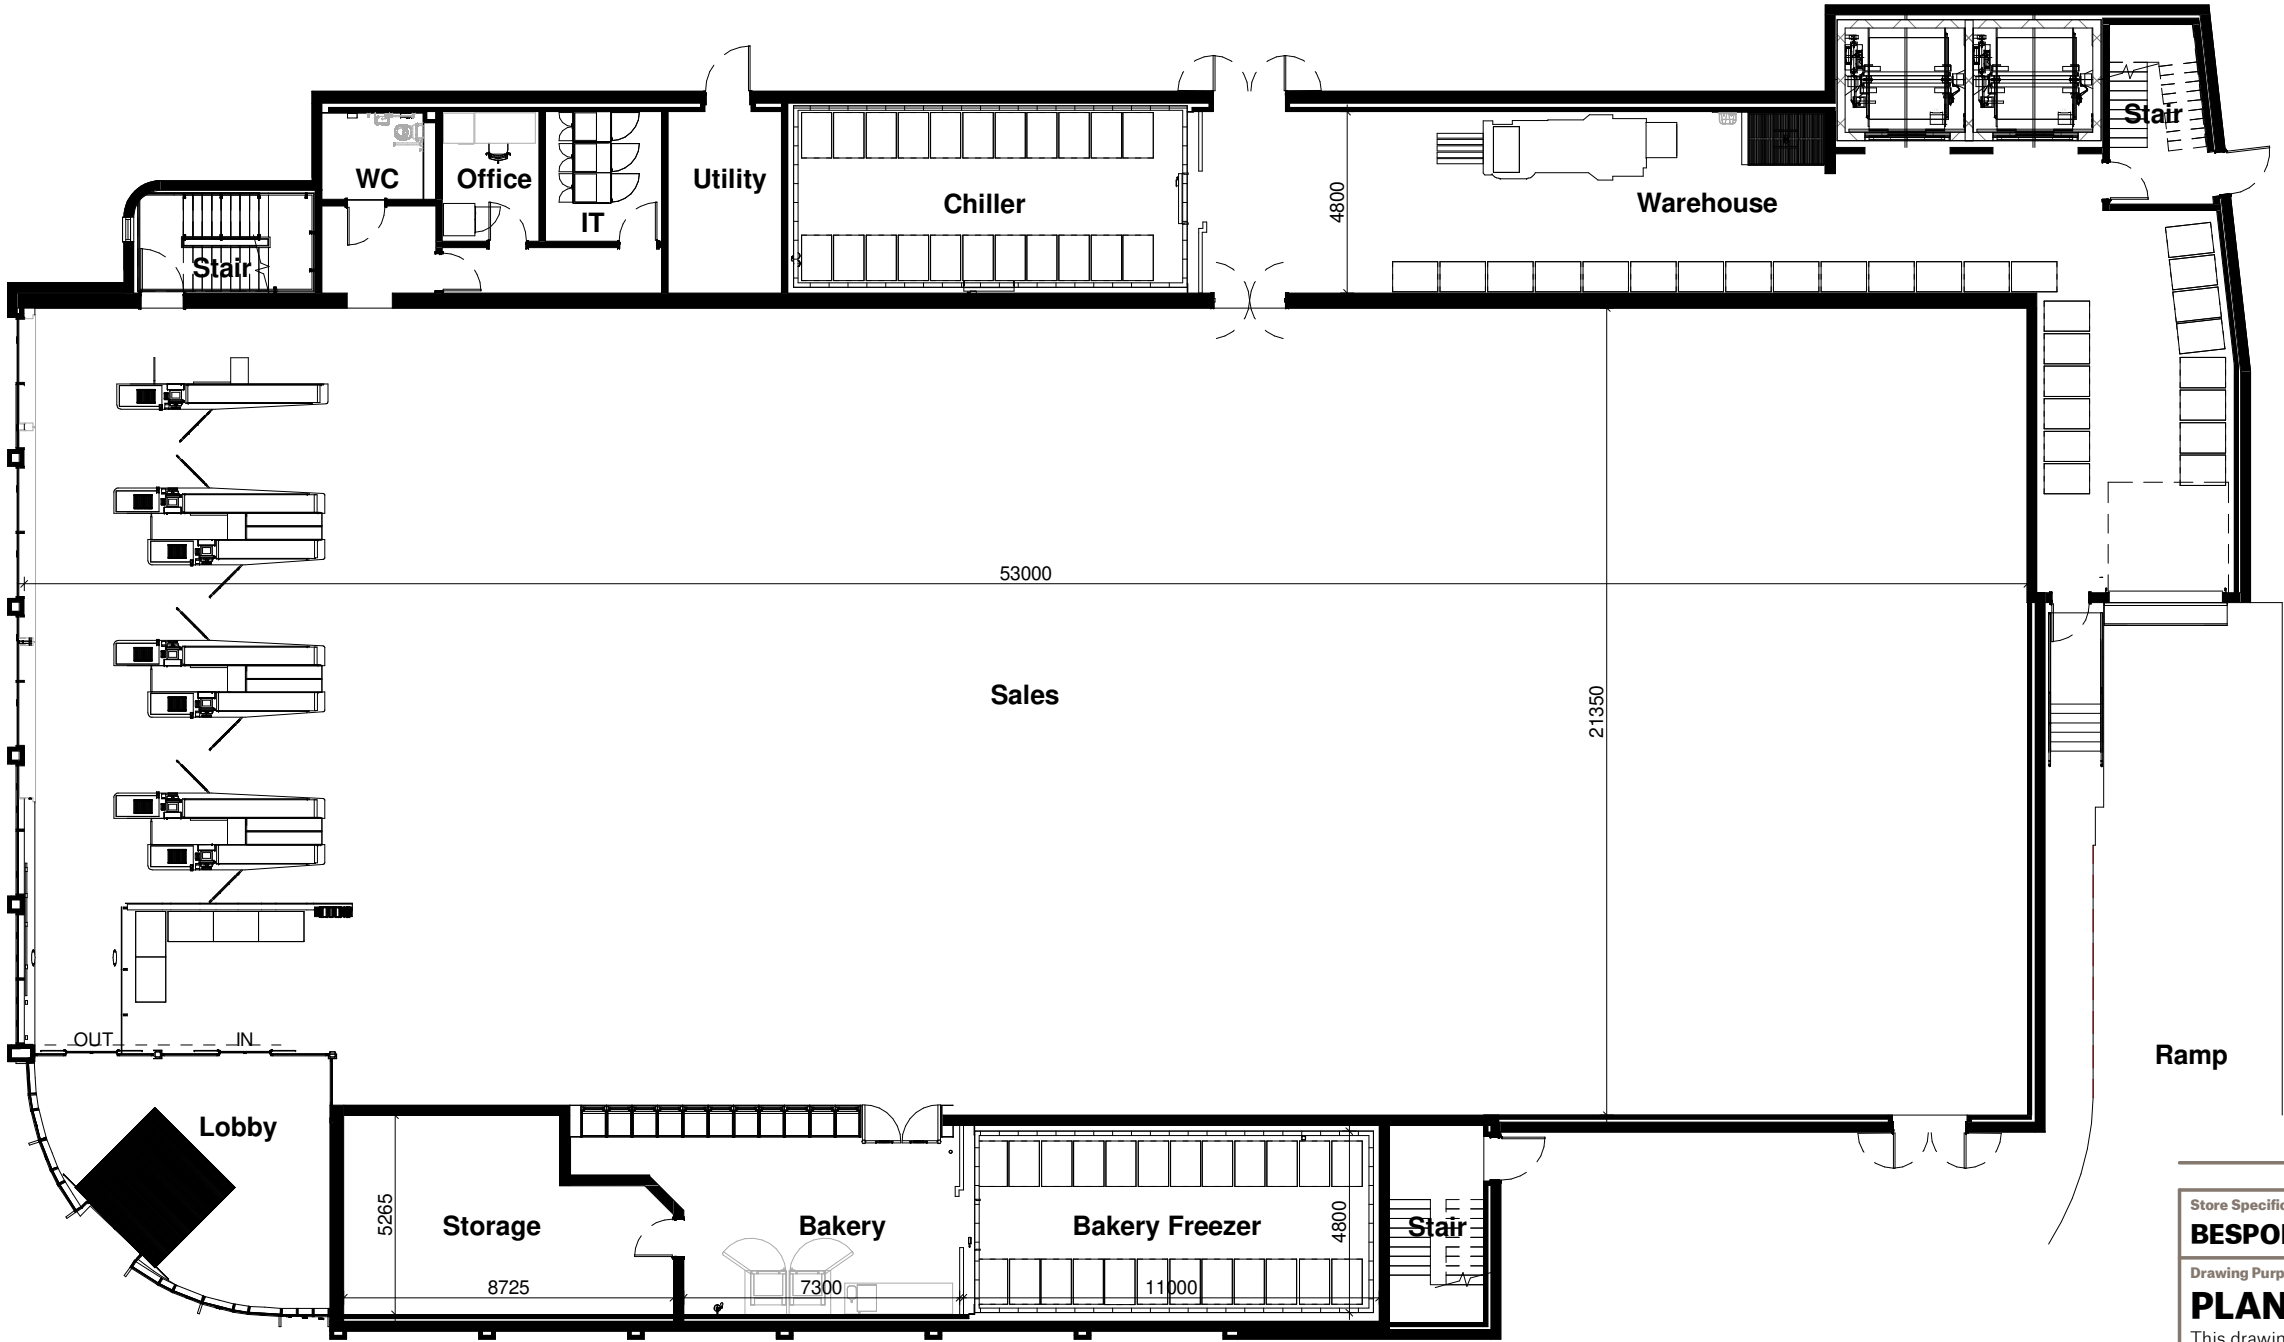

Store Specification

BESPOKE (BASED ON BBS 2020 ECO)

Drawing Purpose

PLANNING

This drawing has been prepared for the sole purpose of forming part of a planning application, and should not be used for any other purpose.



SPACE

Spaceworks, Benton Park Road, Newcastle upon Tyne, NE7 7LX
T: +44 (0)844 800 6660
www.spacearchitects.co.uk

Project Lidl Wavertree				
Drawing Title General Arrangement Plan - Ground Floor				
Project No. 08001	Drawing No. ZZ-00-DR-A-01-0001	Status S3	Revision P3	Scale at A3 1:200
File Reference: 08001-SPACE-ZZ-00-DR-A-01-0001				