



AA - Longitudinal Section through the Sales Area

1 : 200

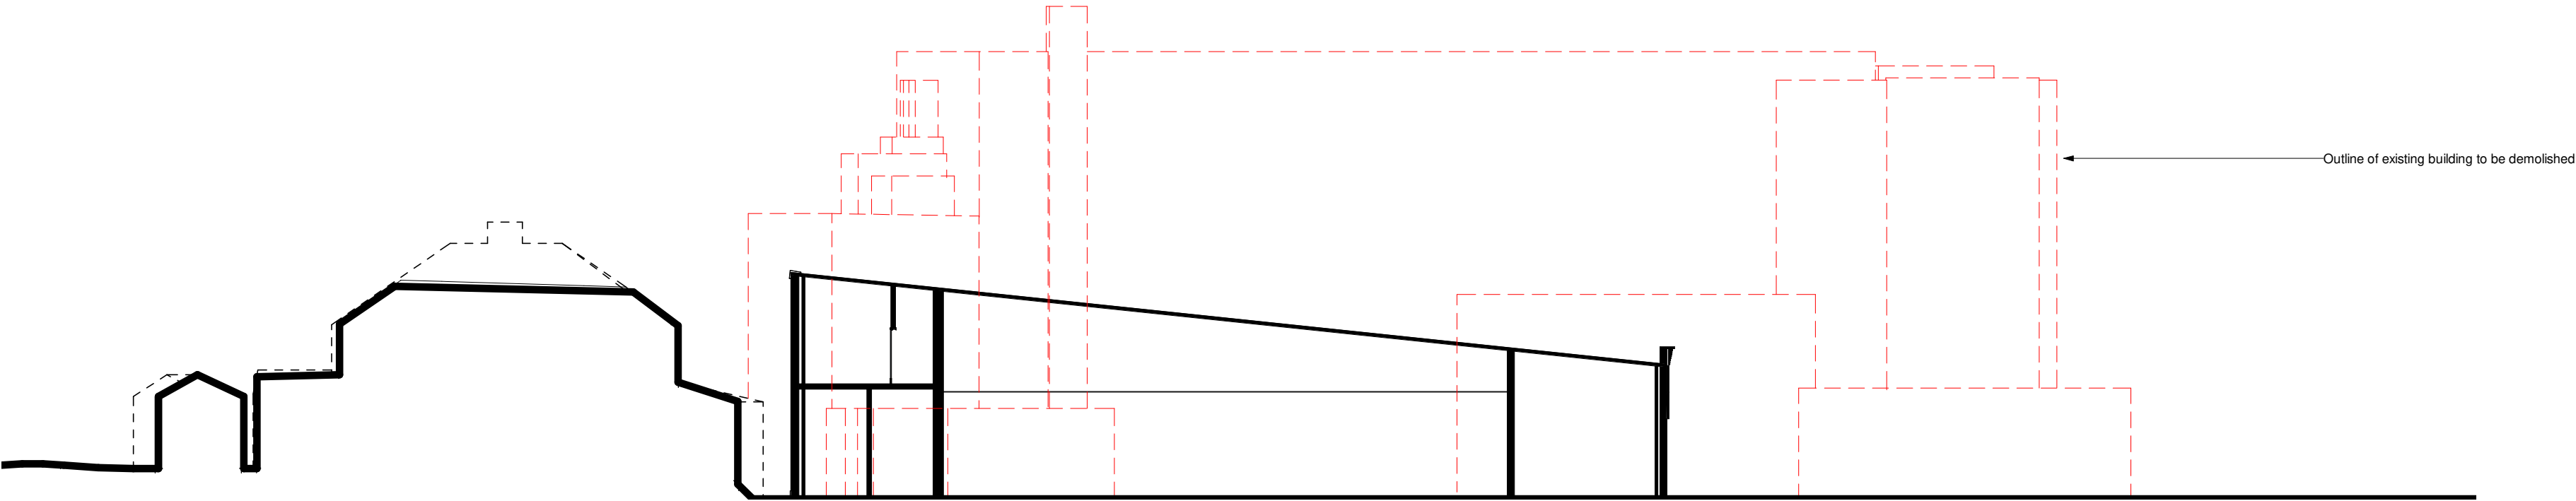

BB - Cross Section through the Sales Area and Staff Welfare

1 : 200

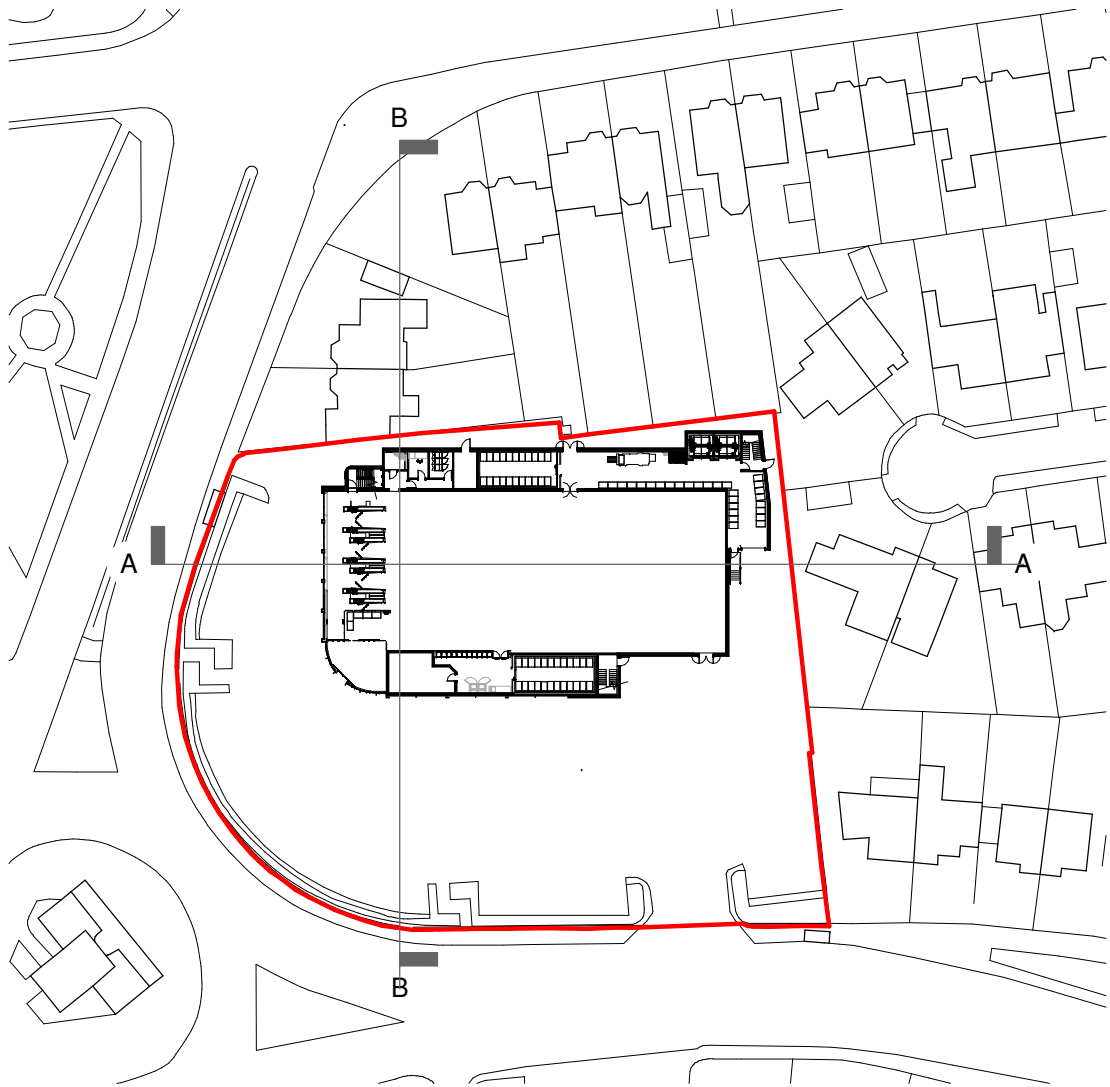

GA Ground Floor Key Plan

1 : 1000

Store Specification
BESPOKE (BASED ON BBS 2020 ECO)
Drawing Purpose
PLANNING
This drawing has been prepared for the sole purpose of forming part of a planning application, and should not be used for any other purpose.



SPACE

Spaceworks, Benton Park Road, Newcastle upon Tyne, NE7 7LX
T: +44 (0)844 800 6660
www.spacearchitects.co.uk

Project				
Lidl Wavertree				
Drawing Title				
General Arrangement Sections				
Project No.	Drawing No.	Status	Revision	Scale at A2
08001	ZZ-XX-DR-A-03-0001	S3	P3	As indicated
File Reference: 08001-SPACE-ZZ-XX-DR-A-03-0001				