






ELEVATION A



ELEVATION B

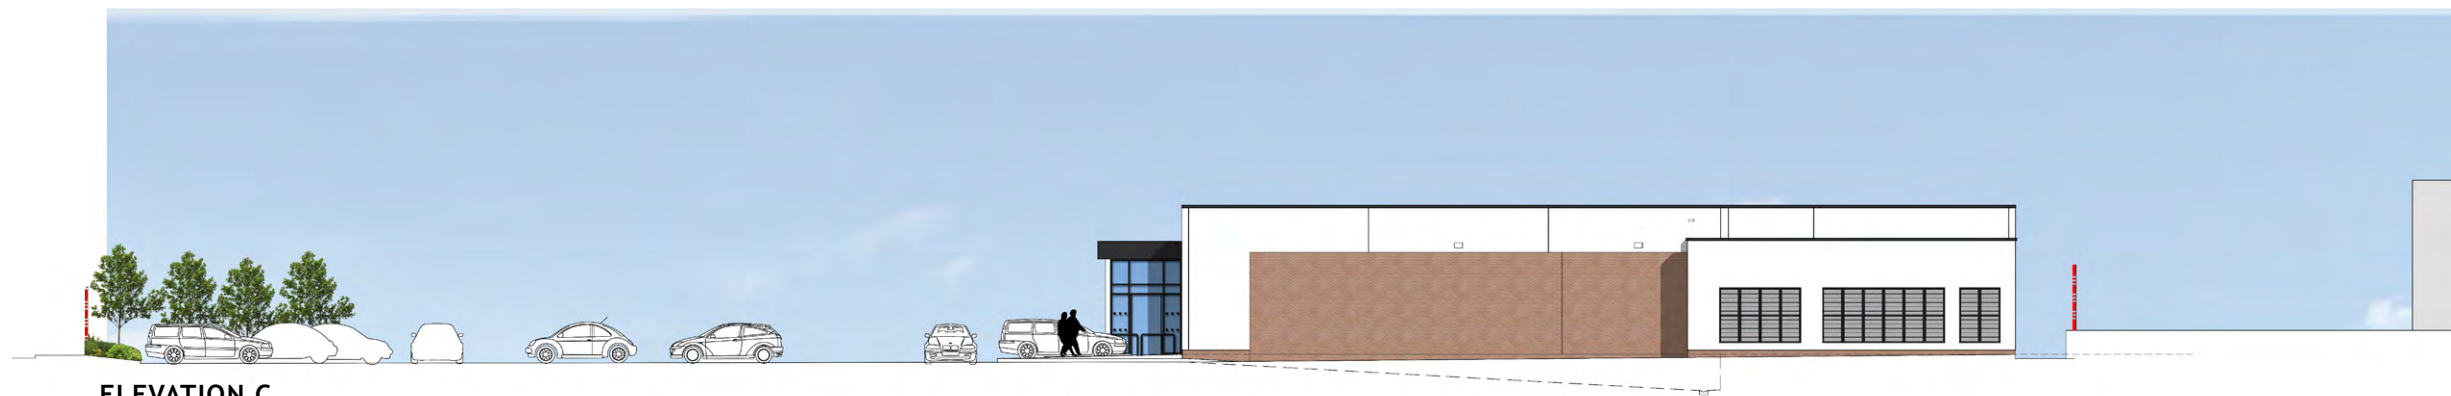

ELEVATION C

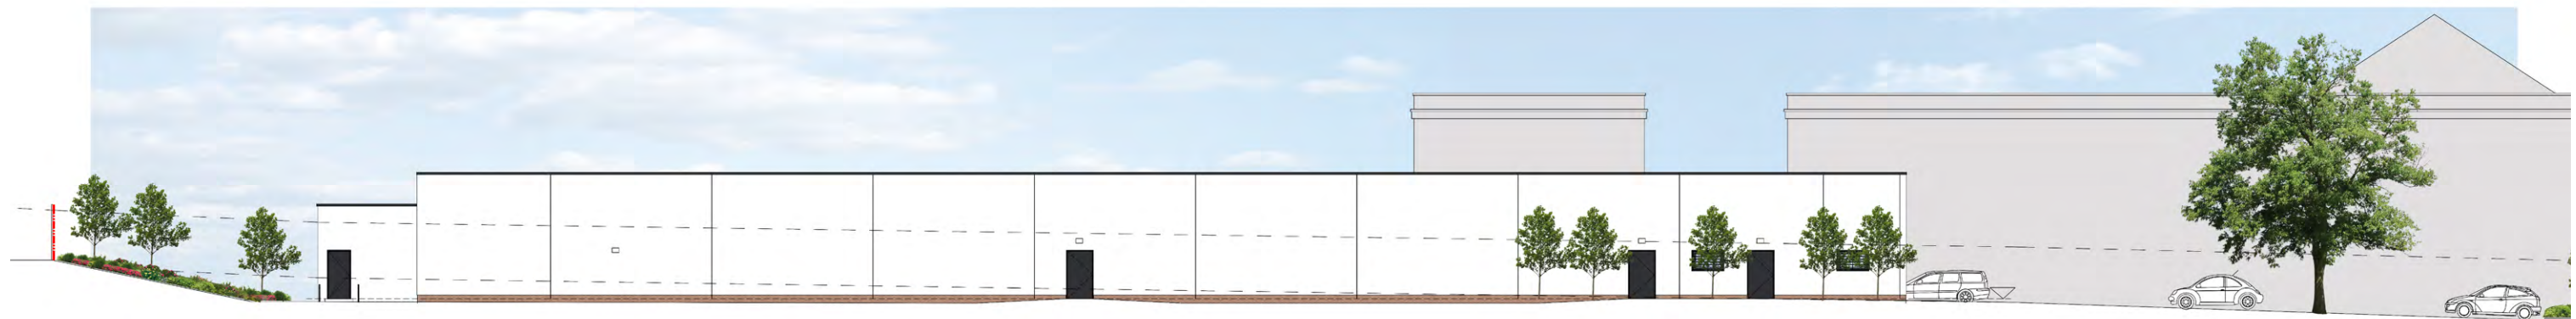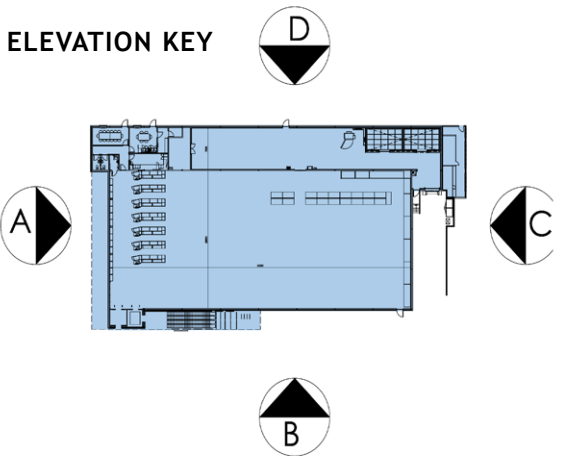

ELEVATION D



Proposed Foodstore - Walton Hospital, Rice Lane, Walton, Liverpool

Client: Aldi Stores Ltd
 Date: 31/03/15
 Job/Dwg: 0846NES-V103-Elevations
 Scale 1:200@A2

