



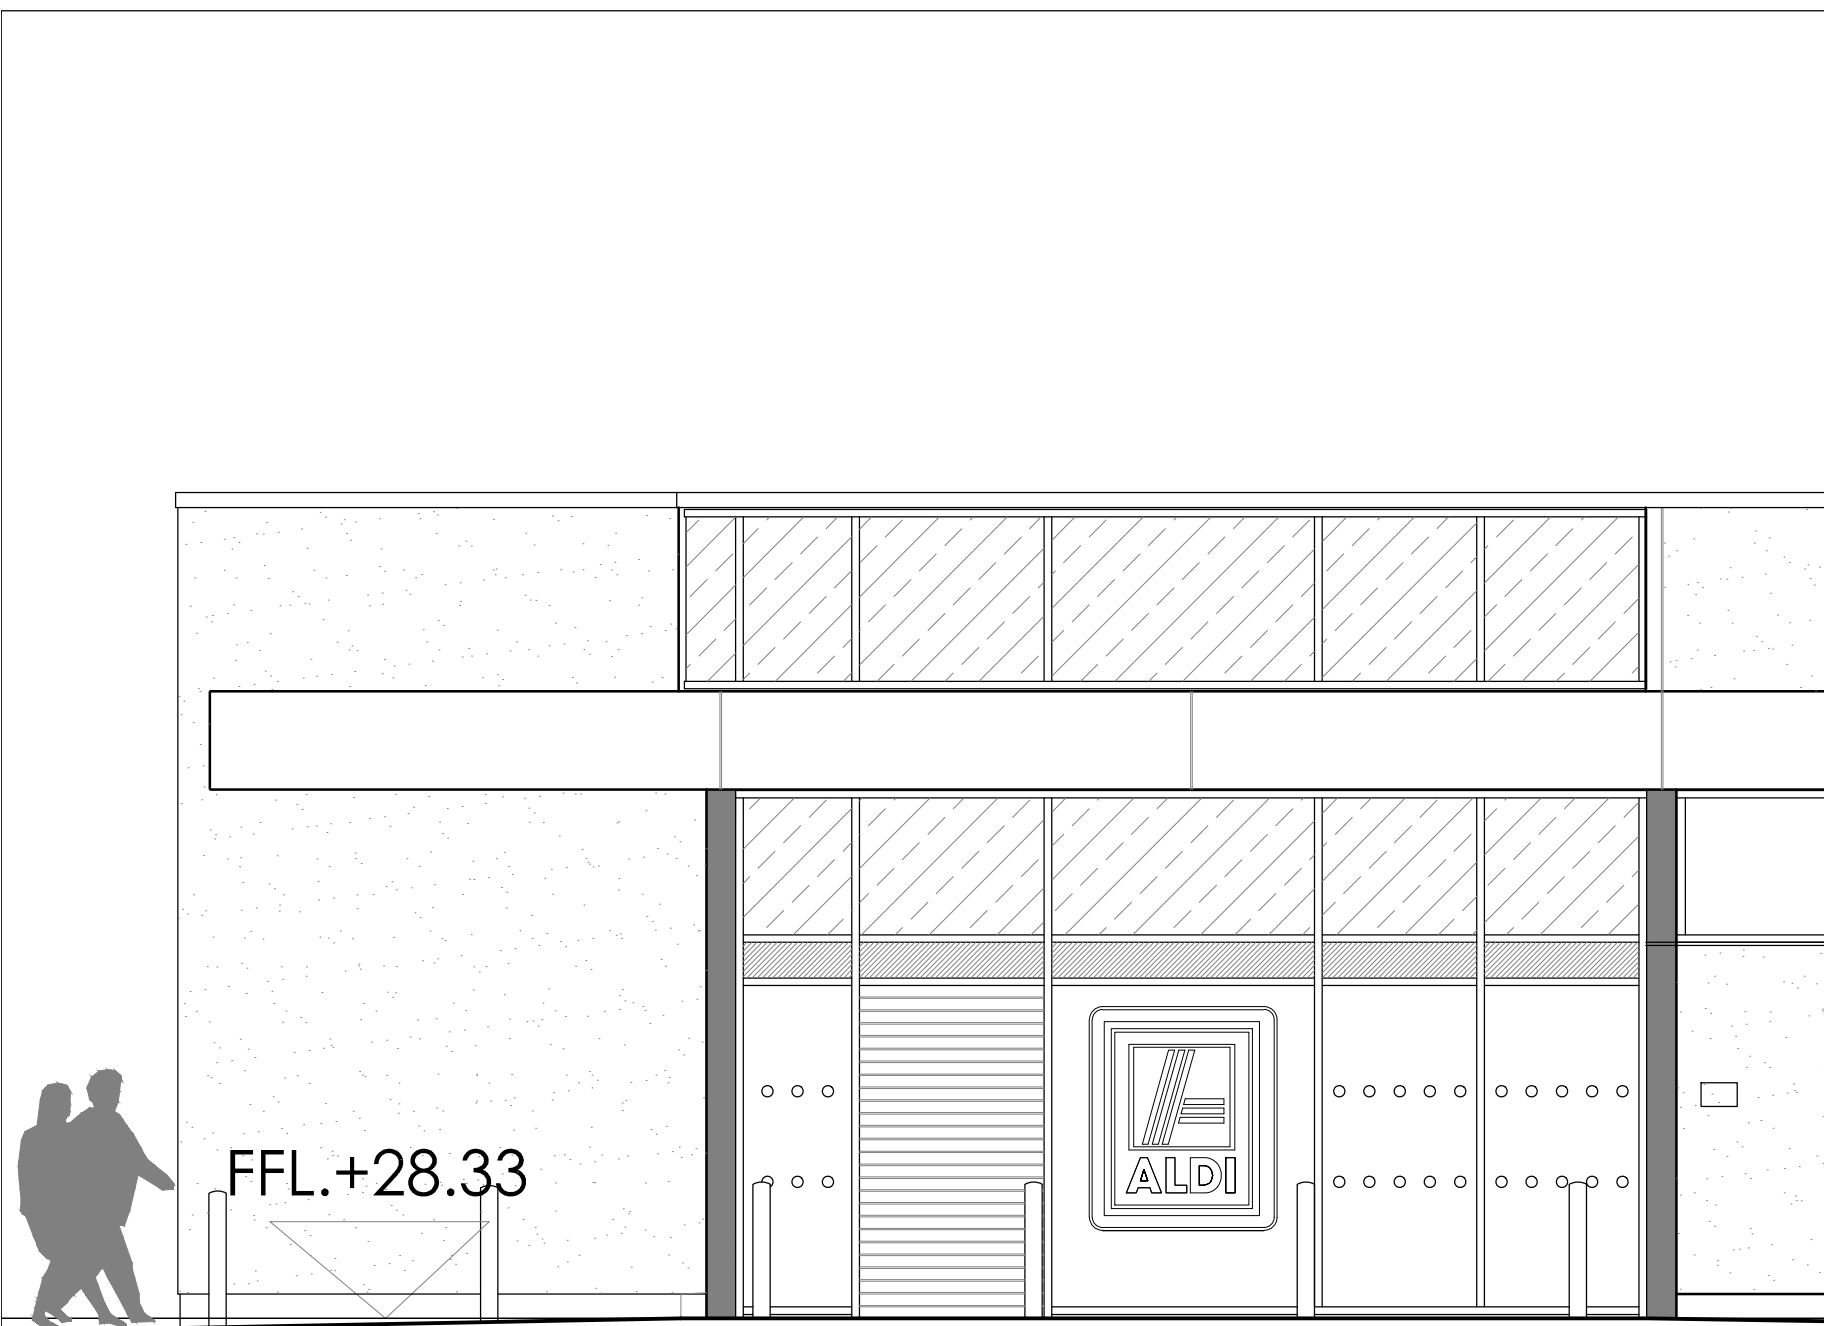

Proposed Elevation showing the shutters

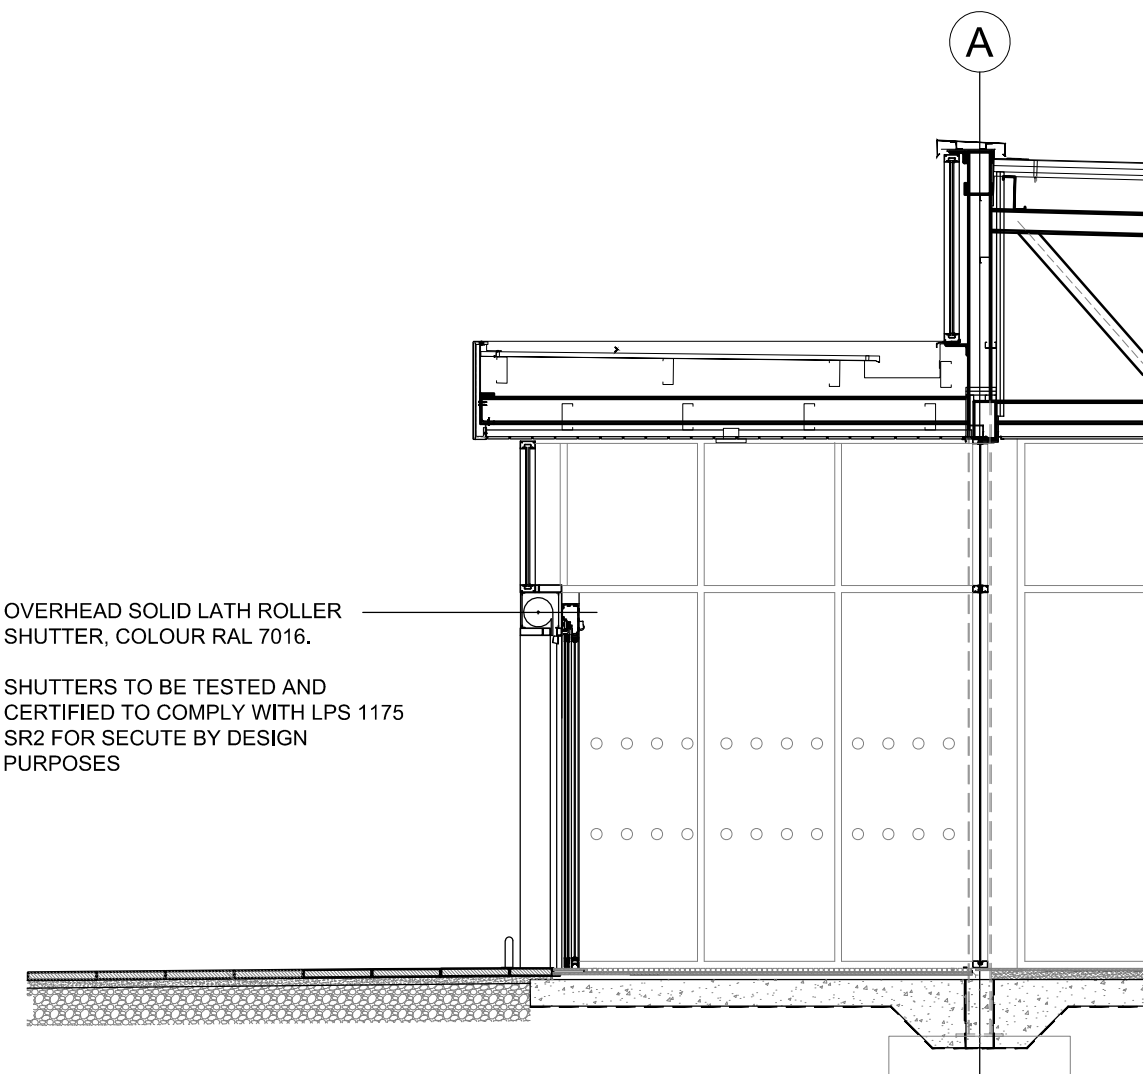

Proposed Section through external shutter

Proposed Shutter Detail- 1:50 scale

Project Title		PROPOSED FOODSTORE		Drawing Title		PROPOSED SHUTTER DETAIL	
Client		ALDI STORES LTD.		Job-Dwg No		0856NES - 105	
Status		PLANNING		Rev		-	
Scale		1:50		Drawing Size		A3	
Drawn By		SSR		Checked By		SR	
Date		MAR 15		Rev		-	
Description		LAND AT FORMER WALTON HOSPITAL SITE RICE LANE LIVERPOOL		Rev		XXX	
Date		00-00-00		Rev By		XXX	
Description		THE HARRIS PARTNERSHIP WAKEFIELD 2 St. Johns North, Wakefield, WF1 3QA t. 01924 291 800 f. 01924 290 072		Rev		XXX	
Description		THE HARRIS PARTNERSHIP MANCHESTER 2nd Floor, Carvers Warehouse, 77 Dale Street, Manchester, M1 2HG t. 0161 238 8555 f. 0161 244 5809		Rev		XXX	
Description		THE HARRIS PARTNERSHIP MILTON KEYNES The Old Rectory, 79 High Street Newport Pagnell, MK16 8AB t. 01908 211 577 f. 01908 211 722		Rev		XXX	
Description		THE HARRIS PARTNERSHIP READING 101 London Road, Reading, RG1 5BY t. 0118 950 7700 f. 0118 956 8642		Rev		XXX	