


OTTERSPOOL DRIVE, LIVERPOOL L17 5AL

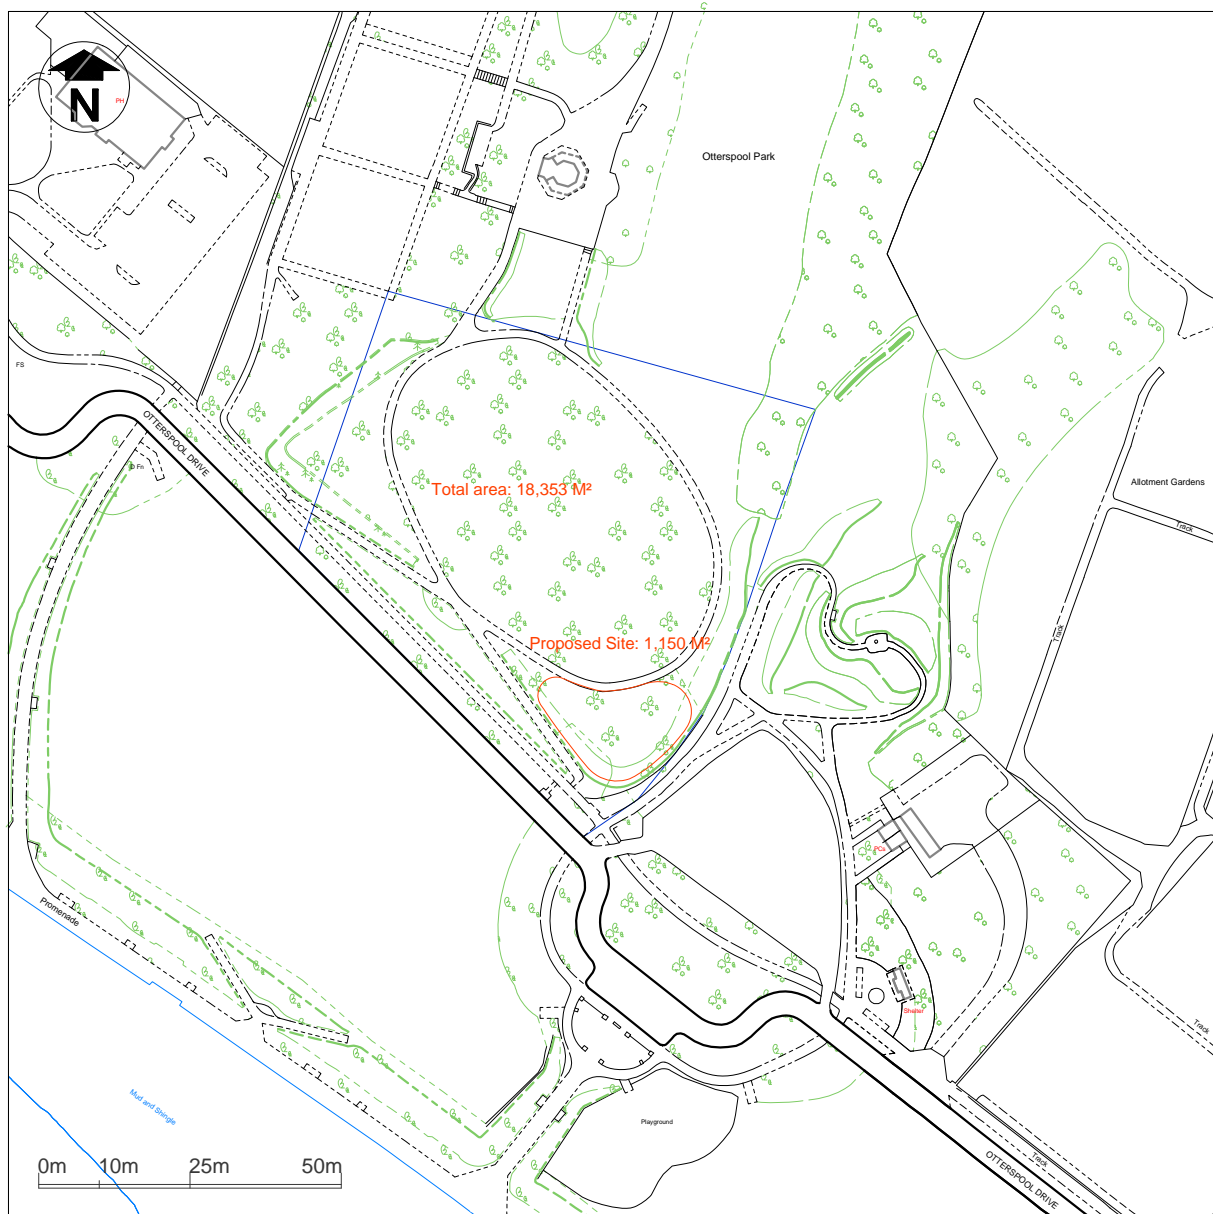

GENERAL NOTES

FIGURED DIMENSIONS ONLY
DO NOT SCALE

Any additional dimensions
required to be confirmed
by Architect
To be read in conjunction with
Wheelscape Std. Specification

REVISION NOTES

Revision A:



Project:
Otterspool Park Skatepark,
Aigburth,
Liverpool

Title:
Location Plan

Scale: 1:2500 @ A4

Original Date: 06/08/2014

Original Issue: 06/08/2014

Drawn: MP Checked:

Drawing No.: 0969/LOT3/701

Status: Planning