

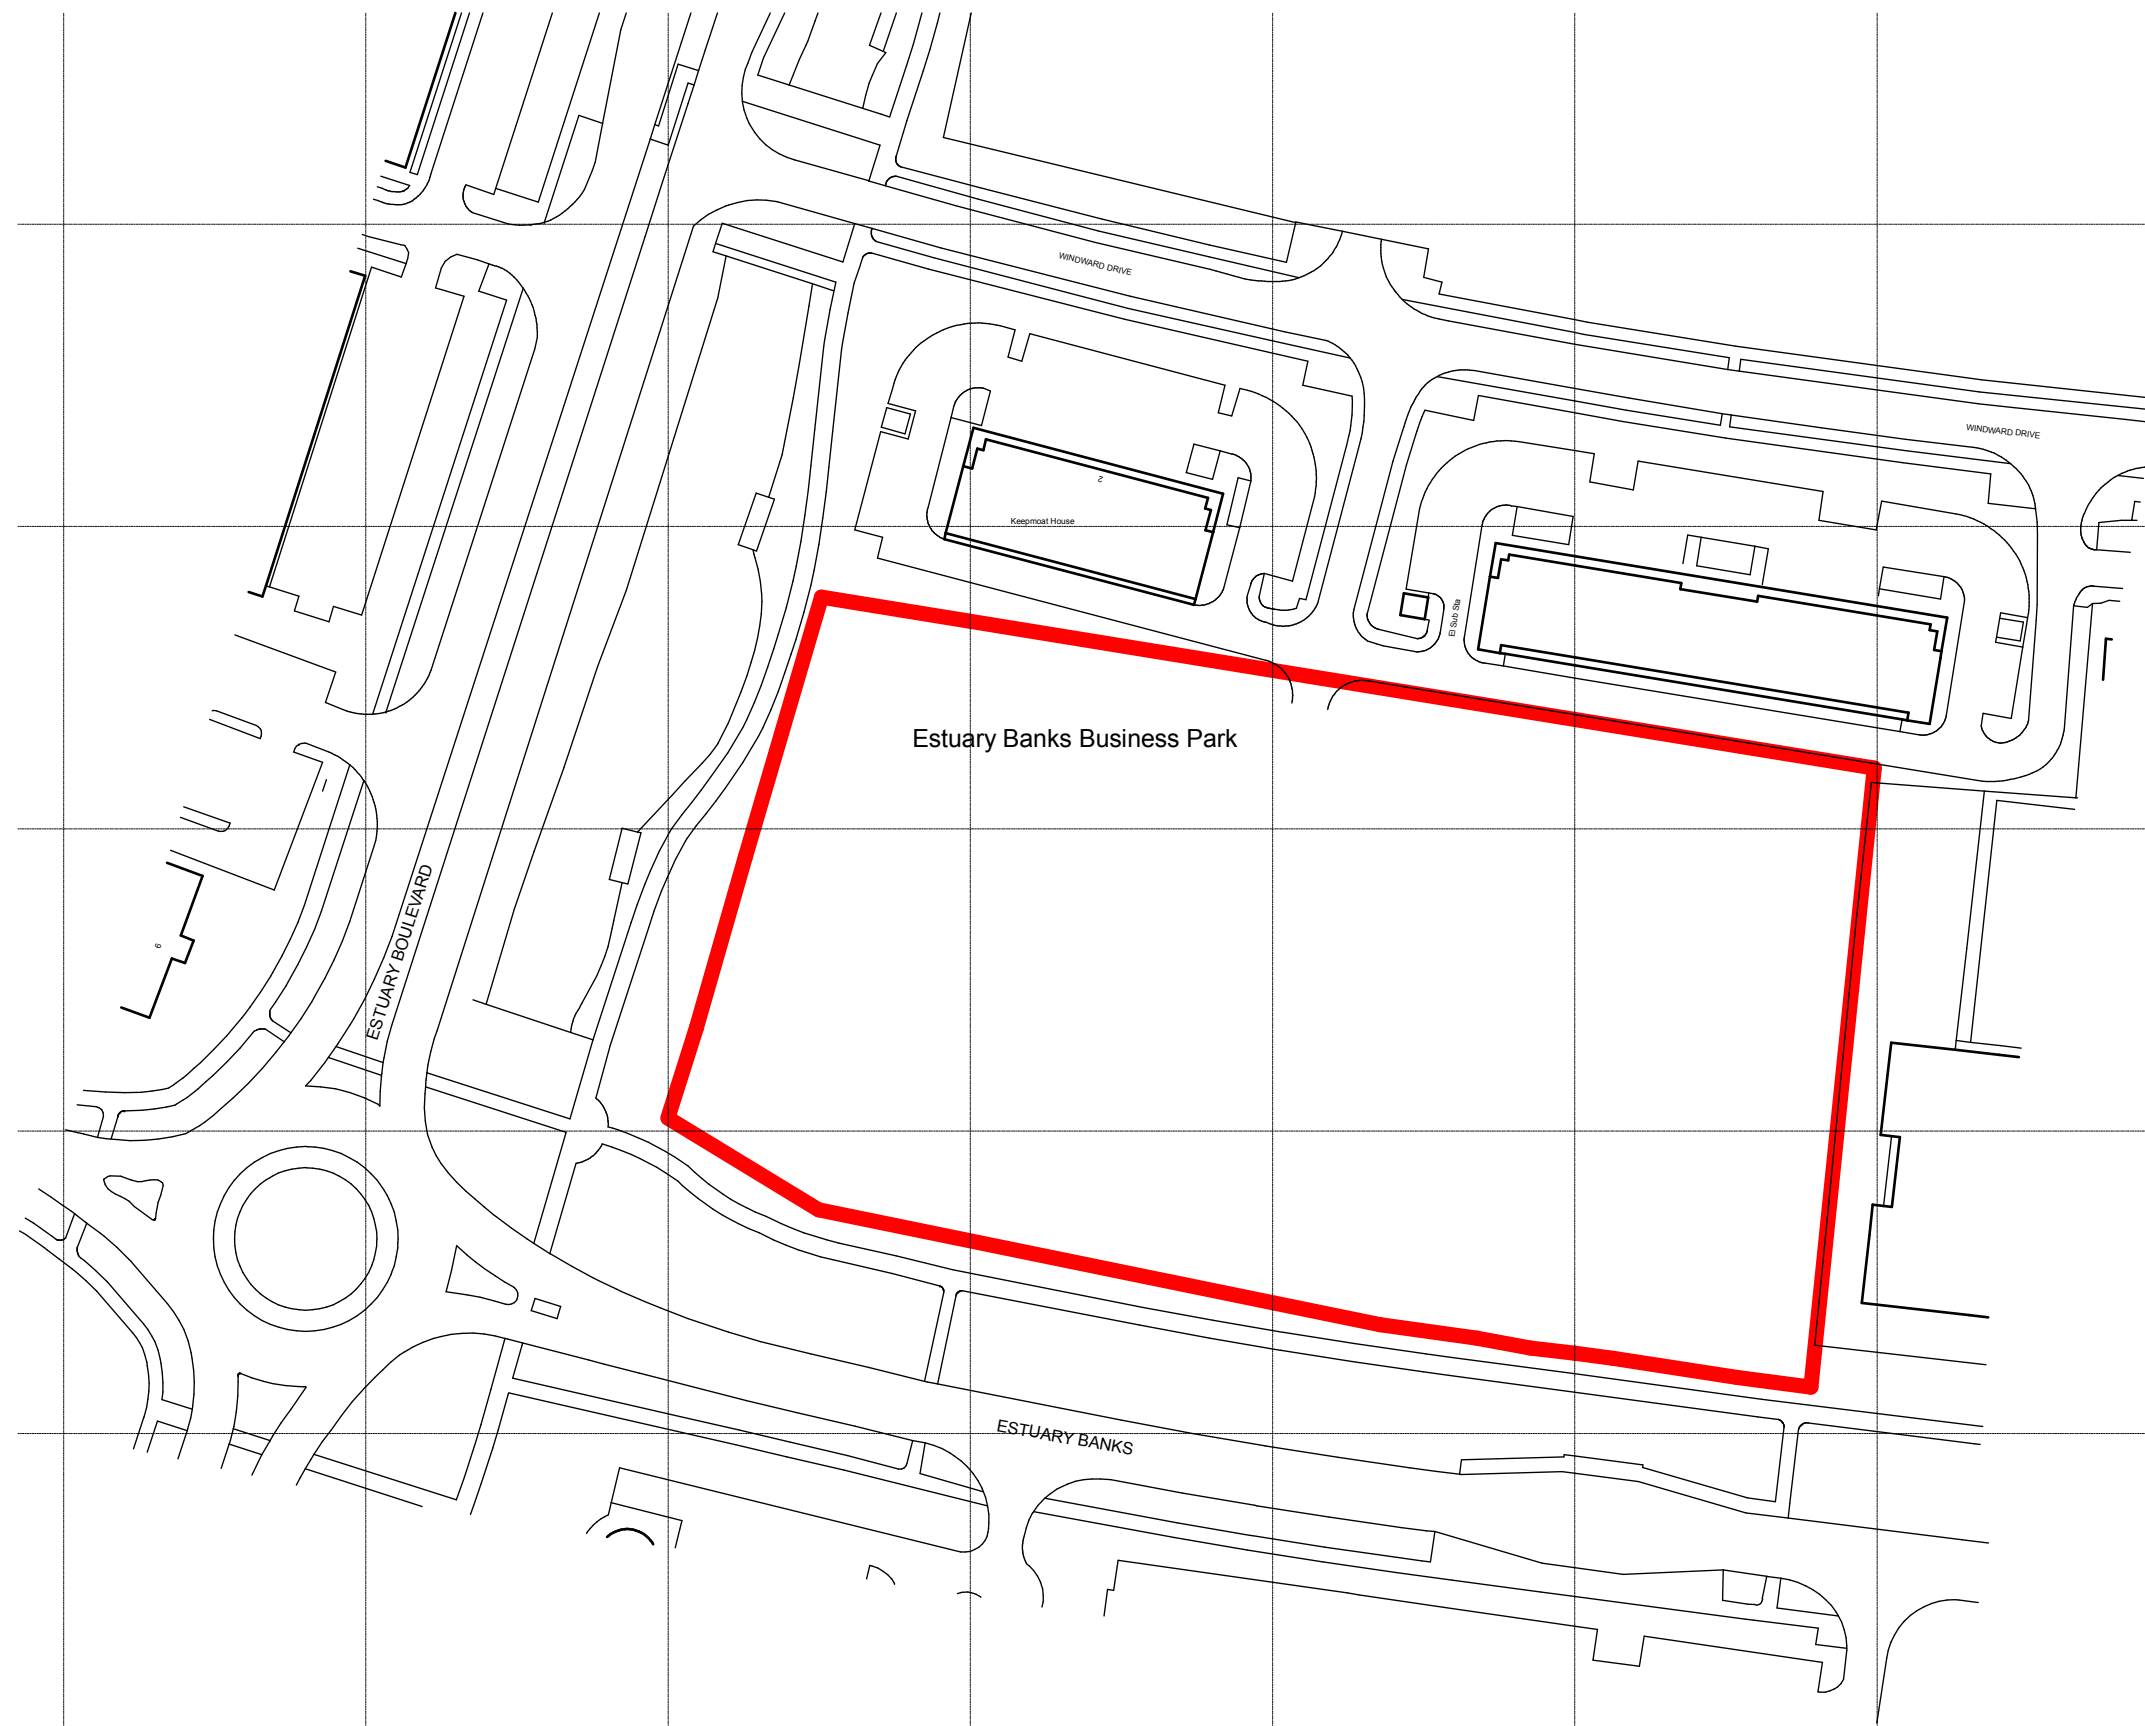


revisions:  
A: 17.01.11 (EP) site boundary updated to match survey data

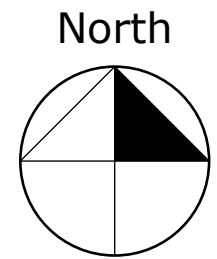

Ordnance Survey (c) Crown Copyright 2010. All rights reserved. Licence number 100020449

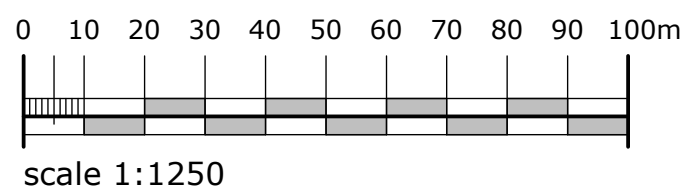

**campbelldriverpartnership**  
architects   designers   surveyors

client: Genesis Business Park Ltd

project: **estuary science park**  
estuary boulevard liverpool

sheet: location plan

dwg no: 10.191	06	A
----------------	----	---

scale: 1:1250 @ A3

date: 15.11.10

drawn: ep

capricorn park  
blakewater road  
blackburn bb1 5qr  
t: 01254 297700  
f: 01254 297701  
email: design@cdparchitects.co.uk