


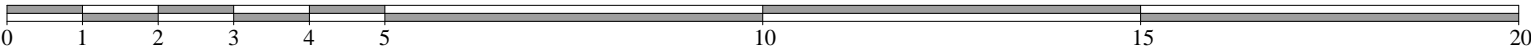

FRONT ELEVATION.
PROPOSED 1/100

SCALE (m)



FRONT ELEVATION.
PROPOSED 1/100

Job Title	No.	Revisions	Date	
Proposed Orangery Windermere House Liverpool	Drwg Title Elevations as proposed (1)	Job No.	Drwg No.	Rev.
		1422	104	A
Client Jim Beal	Scale.		Date	
	1:100 @ A3		October 2016	
<div>Simon Cushing Architects</div> <div>16A Pen y Maes Road Holywell . CH8 7BB 01352 715900 simon@simoncushing.co.uk</div> <div></div>				

Do not scale off this
drawing.