


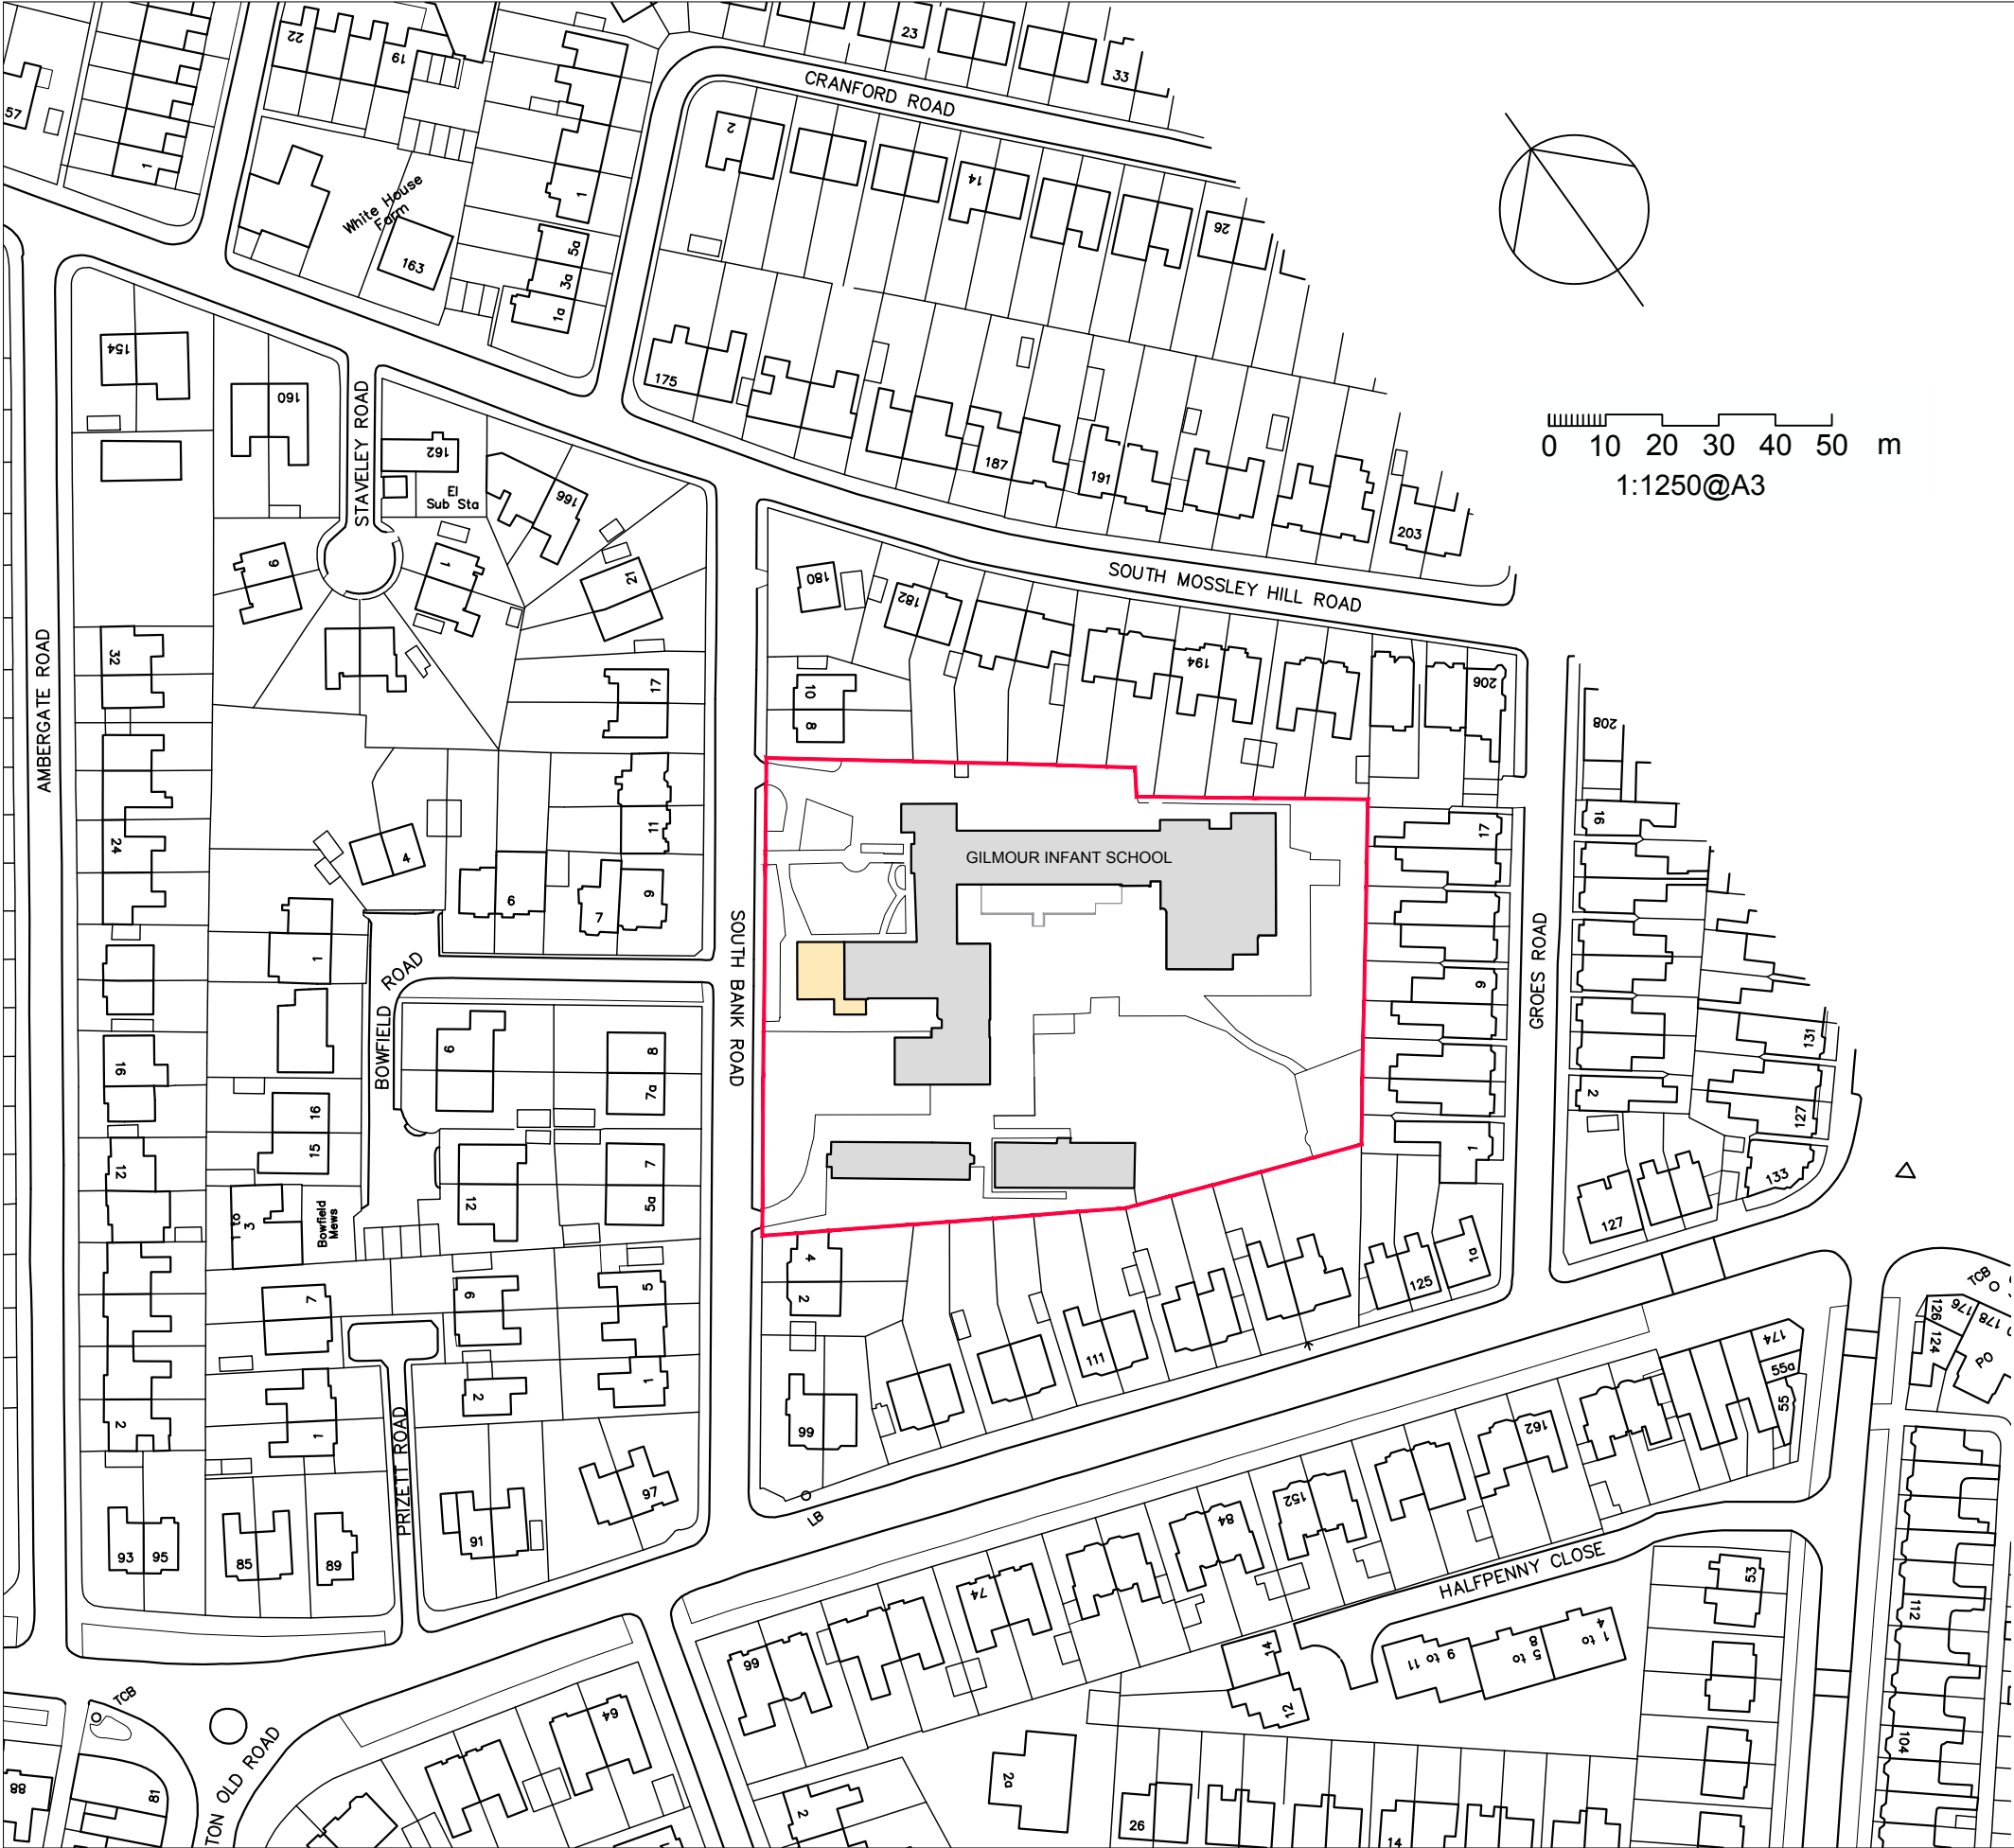

Notes

This Drawing is an instrument of service and shall remain the property of Mouchel. It may not be reproduced or copied in any form. It shall not be used for the construction, enlargement or alteration of a building or area other than the said project without the authorisation of the issuing office.

Contractors shall verify and be responsible for all dimensions and conditions and shall report any discrepancies to the issuing office before proceeding with any work. Drawings shall not be scaled.

PROPOSED EXTENSION

SITE BOUNDARY

A	PLANNING ISSUE	CB	JM	JM
		07.03.16	21.03.16	21.03.16
Ver.	Details	Author & Date	Checked & Date	Approv'd & Date



Issuing Office LIVERPOOL		Tel. no. 0151 600 5500	
email john.marshall@mouchel.com			
Client LIVERPOOL CITY COUNCIL			
Project name GILMOUR INFANTS SCHOOL KITCHEN AND TOILET IMPROVEMENT			
Drawing Title LOCATION PLAN			
Purpose PLANNING			
Scale 1:1250@A3	Drawn C BARKER	Checked J MARSHALL	Approved J MARSHALL
Original Size A3	Date 07.03.2016	Date 21.03.2016	Date 21.03.2016
Drawing Number 1065730-MOU-SW-00-DR-A-0001			Version A