



SIDE ELEVATION.
PROPOSED 1/50

EXTERNAL WALL FACING.
Lime based render with exterior quality mineral based paint finish - colour(s) to match existing.


DRESSINGS - STRING COURSE & DOOR SURROUNDS.
Cast stone - profiles to match existing, with exterior quality mineral based paint finish - colour(s) to match existing.

EXTERNAL DOORS & GLAZED SIDE PANELS.
Double glazed, timber framed - profiles to match existing.
Paint finish colour(s) to match existing.

ROOF LANTERN.
Double glazed timber framed.
Paint finish colour(s) to match existing windows.

PITCHED ROOF.
Re-claimed Welsh Slate.

RAINWATER GOODS.
Cast iron.
Paint finish colour(s) to match existing.

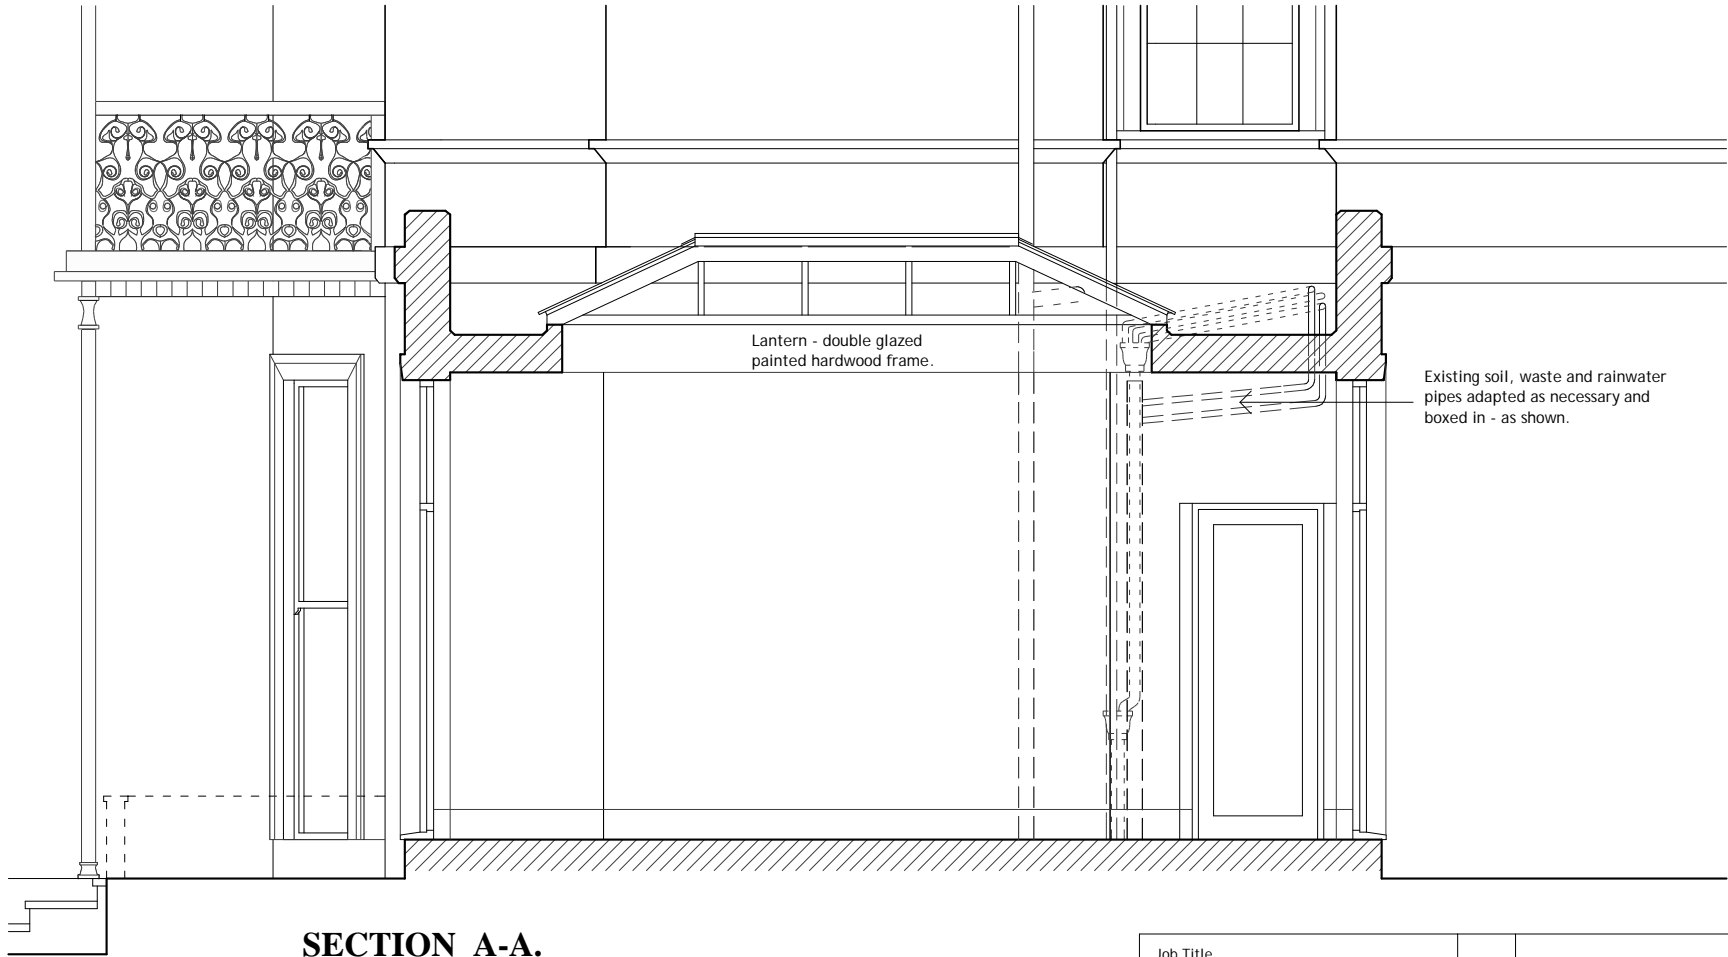

SECTION A-A.
PROPOSED 1/50

Job Title	No.	Revisions	Date	
Proposed Orangery Windermere House Liverpool	Drwg Title	Job No.	Drwg No.	Rev.
	Side Elevation & Section A-A as proposed.	1422	107	A
Client Jim Beal	Scale.		Date	
	1:50 @ A3		October 2016	

Simon Cushing
Architects

16A Pen y Maes Road
Holywell . CH8 7BB
01352 715900
simon@simoncushing.co.uk



Do not scale off this drawing.