



LONG SECTION CC
1:200 @ A1

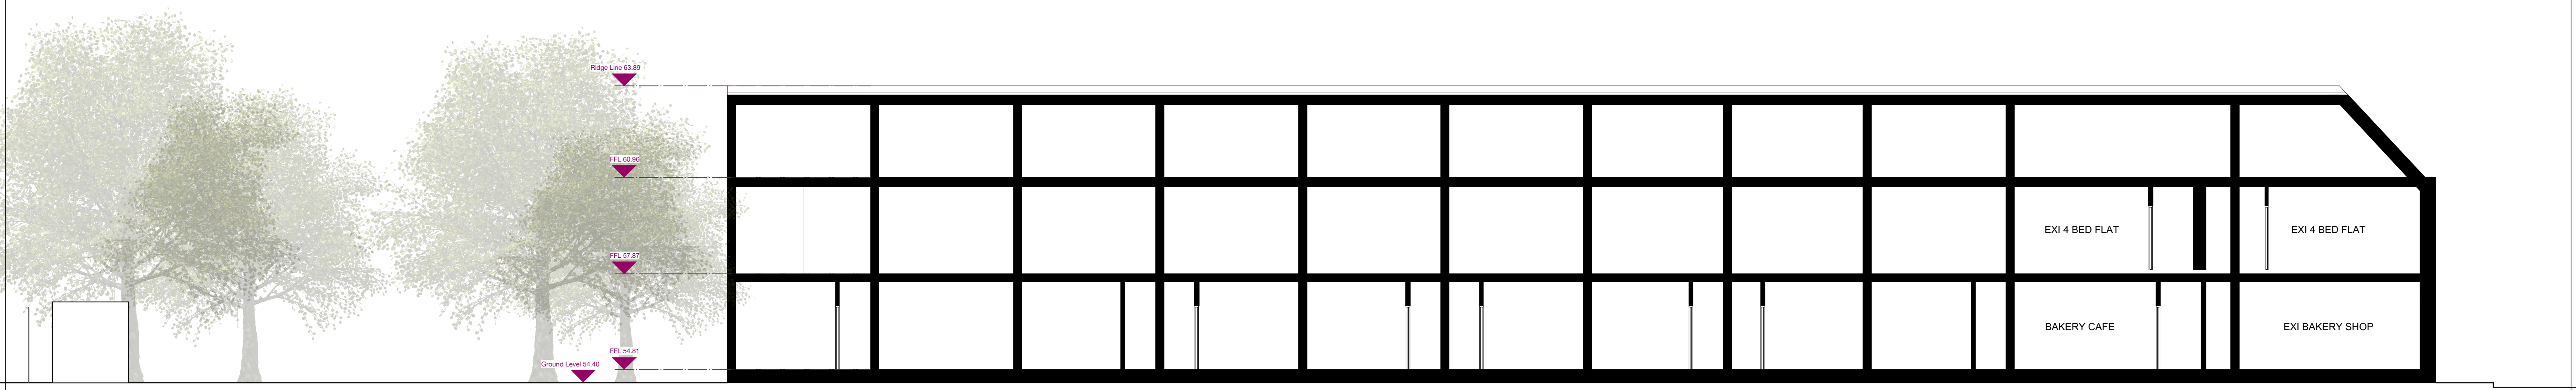

Rev.	Notes	Date	Dr by	Ap by
Original By:		Date:		Ap by:
HB		04-04-2019		MH

SECTION CC
1:100 @ A1



10 Little Lever Street t. +44 (0)161 200 5500 e. info@urbed.coop
Manchester M1 1HR w. www.urbed.coop

Drawing Title:		
Existing Section CC		
Project Title:		
Homebaked Terrace, Oakfield Road		
Client:		
Homebaked CLT		
Project Number:	Issue Status:	
1089	Planning	
Drawing Number:		
1089-URBED-Z0-GR-DR-A-Exi Section CC		
Scale:	Date:	Revision:
Various	29-04-2019	

This drawing is to be read in conjunction with all related drawings. Do not scale from this drawing. This drawing is copyright and remains property of URBED (urbanism, environment and design) Ltd.

EXISTING SECTION CC