




EAST (FRONT) ELEVATION

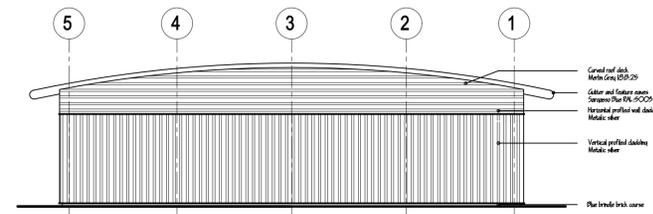



NORTH (GABLE) ELEVATION

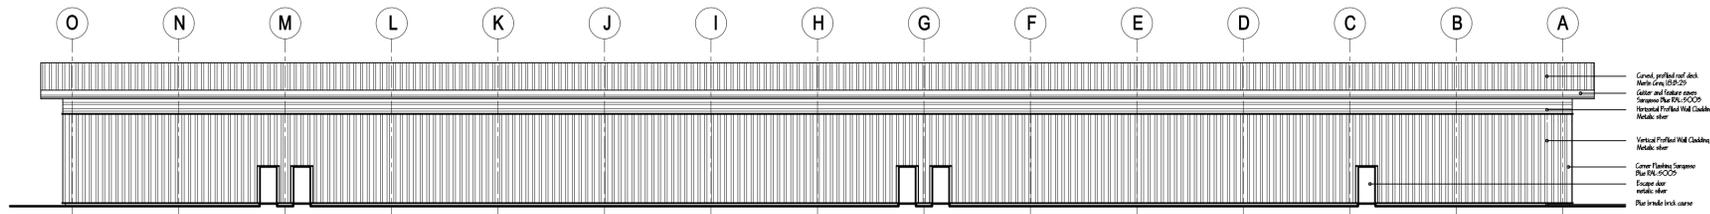

WEST (REAR) ELEVATION

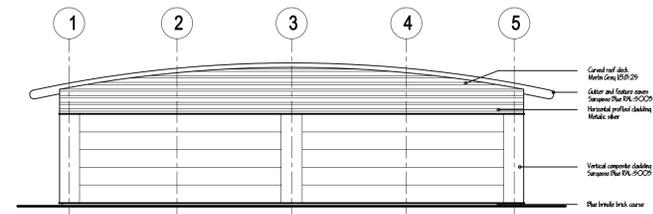

SOUTH (GABLE) ELEVATION

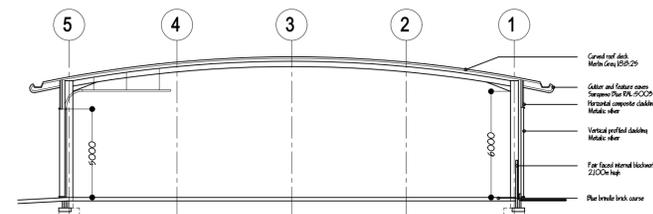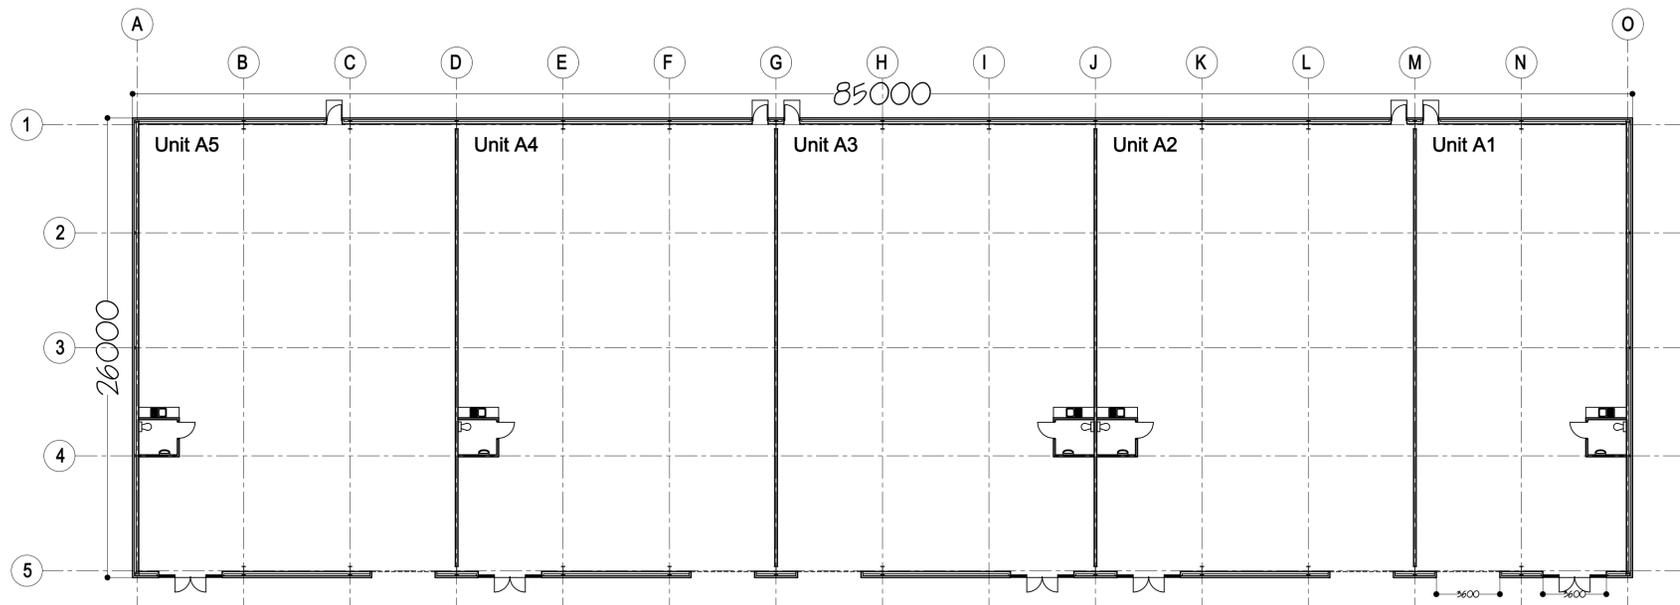

SECTION

PROPOSED INDUSTRIAL UNITS
GOODLASS ROAD
SPEKE

BLOCK A LAYOUT PLAN & ELEVATIONS

Scale: 1:200 Date: Feb 2011 No. 1425/11

Craven Design Partnership
Architectural Services
Ribble Court, 1 Mead Way
Shuttleworth Mead
Business Park
Padiham, Burnley
BB12 7NG
Tel: 01282 778066
Fax: 01282 773691
Email: tech@cravendesign.co.uk

THIS DRAWING MUST NOT BE SCALED, ONLY WRITTEN DIMENSIONS MUST BE USE.

© Copyright Craven Design Partnership. Must not be reproduced in part or in whole without written consent.