


01 EXISTING SHOPFRONT - PLAN
Scale: 1:25

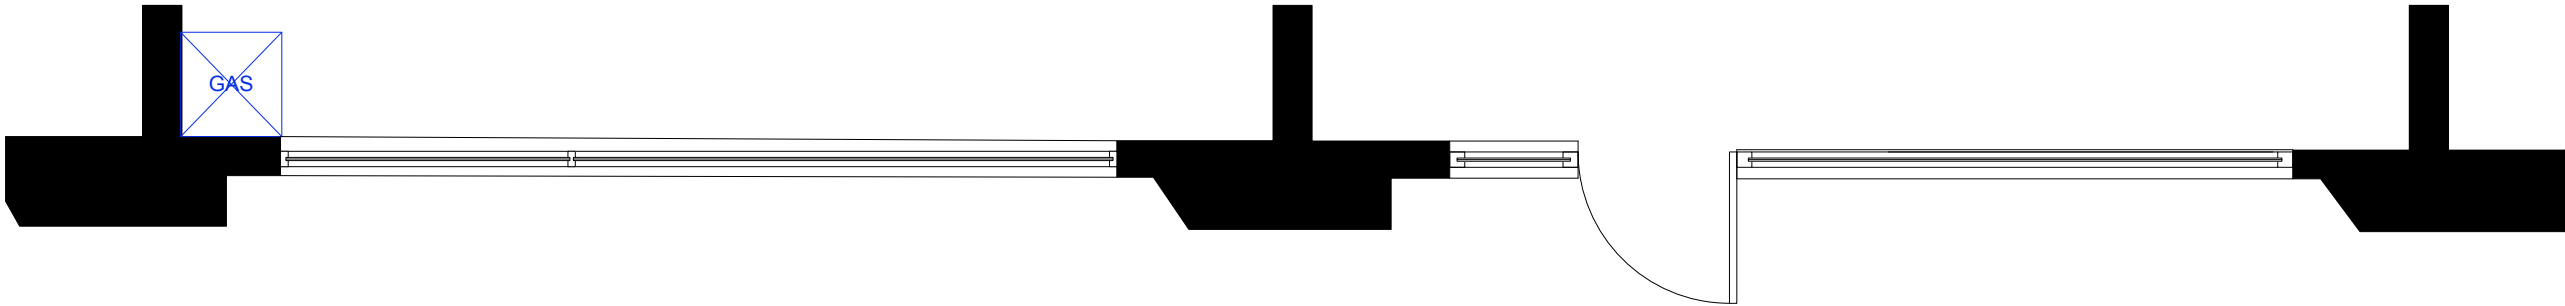

01 EXISTING SHOPFRONT - PLAN
Scale: 1:25

Notes

This drawing should not be scaled. The contractor is to verify all dimensions and conditions on site. This drawing is the property of Fusion and they reserve the copyright. It is issued on the understanding that it will not be copied, reproduced or disclosed in whole or in part to any unauthorised party without written permission from Fusion

FUSION
design and architecture



4 Risborough Street London SE1 0HE
Tel: 020 7928 9982 Fax: 020 7928 9994
email : mail@fusiondna.co.uk

Job Name: **TURTLE BAY
LIVERPOOL**
Site Address: **59-61 HANOVER STREET
LIVERPOOL
L1 3DY**
Org Name: **EXISTING SHOPFRONT**
Status: **FOR APPROVAL**

Drawn by: **LE** Checked by: **MC**
Scale: **1:50@A1/
1:100@A3** Date: **NOV 2015**

Job/Org N°: **110/50-900**