


REFER TO DRAWING 110/50 306 FOR ALL SIGNAGE DETAILS

Notes

This drawing should not be scaled. The contractor is to verify all dimensions and conditions on site. This drawing is the property of Fusion and they reserve the copyright. It is issued on the understanding that it will not be copied, reproduced or disclosed in whole or in part to any unauthorised party without written permission from Fusion

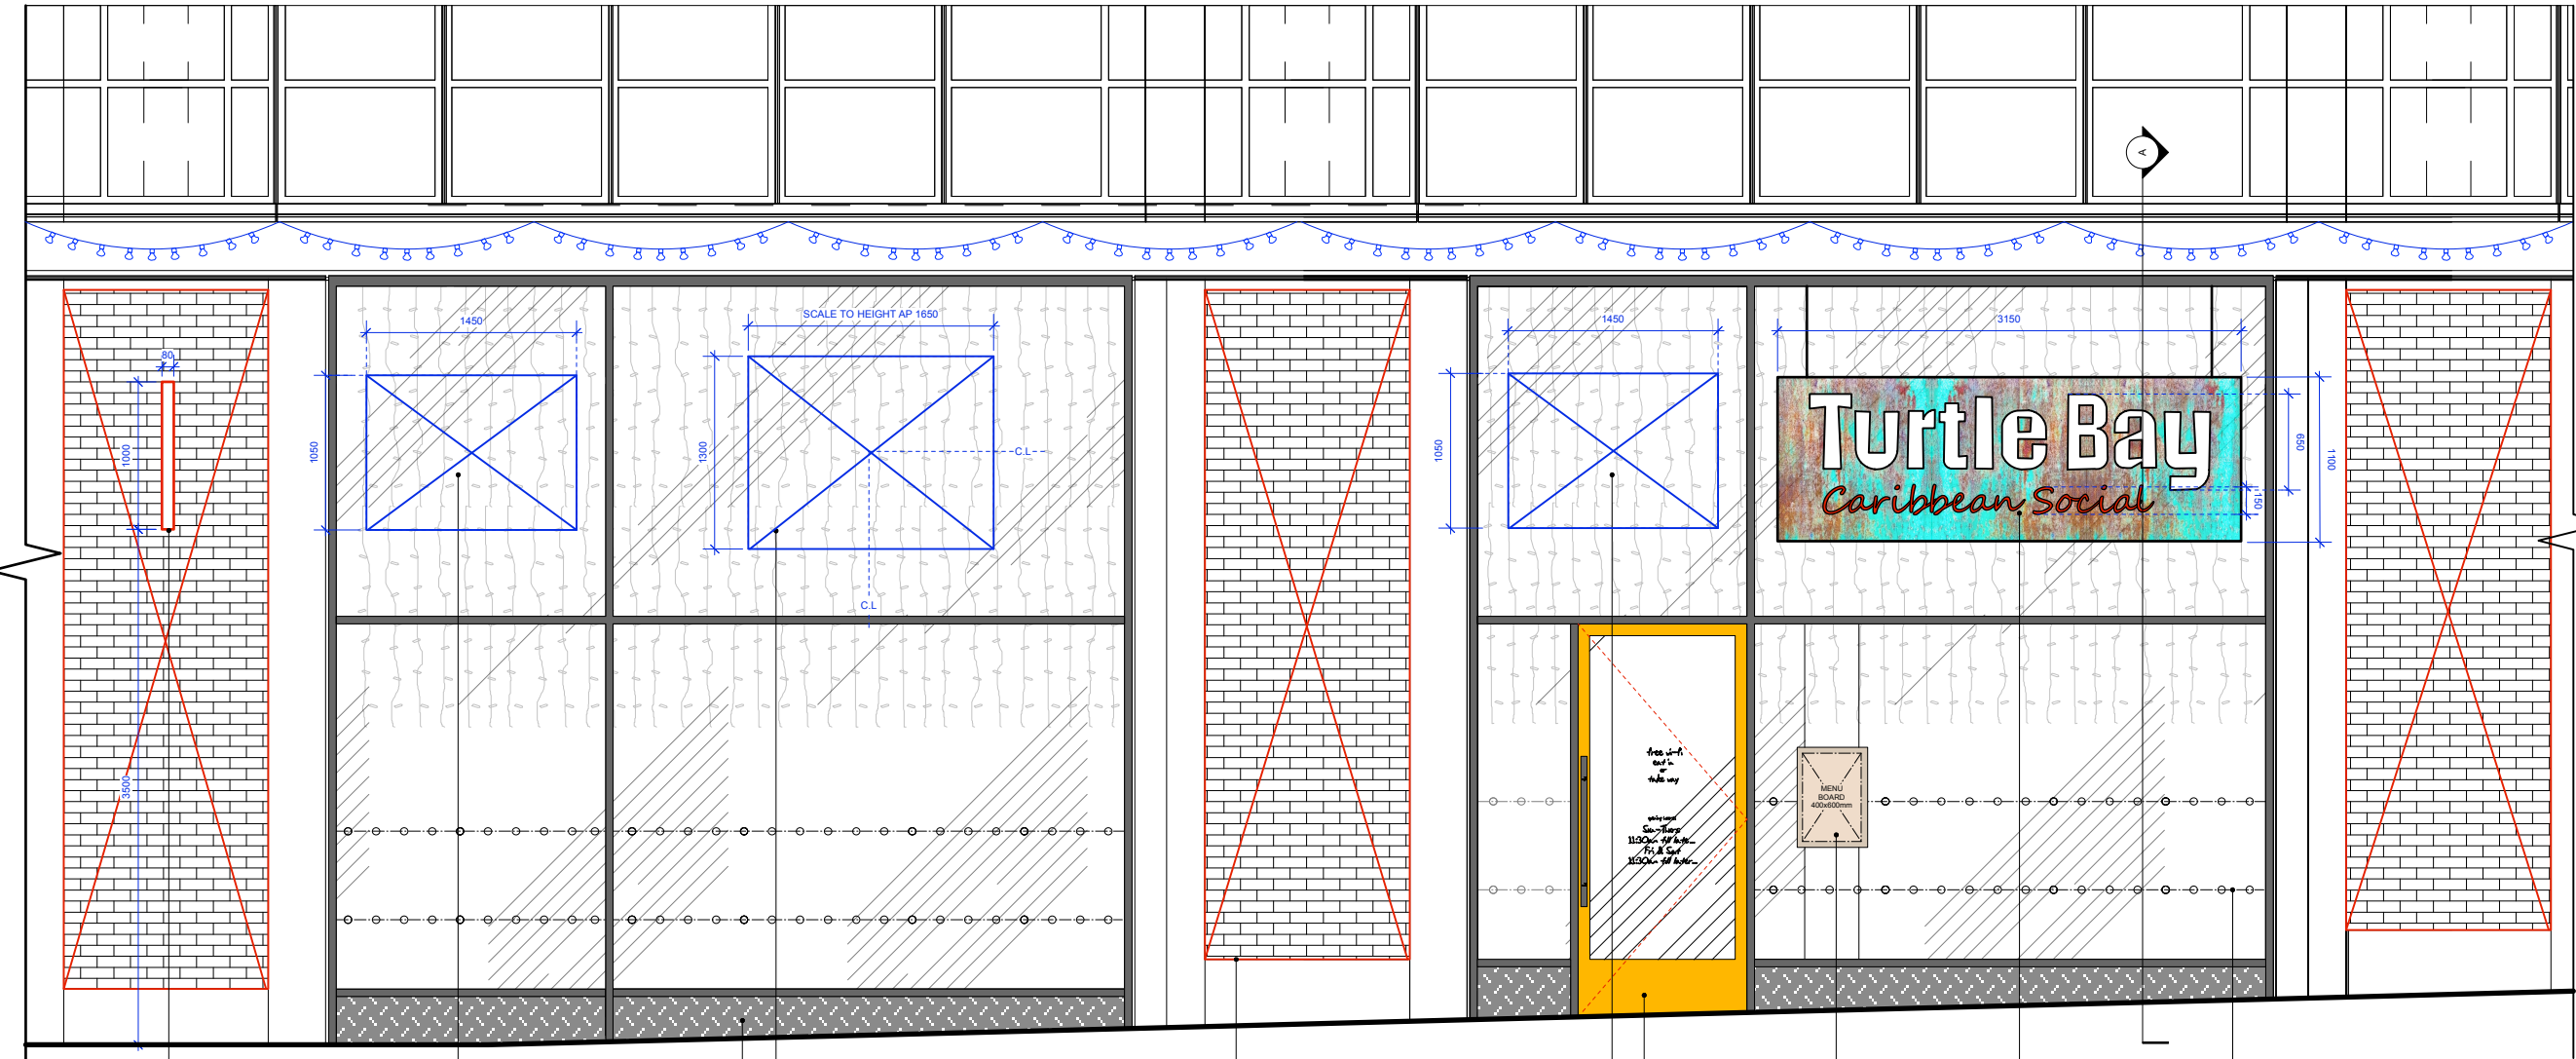

SIGN 02 INTERNALLY ILLUMINATED PROJECTING SIGN WITH A MILD STEEL TRIM AND PERSPEX FACE. ALL METAL TO RECEIVE MATT LACQUER APPROPRIATE FOR EXTERNAL USE.

TIMBER CLAD HALO ILLUMINATED TURTLE. REFER TO DRAWING 110/50 307 FOR DETAILS. ALL SIGNAGE TO BE CENTERED ON GLAZING PANEL. SIGN MOUNTED BEHIND GLAZING.

EXISTING SHOPFRONT STORE RISER TO BE CLAD WITH RECLAIMED CHEQUER PLATE. ALL METAL TO BE RECEIVE MATT LACQUER APPROPRIATE FOR OUTDOOR USE.

NEON 'CARIBBEAN EATING & DRINKING' WITHIN A PERSPEX BOX FIXED TO EXISTING SOFFIT. ALL SIGNAGE TO BE CENTERED ON GLAZING PANEL. SIGN MOUNTED BEHIND GLAZING.

RED LINE INDICATES REMOVABLE GRAPHIC PANELS TO EXISTING BRICKWORK.

INTERNALLY ILLUMINATED BUILT UP TURTLE WITH 70MM ALUMINIUM RETURNS AND A COLOURED PERSPEX FACE. ALL SIGNAGE TO BE CENTERED ON GLAZING PANEL. SIGN MOUNTED BEHIND GLAZING.

NEW POWDERCOATED ALUMINIUM ENTRANCE DOOR TO SHOPFRONT. MAIN CONTRACTOR TO ENSURE CLEAR OPENING OF 1050MM. COLOUR TBC.

MENU BOARD CONSTRUCTED FROM RECLAIMED SCAFFOLD BOARD SUSPENDED ON CHAIN INSIDE SHOPFRONT.


SIGN 01 RECLAIMED PAINTED METAL BOX WITH INTERNALLY ILLUMINATED FRET CUT 'TURTLE BAY' LETTERING. NEON 'CARIBBEAN SOCIAL' FIXED TO FRONT OF METAL BOX. ALL SIGNAGE TO BE CENTERED ON GLAZING PANEL.

'RASTA DOT' MANIFESTATIONS TO ALLOW GLAZING. SIGNAGE CONTRACTOR TO ENSURE THESE ARE INSTALLED IN COMPLIANCE WITH BUILDING CONTROL REGULATIONS.

02

PROPOSED SHOPFRONT - ELEVATION A

Scale: 1:25

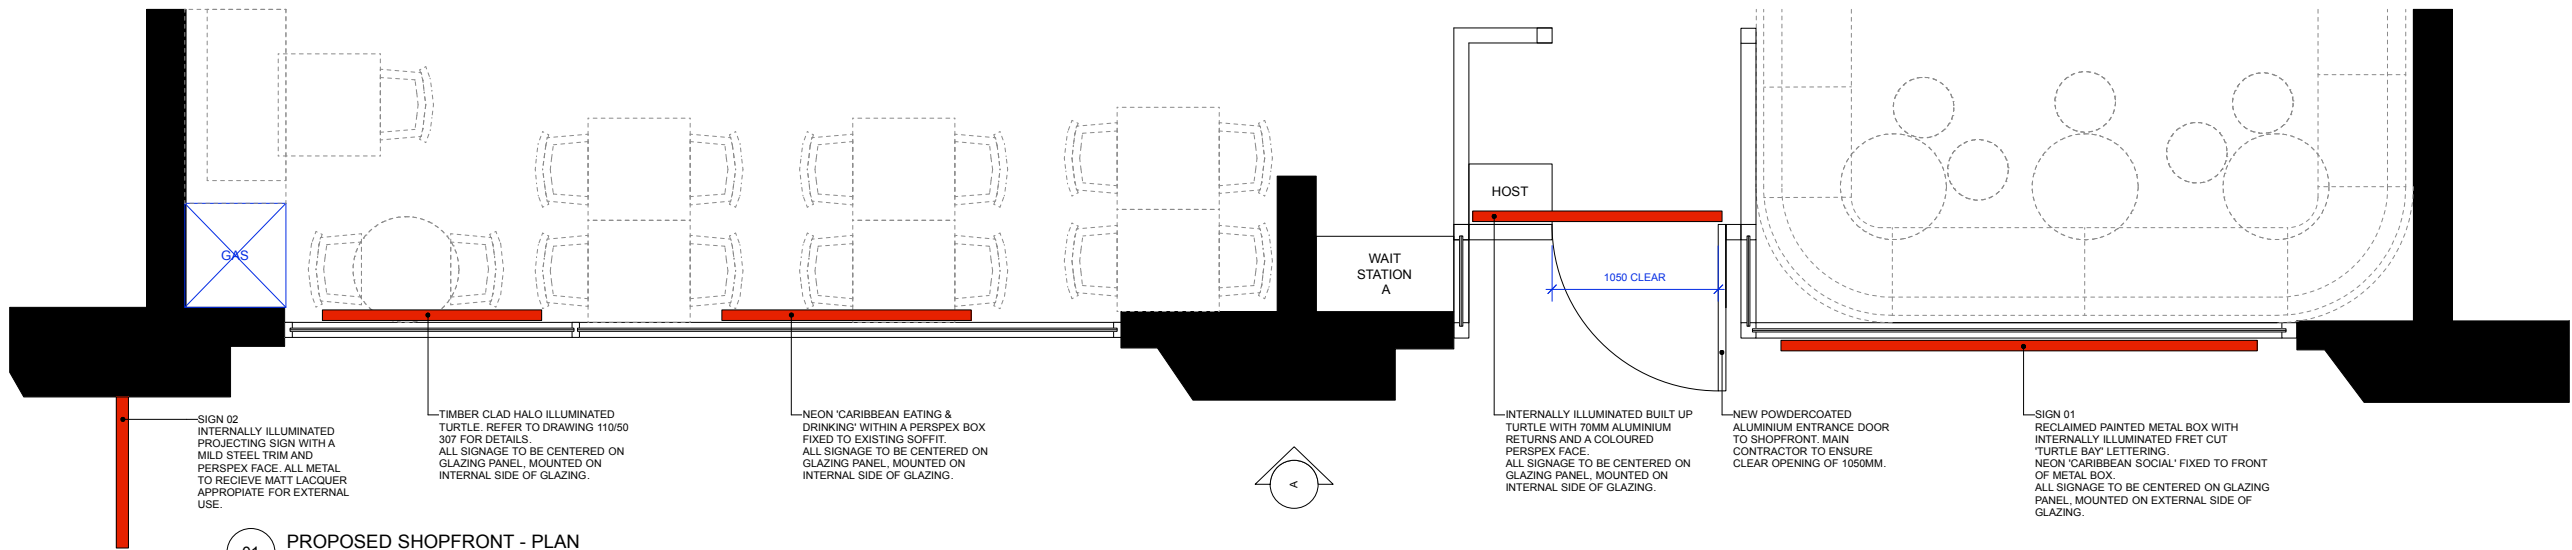

01

PROPOSED SHOPFRONT - PLAN

Scale: 1:25

FUSION

design and architecture

4 Risborough Street London SE1 0HE
Tel: 020 7928 9982 Fax: 020 7928 9994
email: mail@fusiondna.co.uk

Job Name: **TURTLE BAY LIVERPOOL**

Site Address: **59-61 HANOVER STREET LIVERPOOL L1 3DY**

Org Name: **PROPOSED SHOPFRONT**

Status: **FOR APPROVAL**

Drawn by: **LE** Checked by: **MC**

Scale: **1:50@A1/ 1:100@A3** Date: **NOV 2015**

Job/Org N°: **110/50-905**