

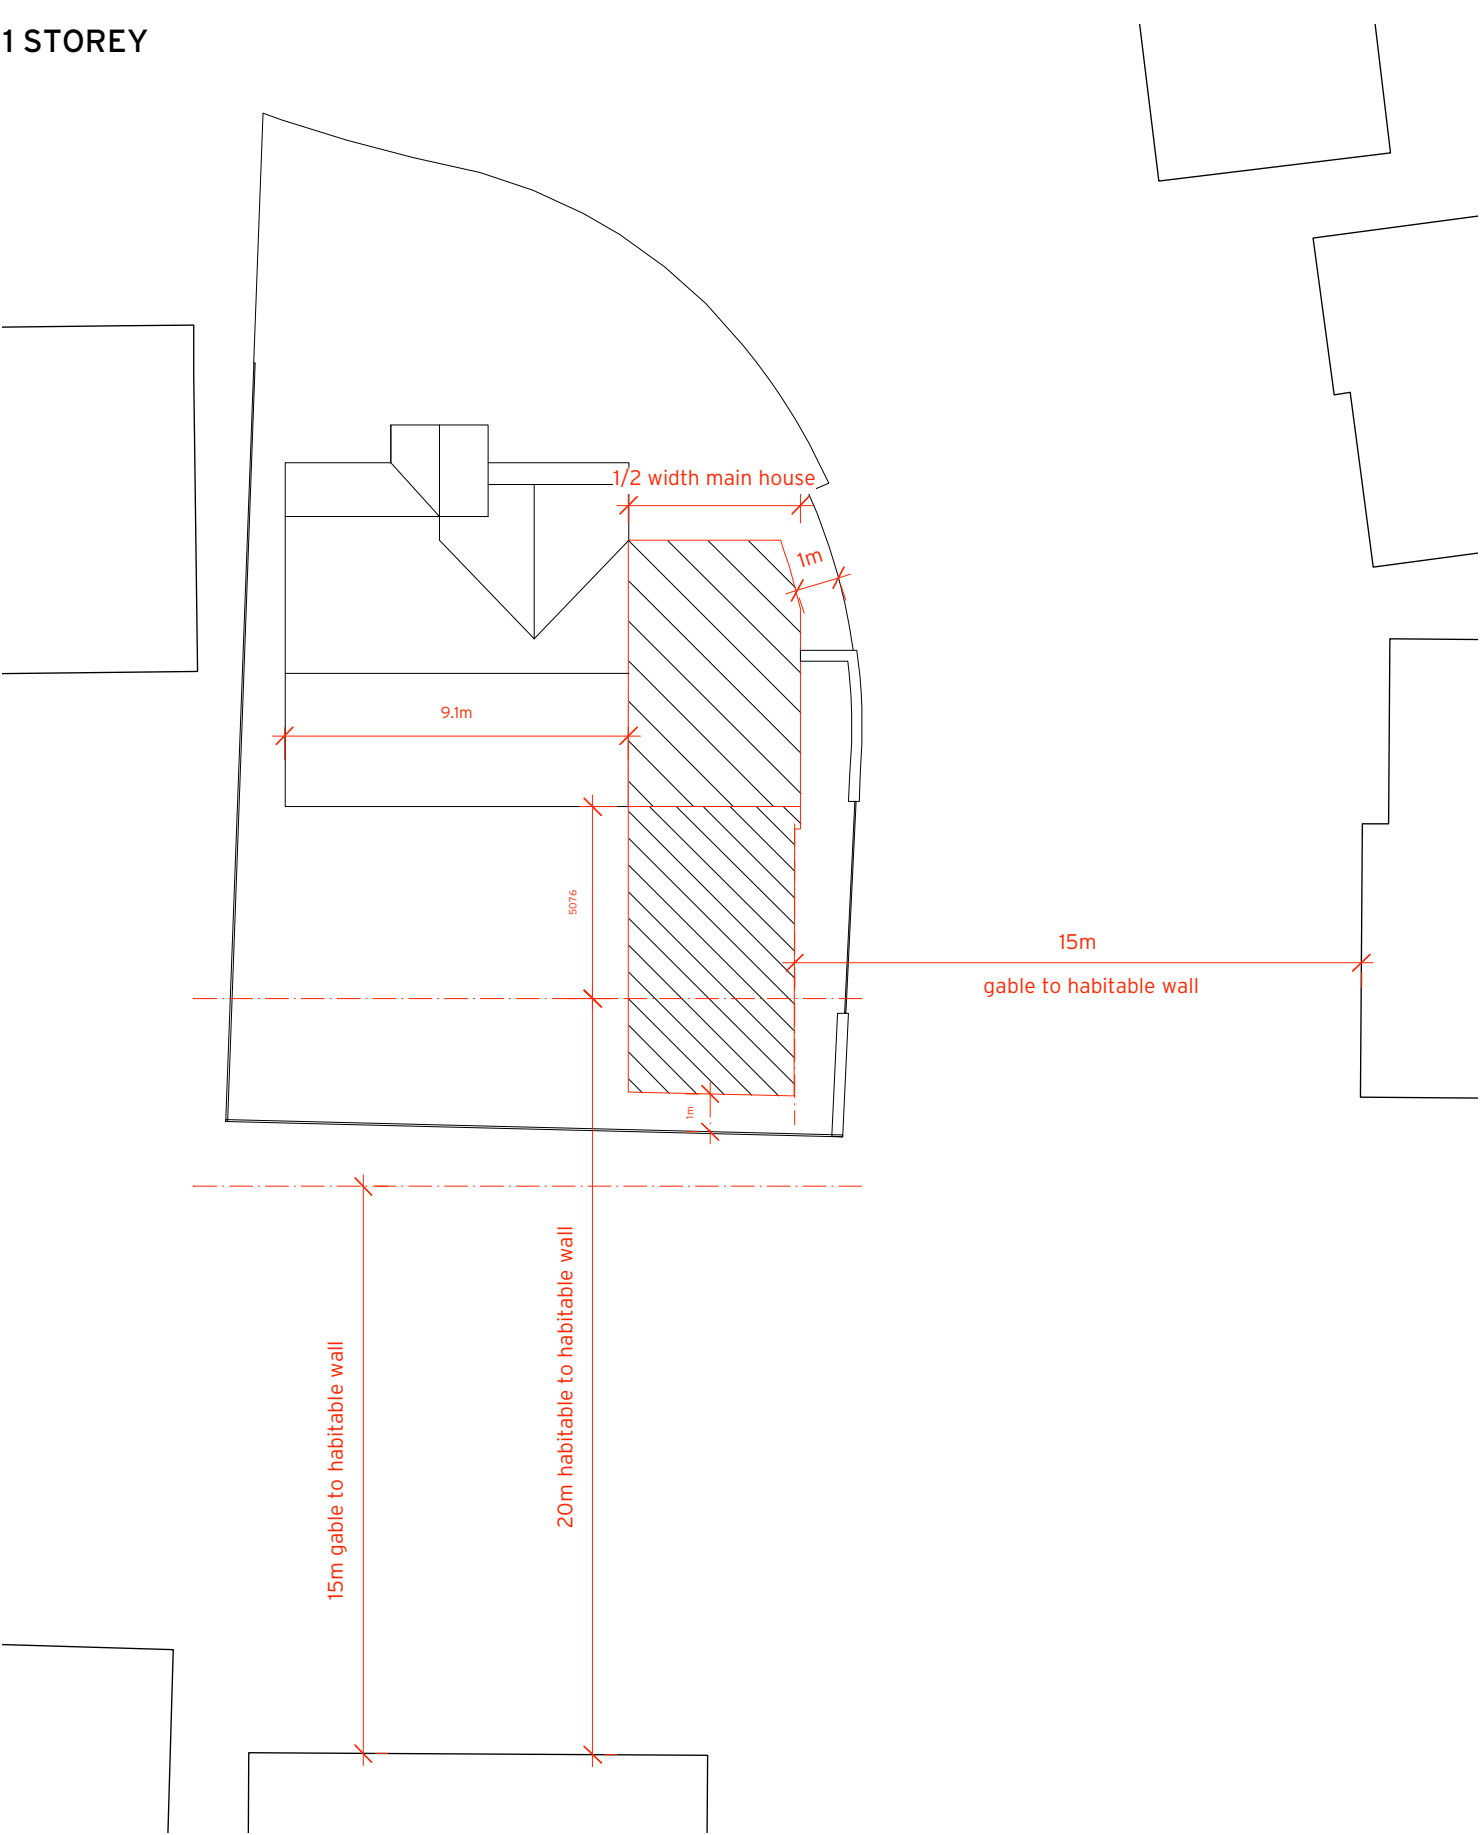


1 STOREY

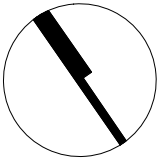

2 STOREY

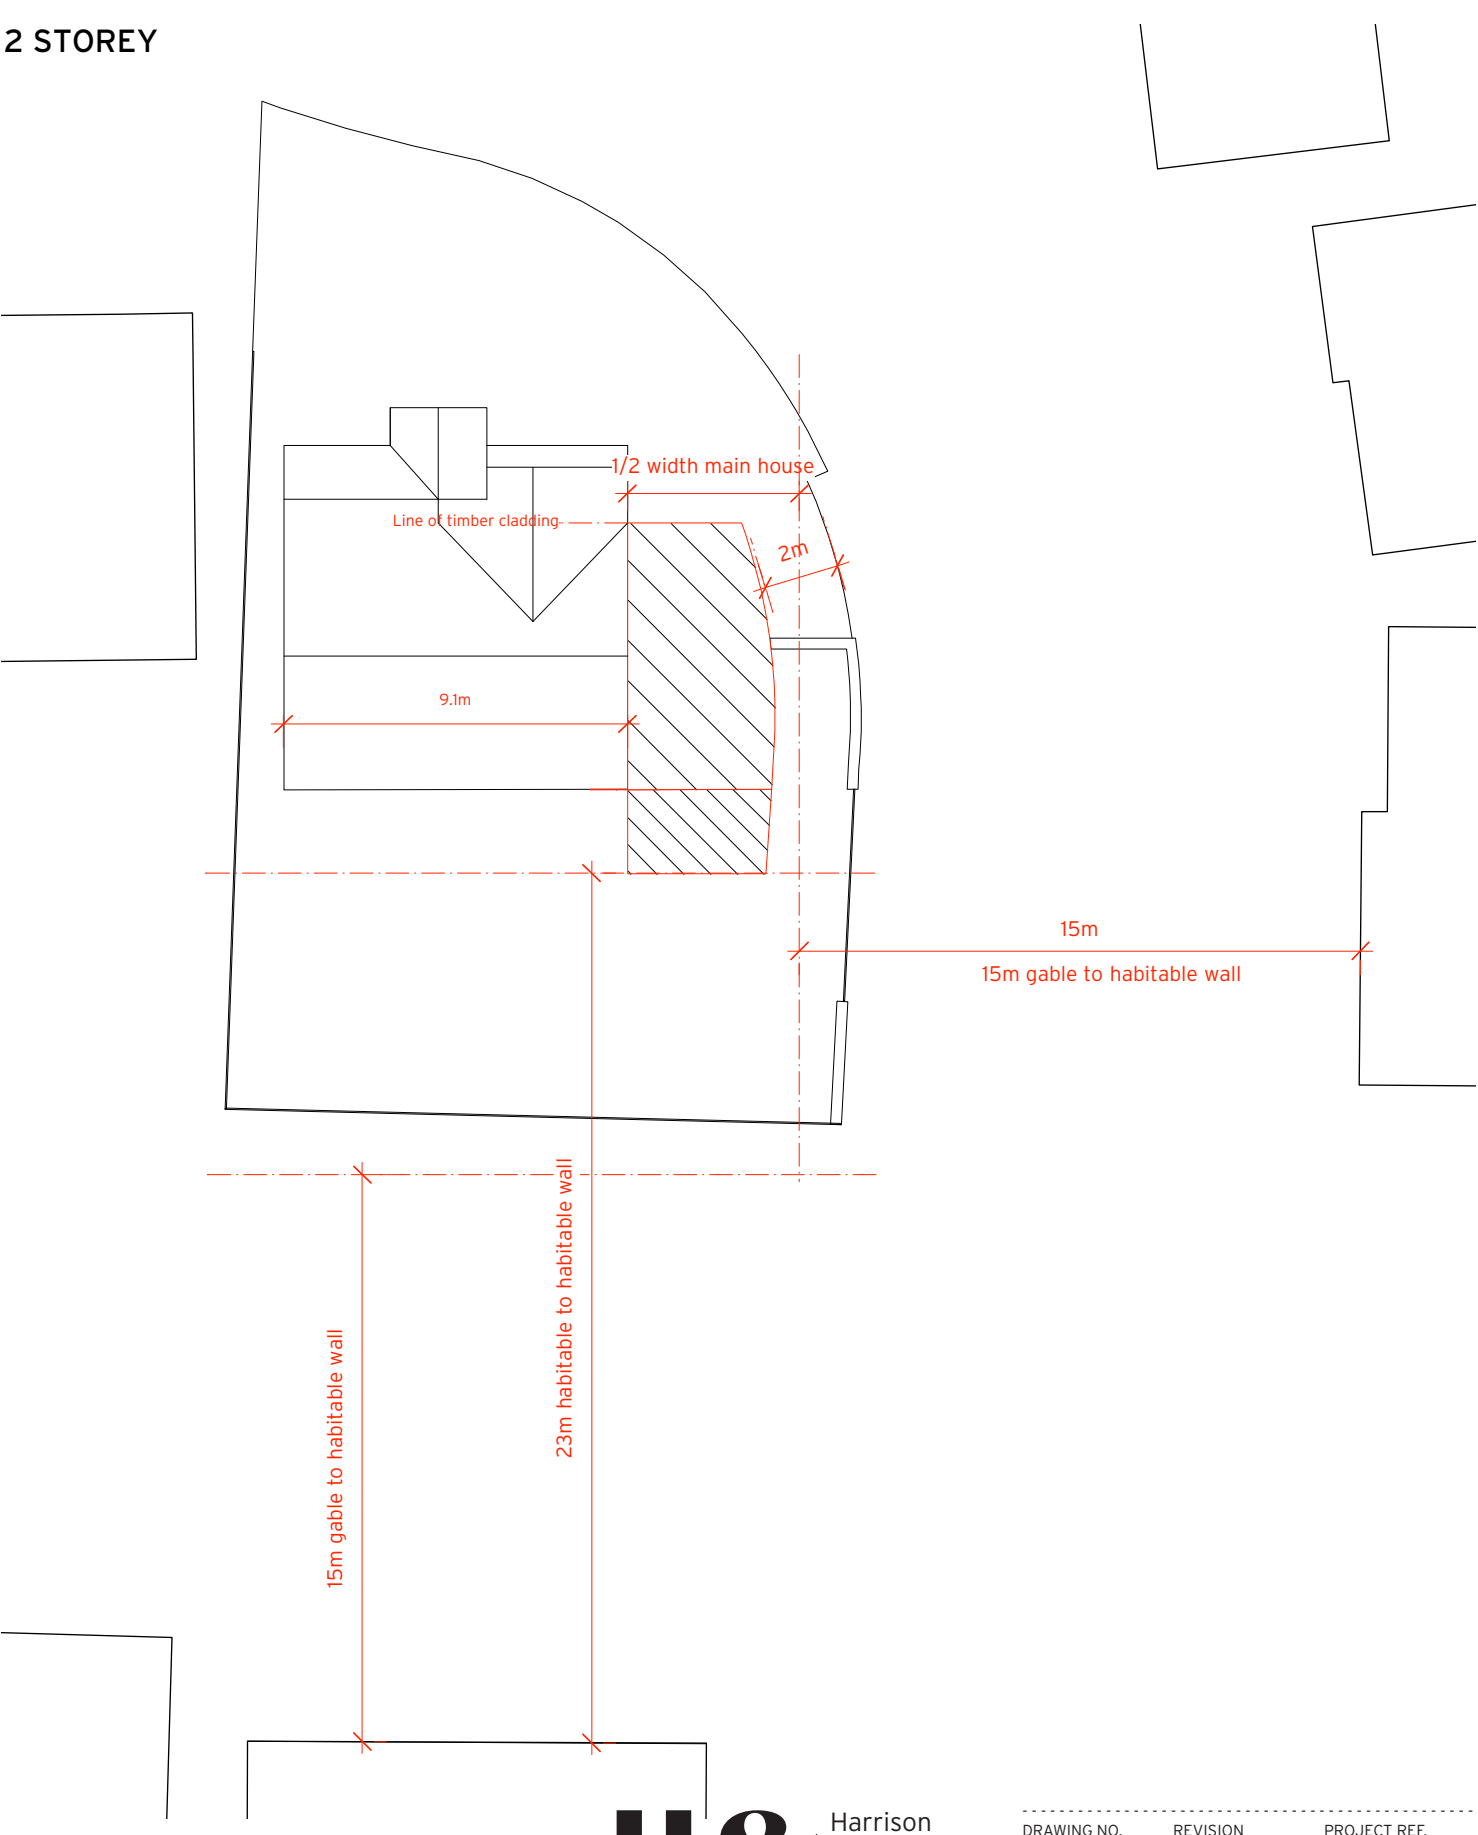

H.S. Harrison Stringfellow Architects

PLDT
70 Penny Lane
Liverpool
L18 1BW
+44 (0)151 345 6187
www.harrisonstringfellow.co.uk

© H.S.A.

DRAWING NO.	REVISION	PROJECT REF.
03.03.01	-	133
PROJECT TITLE		
3 Meadow Oak Drive		
DRAWING TITLE		
Developable Area Diagram		
CLIENT		
Anthony King		
DRAWN BY	DATE	SCALE
AN/KB	April 2015	1:200 (A3)
STAGE		
PLANNING		