


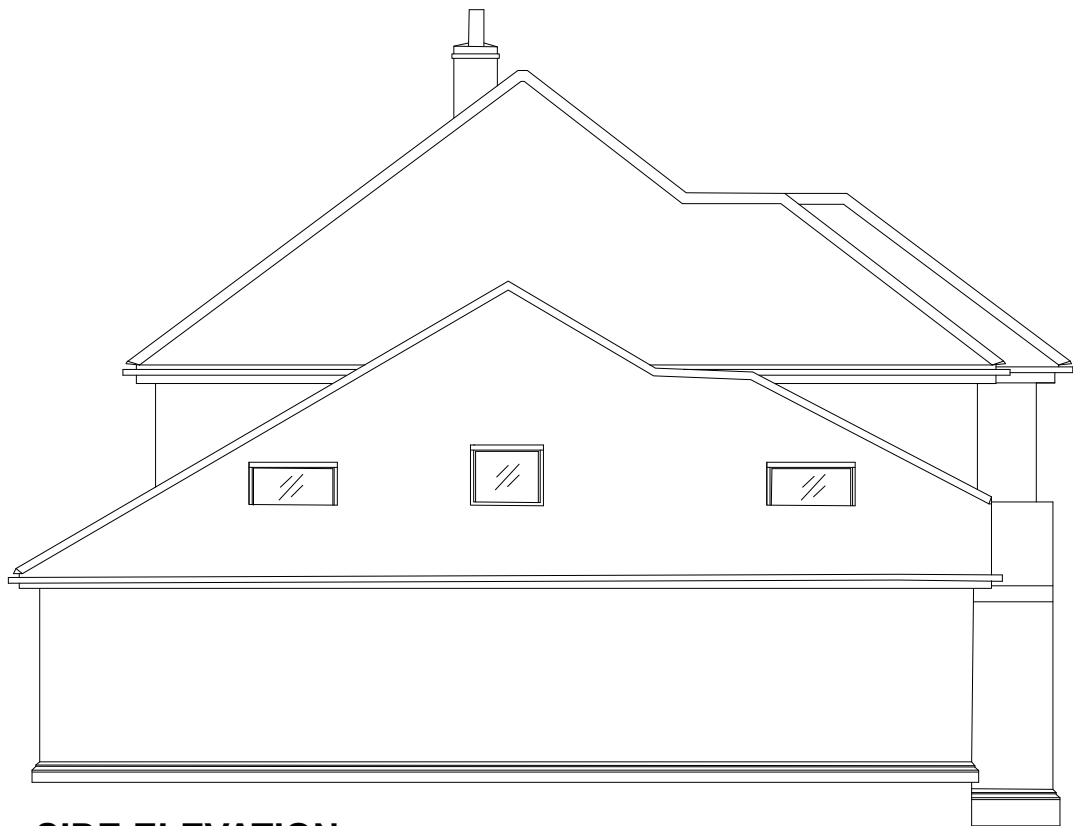

SIDE ELEVATION



SIDE ELEVATION

FOR COMMENT

DK-Architects

26 Old Haymarket
Liverpool
L1 6ER

T 0151 231 1209
F 0151 227 2053
E mail@dk-architects.com
W www.dk-architects.com

Job: 1178 Stonehouse Cottage

Client: -

Drawing Title: Exisiting Elevations 2

Date: 10.09.15

Drawing no: 1178-100.5

revision: A

Scale: 1:100 @ A2

Drawn: RM

Revision Notes: Rev A: 08.12.15: RM: scale amended