
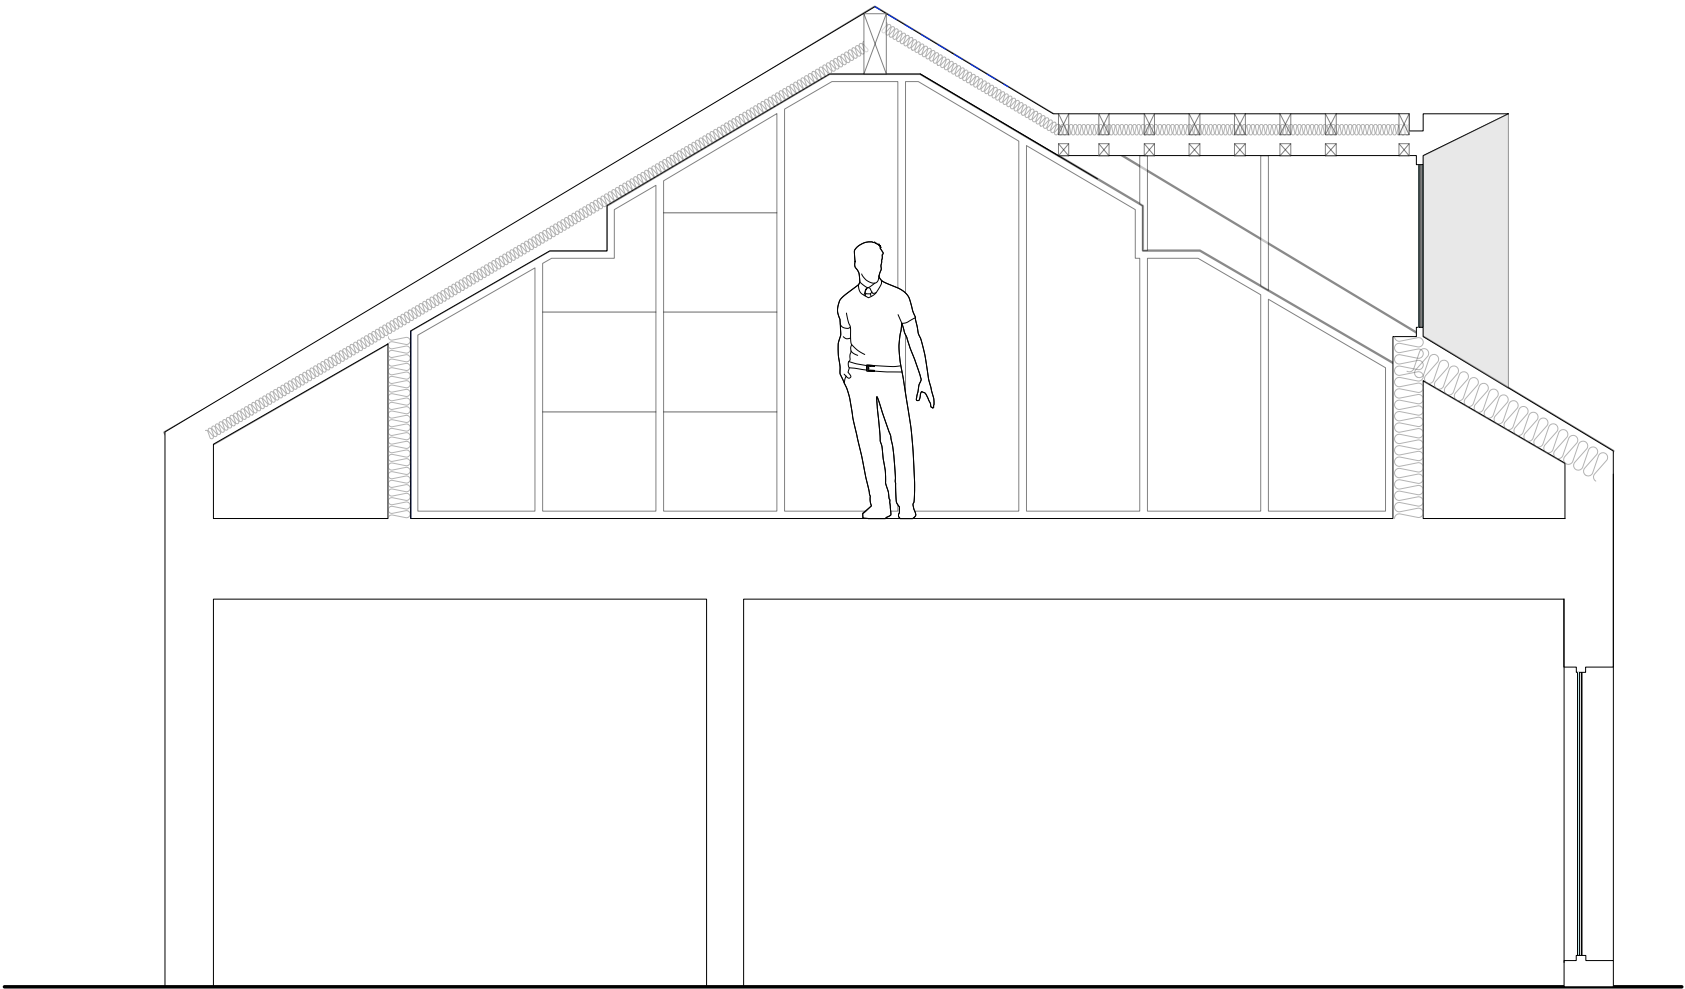


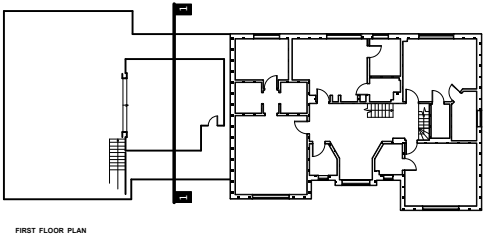

FOR COMMENT

26 Old Haymarket
Liverpool
L1 6ER

T 0151 231 1209
F 0151 227 2053
E mail@dk-architects.com
W www.dk-architects.com

DK-Architects

Job:1178 Stonehouse Cottage

Client:N/A

Drawing Title:Proposed Section 1-1

Date:09.12.15

Drawing no:1178-500.3

revision: B

Scale:1:50 @ A3

Drawn:RM

Revision Notes: