



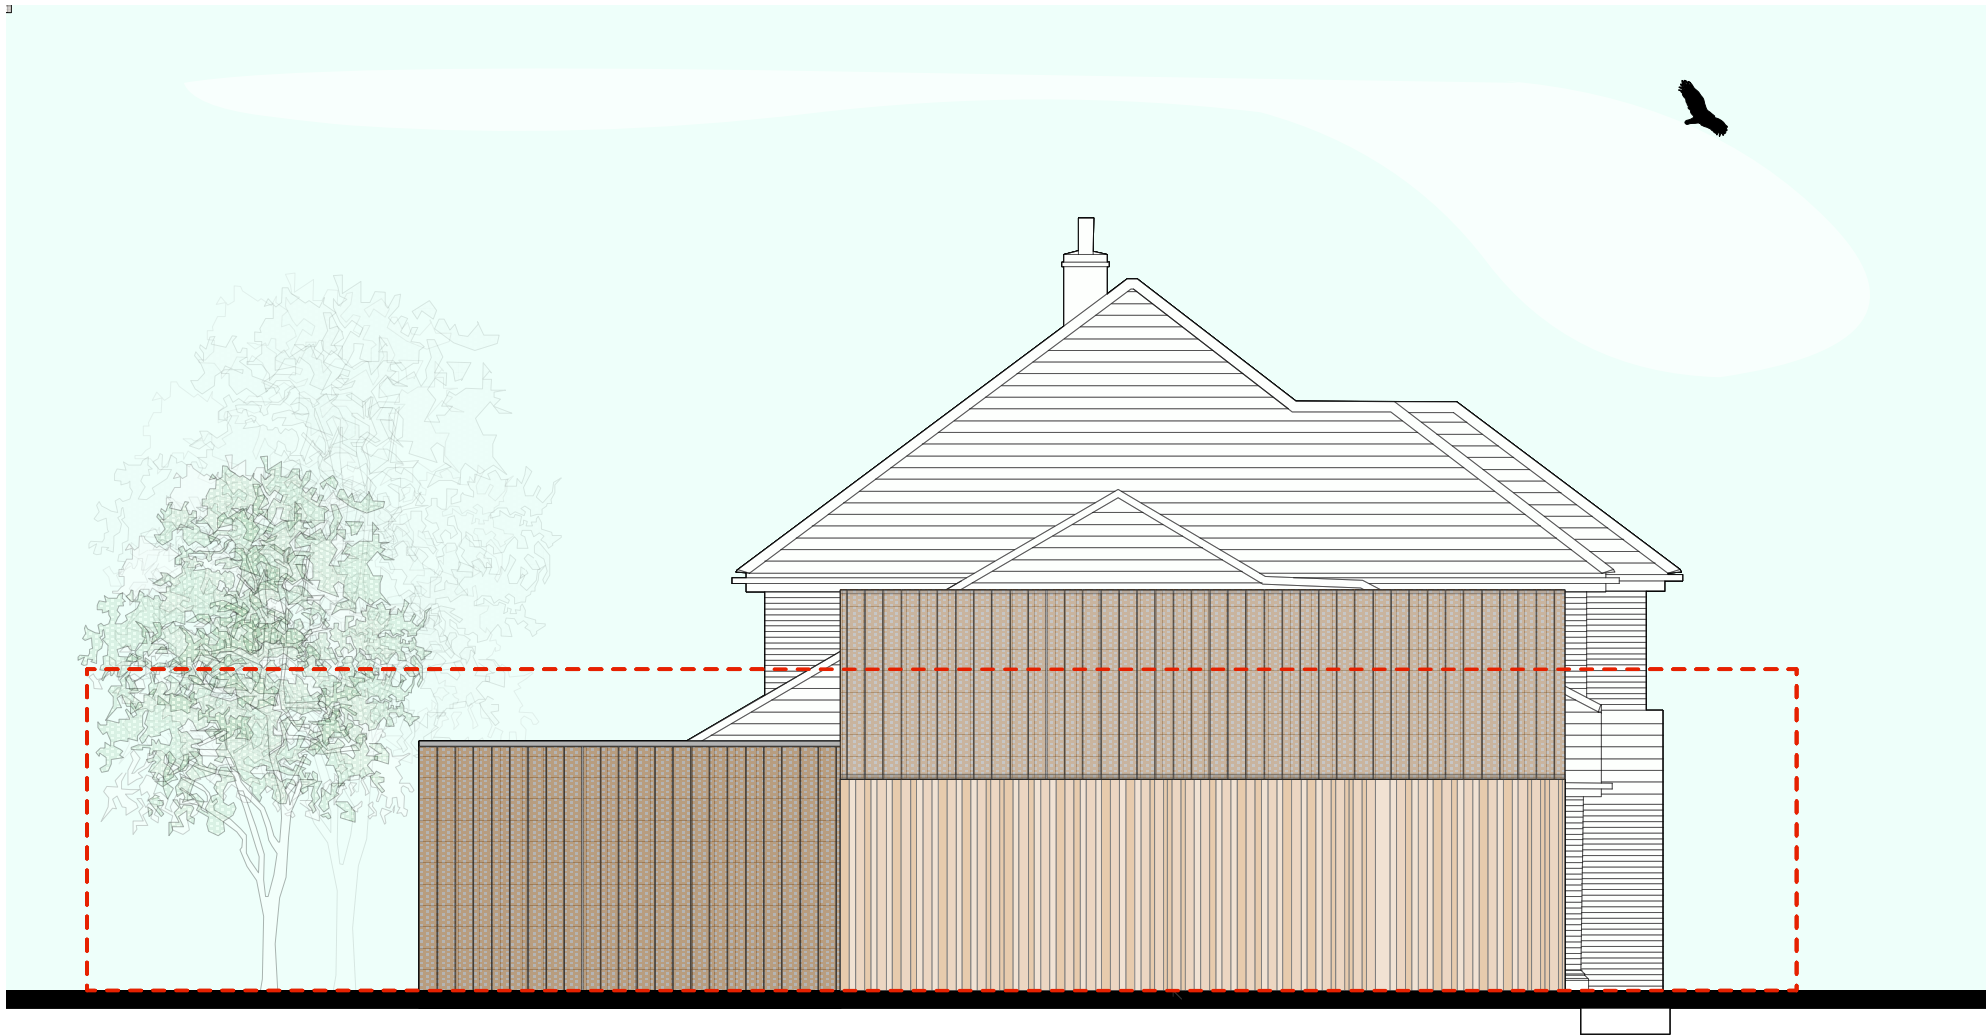

SIDE ELEVATION

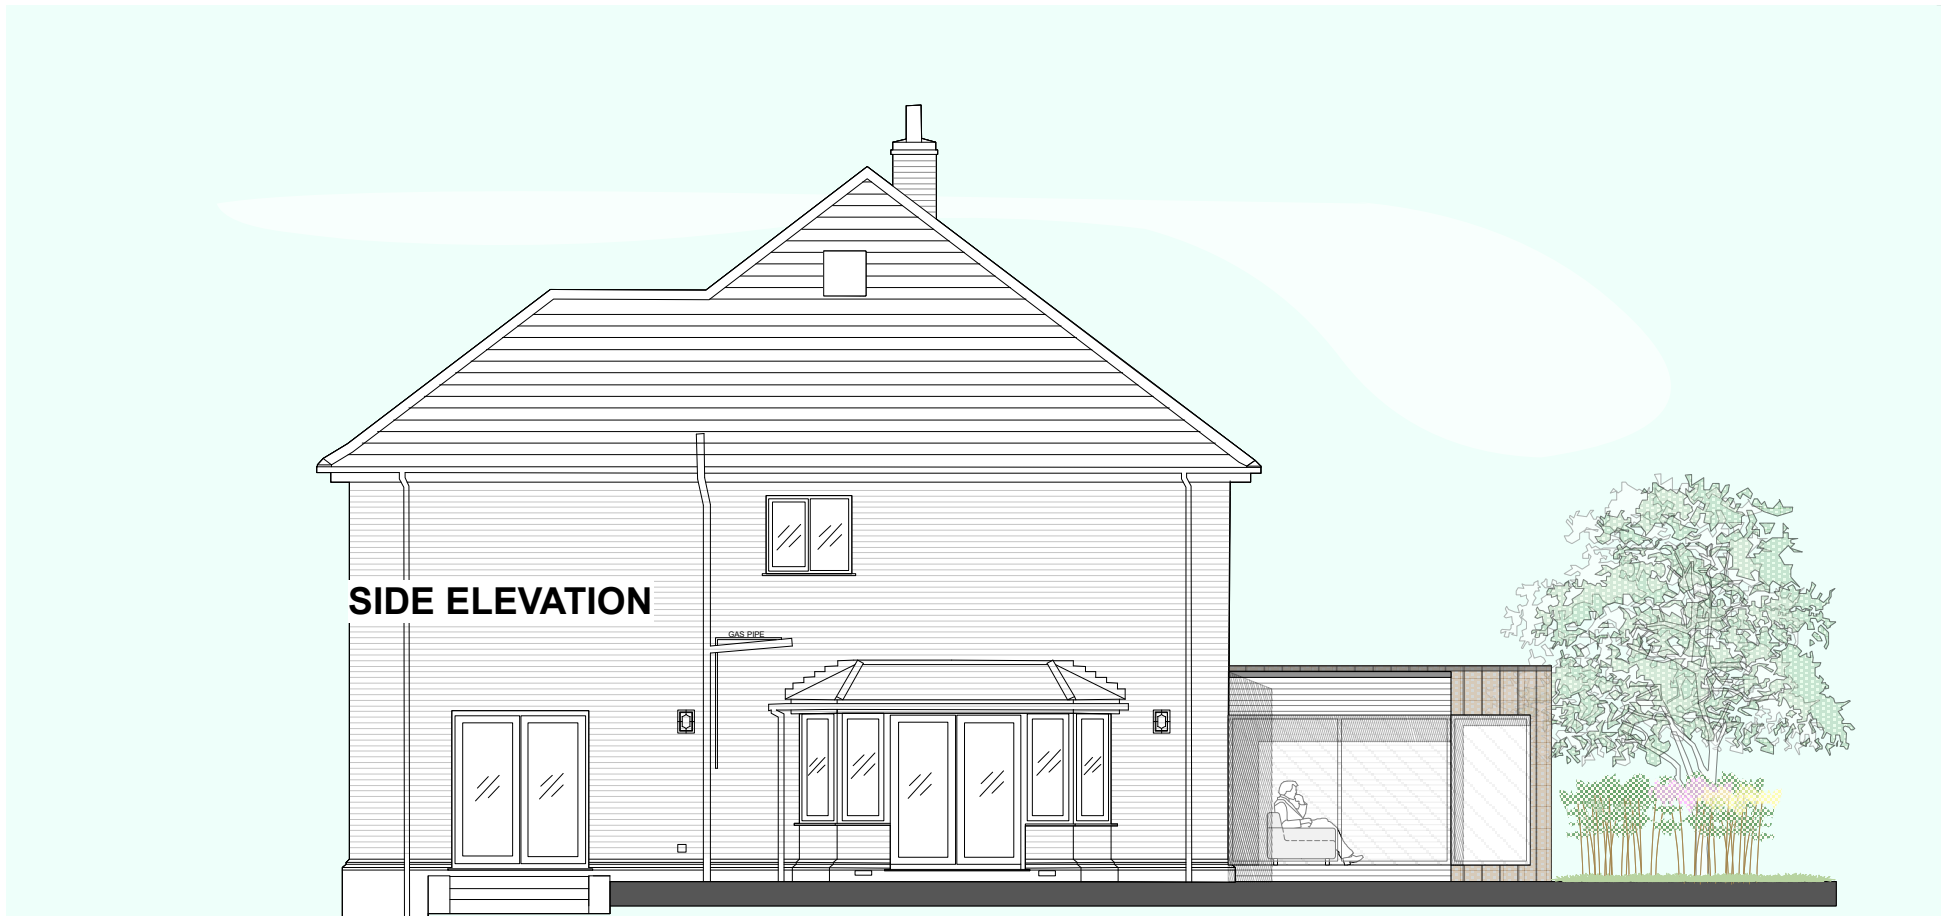

SIDE ELEVATION

SIDE ELEVATION

FOR COMMENT

DK-Architects

26 Old Haymarket T 0151 231 1209
Liverpool F 0151 227 2053
L1 6ER E mail@dk-architects.com
W www.dk-architects.com

Job:	1178 Stonehouse Cottage
Client:	N/A
Drawing Title:	Proposed side elevation
Date:	16.10.15
Drawing no:	1178-F-200.4
Scale:	1:100 @ A2
Drawn:	RM

Revision Notes: Rev A: 03.12.15: RM: side elevation added