


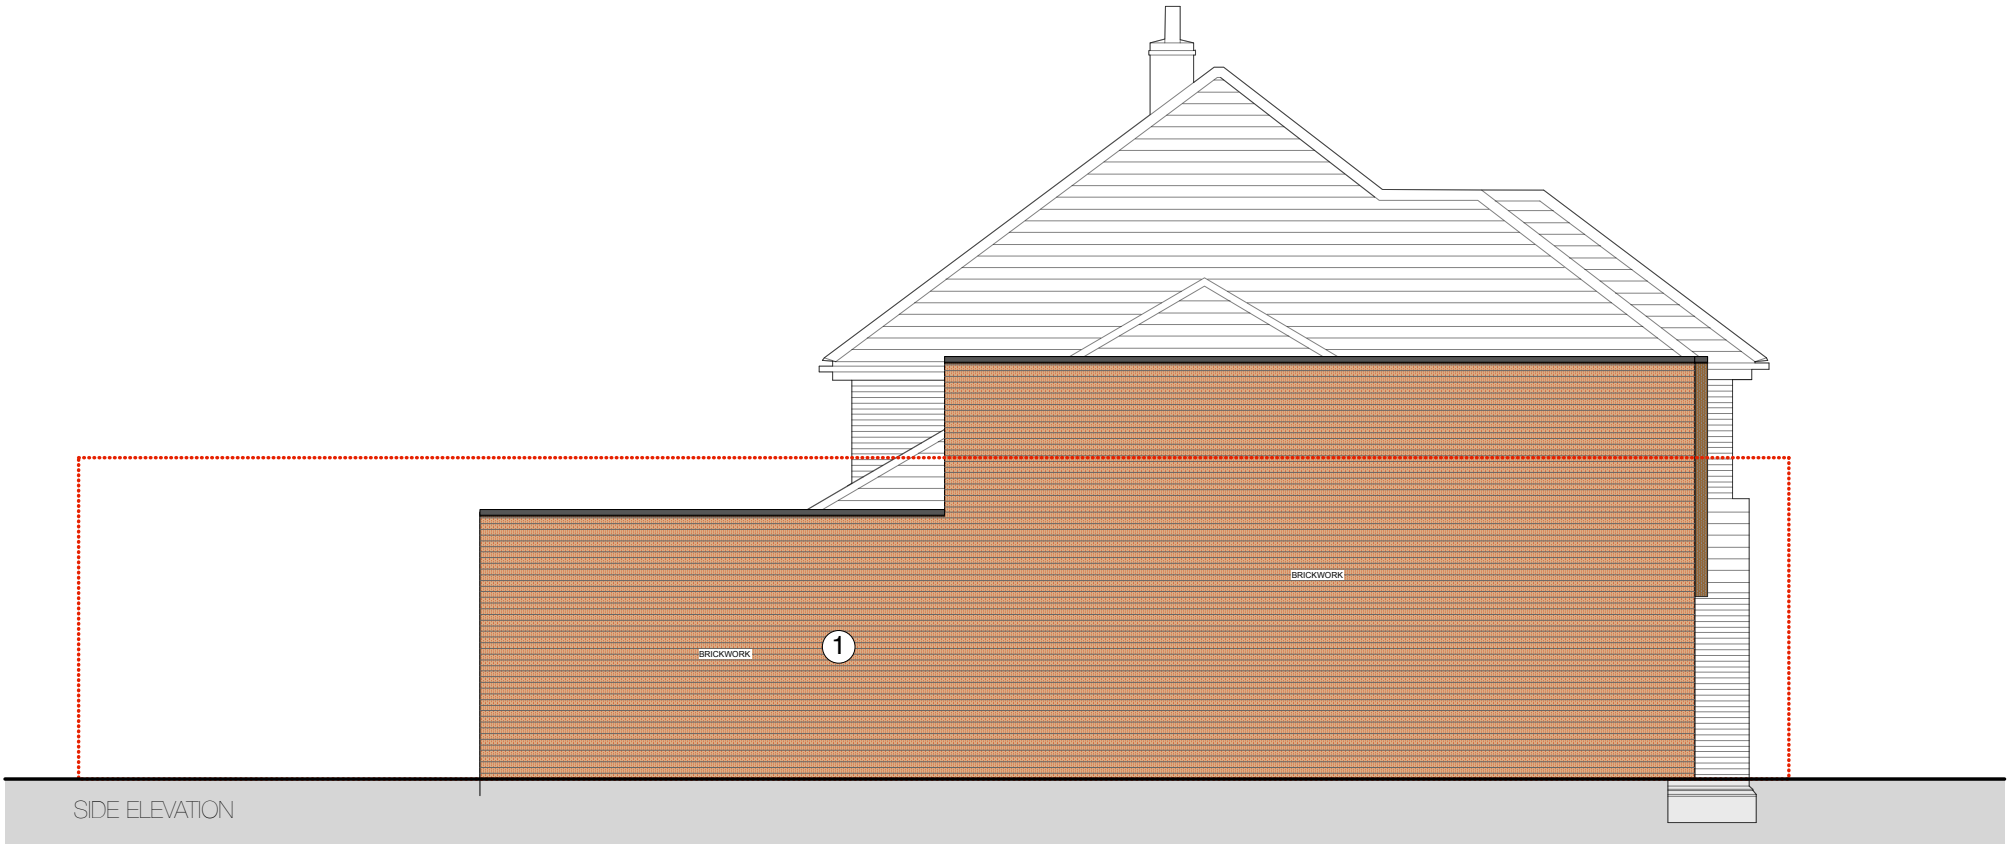

- 1 Main facing brick: Weinerberger Terca Woodland Mixture.
- 2 TECU copper cladding
- 3 Oak Cladding- European tongue and groove cladding.
- 4 Double glazed aluminium windows in Ral 7016
- 5 Double glazed aluminium doors in Ral 7016
- 6 Aluminium fascia
- 7 Render in Ral 7016

DK-Architects

26 Old Haymarket
Liverpool
L1 6ER

T 0151 231 1209
F 0151 227 2053
E mail@dk-architects.com
W www.dk-architects.com

Job:

1178 Stonehouse Cottage

Client:

N/A

Drawing Title:

Proposed Side elevations

Date:

16.10.15

Drawing no:

1178-C-200.4

revision: B

Scale:

1:100 @ A2

Drawn:

RM

Revision Notes:

Rev A: RM: 03.12.15: Side elevation added.
Rev B: RM: 25.07.16: Copper changed to brick.