
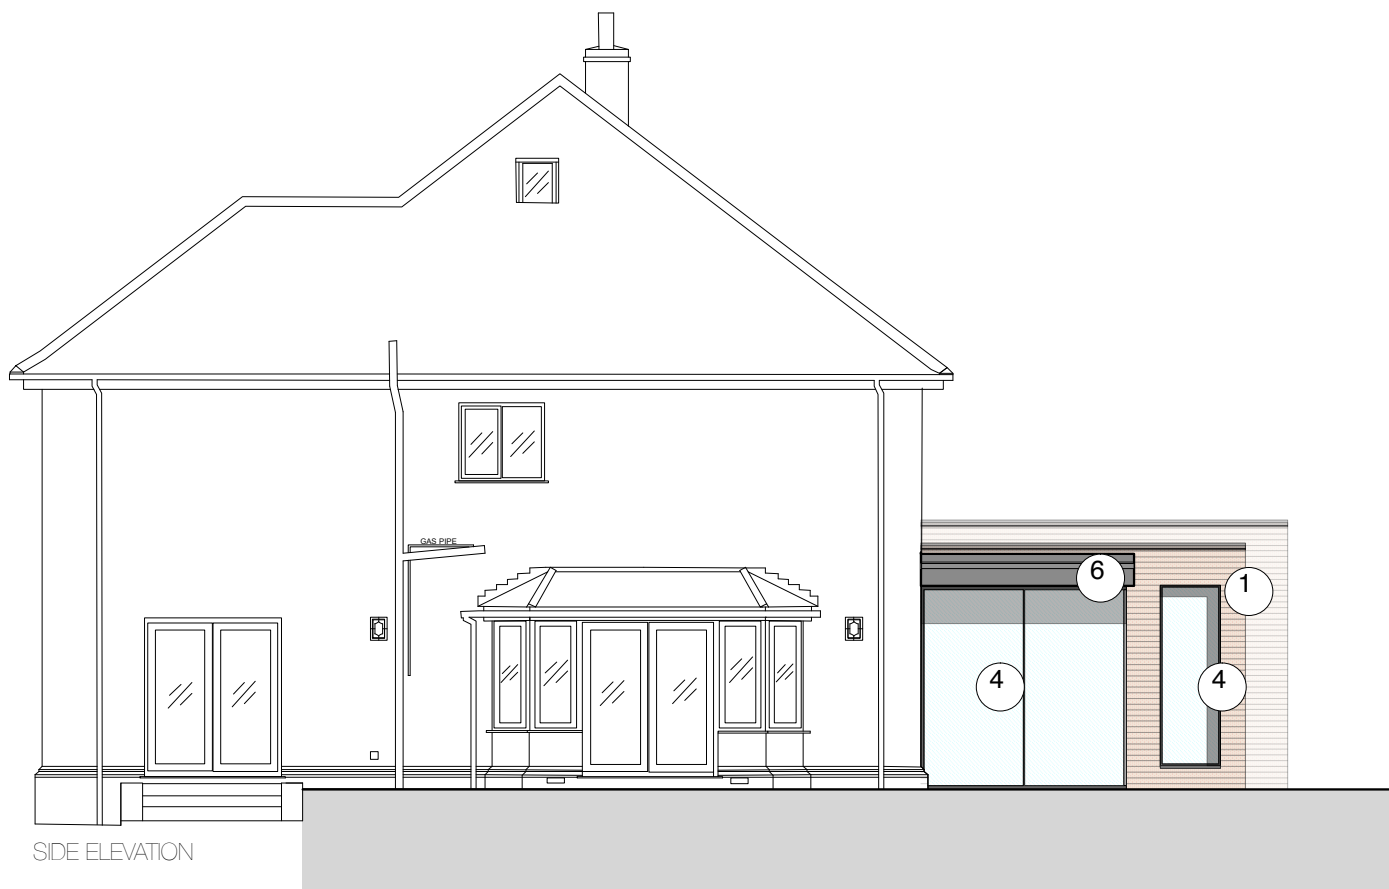


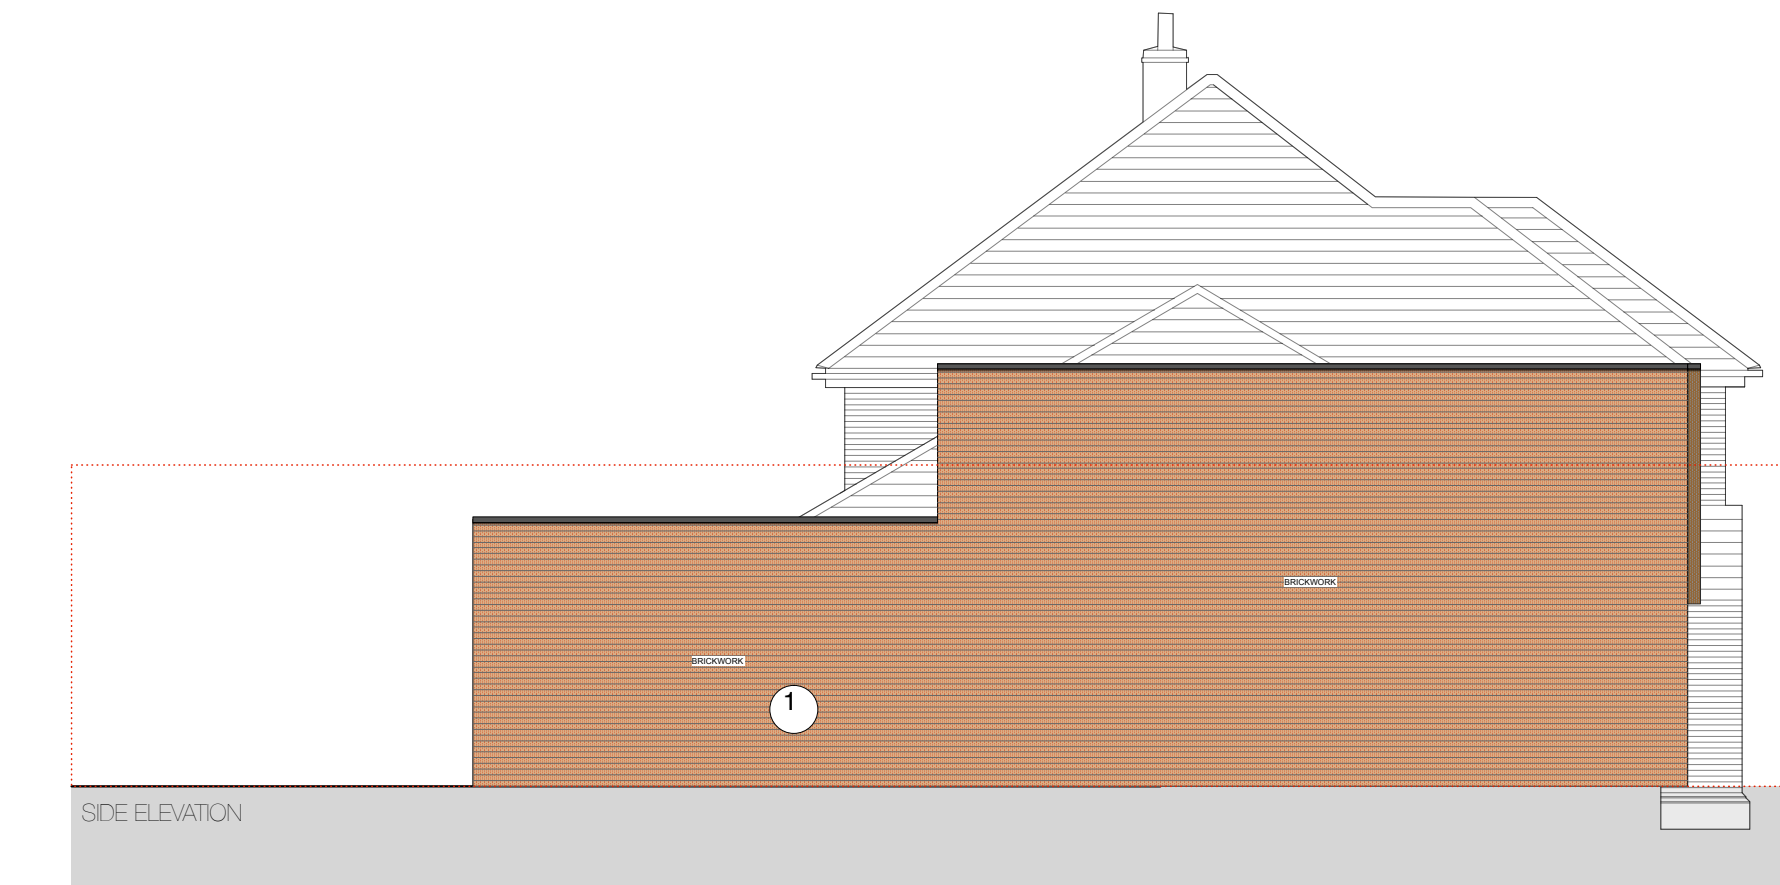

- ① Main facing brick: Weinerberger Terca Woodland Mixture.
- ② TECU copper cladding
- ③ Oak Cladding- European tongue and groove cladding.
- ④ Double glazed aluminium windows in Ral 7016
- ⑤ Double glazed aluminium doors in Ral 7016
- ⑥ Aluminium fascia
- ⑦ Render in Ral 7016

DK-Architects

26 Old Haymarket
Liverpool
L1 6ER
T 0151 231 1209
F 0151 227 2053
E mail@dk-architects.com
W www.dk-architects.com

Job:	1178 STONEHOUSE		
Client:	N/A		
Drawing Title:	PROPOSED SIDE ELEVATIONS		
Date:	16.10.15		
Drawing no:	1178-F-200.4	revision:	B
Scale:	1:100 @ A2		
Drawn:	RM		

Revision Notes:	Rev A:	13.02.15:	RM:	Side elevation added.
	Rev B:	25.07.16:	RM:	Copper changed to brick.