




SOUTH (FRONT) ELEVATION

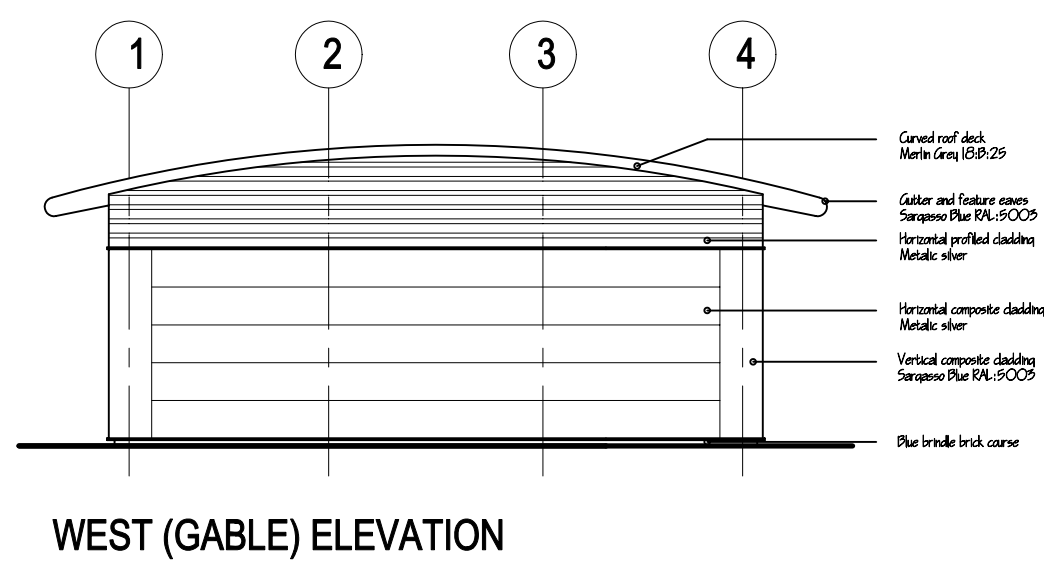



WEST (GABLE) ELEVATION

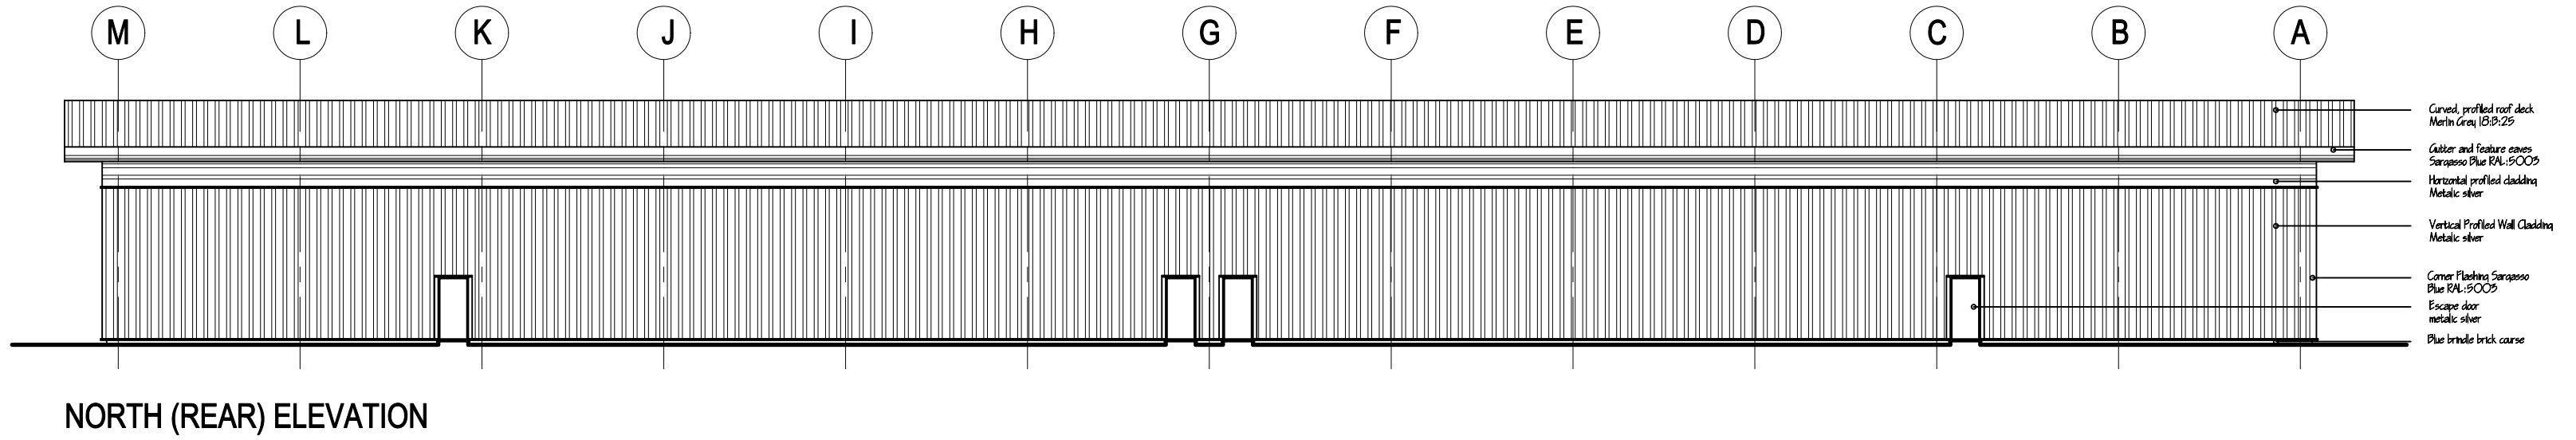

NORTH (REAR) ELEVATION

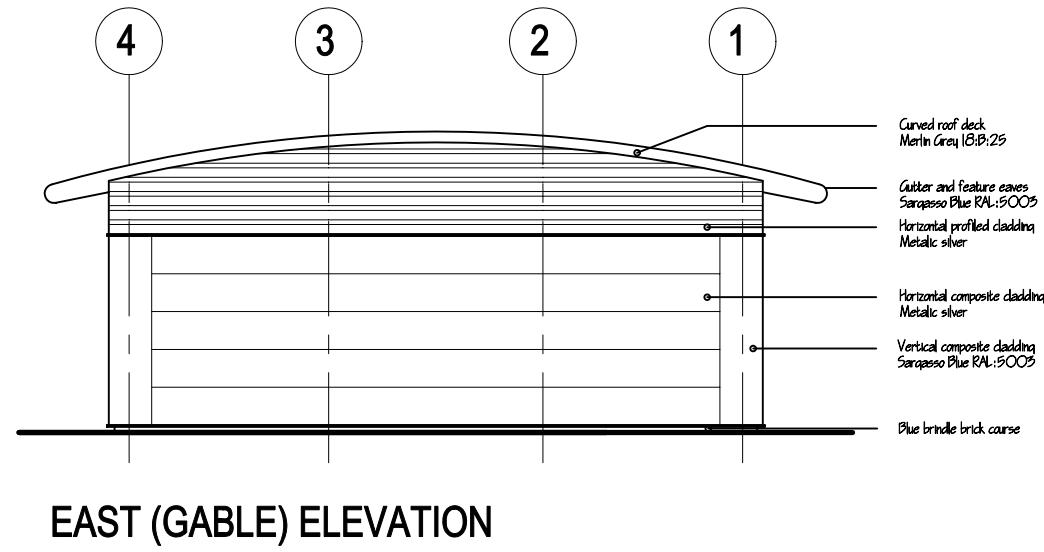

EAST (GABLE) ELEVATION

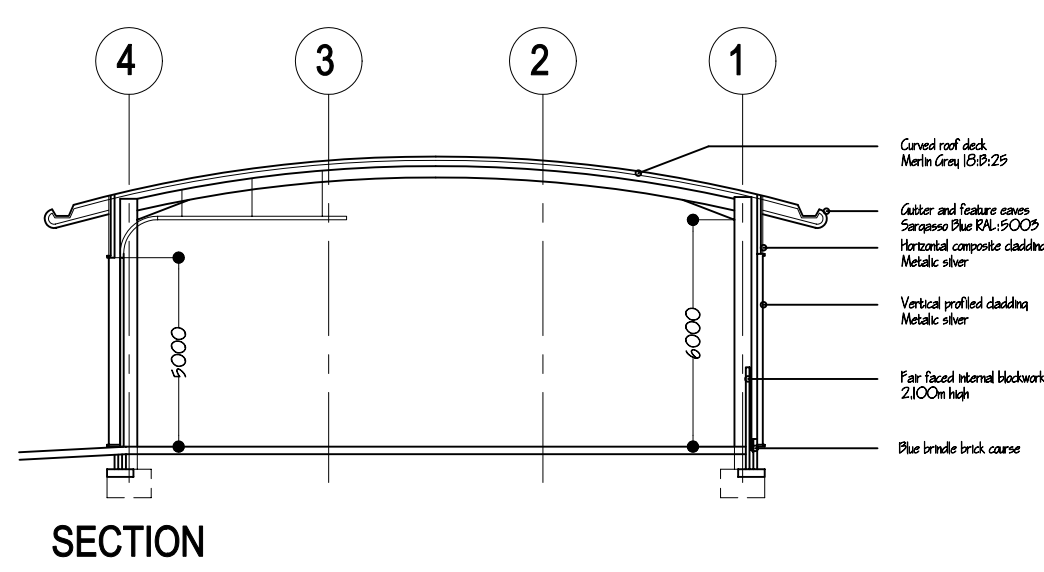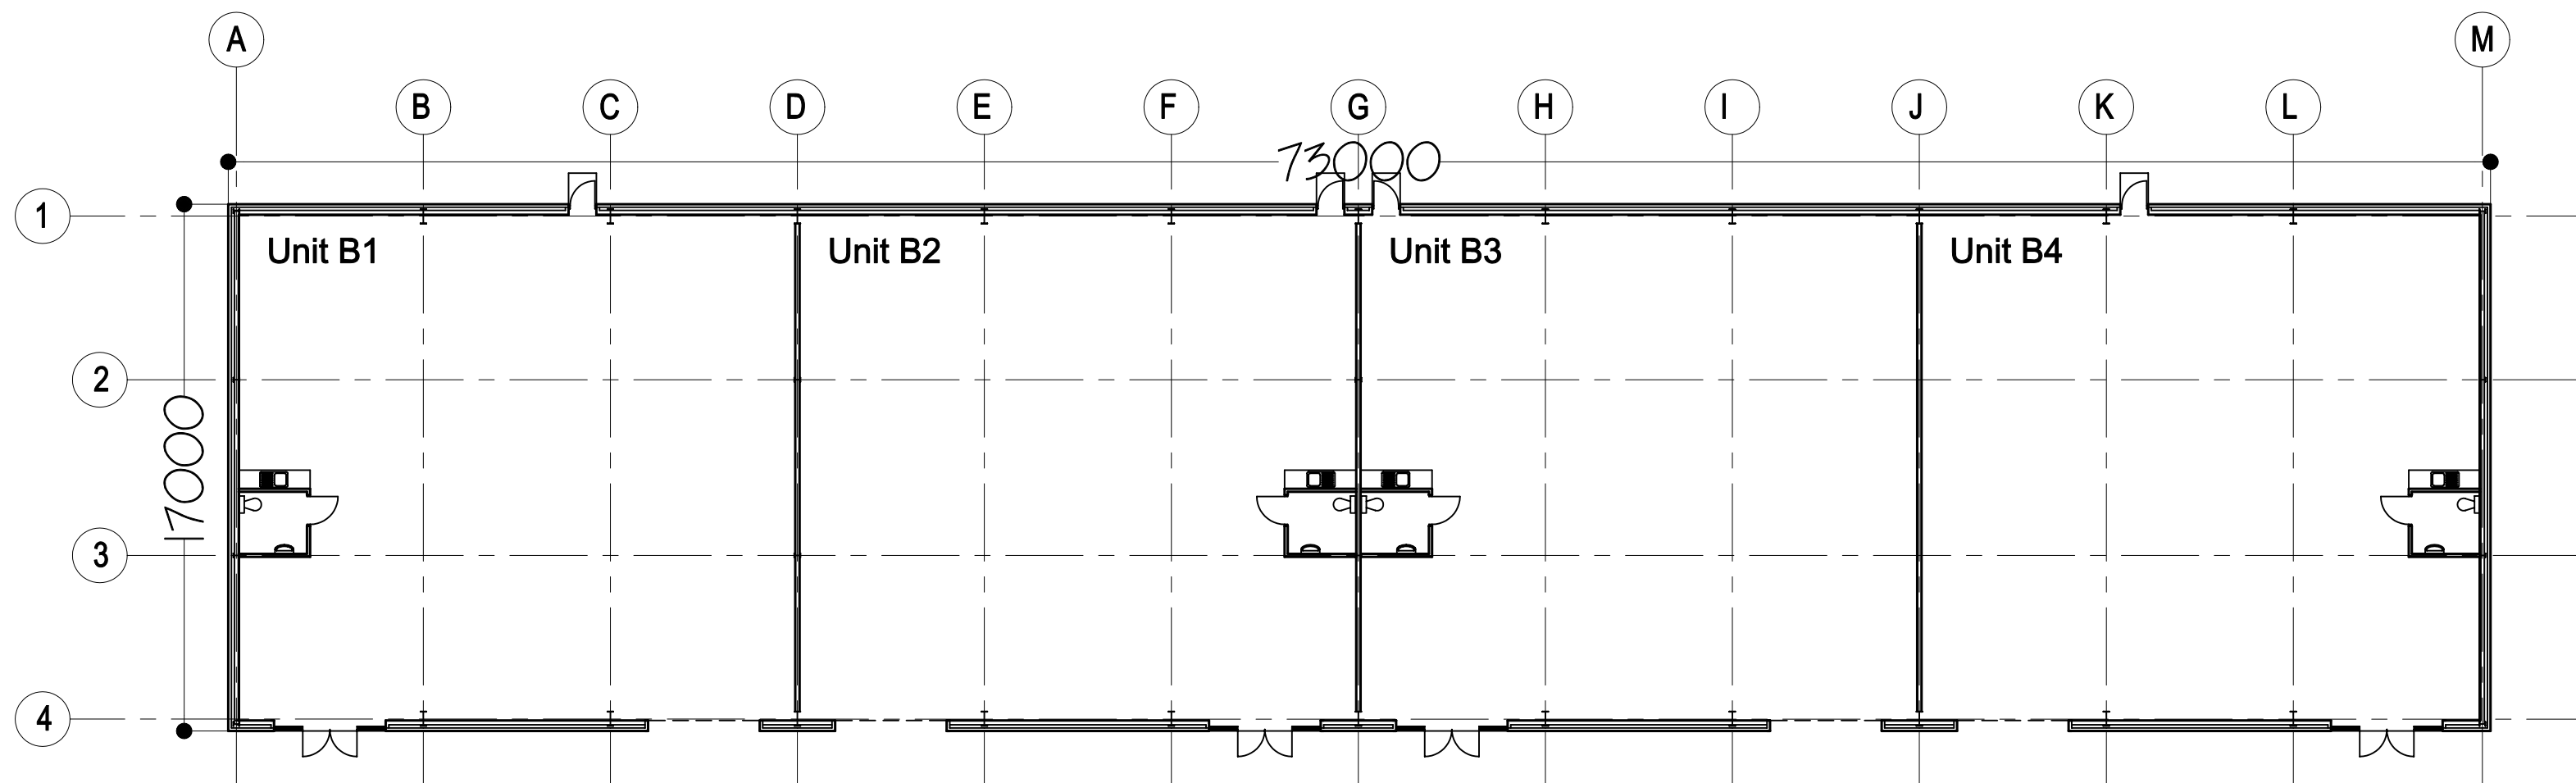

SECTION

PROPOSED INDUSTRIAL UNITS  
GOODLASS ROAD  
SPEKE

BLOCK B LAYOUT PLAN & ELEVATIONS

Scale: 1:200 Date: Feb 2011 No. 1425/12

**Craven**  
DESIGN  
partnership  
Architectural Services

Ribble Court, 1 Mead Way  
Shuttleworth Mead  
Business Park  
Padiham, Burnley  
BB12 7NG  
Tel: 01282 778066  
Fax: 01282 773691  
Email: tech@cravendesign.co.uk

THIS DRAWING MUST NOT BE SCALED, ONLY WRITTEN  
DIMENSIONS MUST BE USE.

© Copyright Craven Design Partnership. Must not be reproduced  
in part or in whole without written consent.