




SECTION A-A'

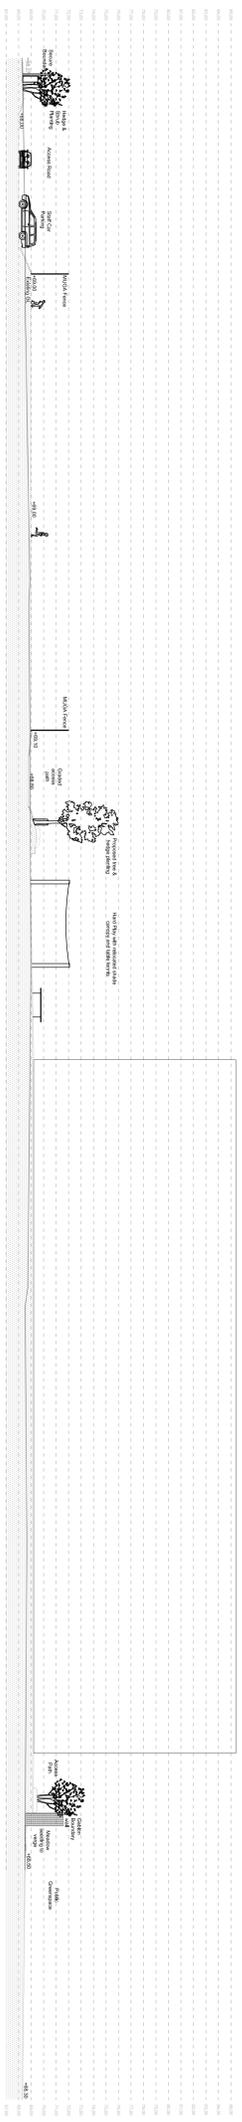


SECTION B-B'

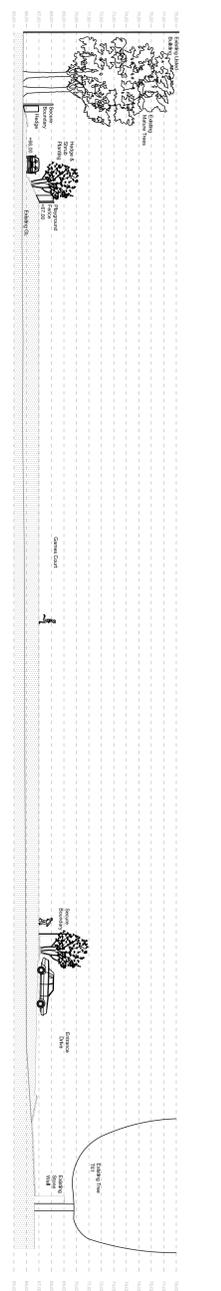


SECTION C-C'

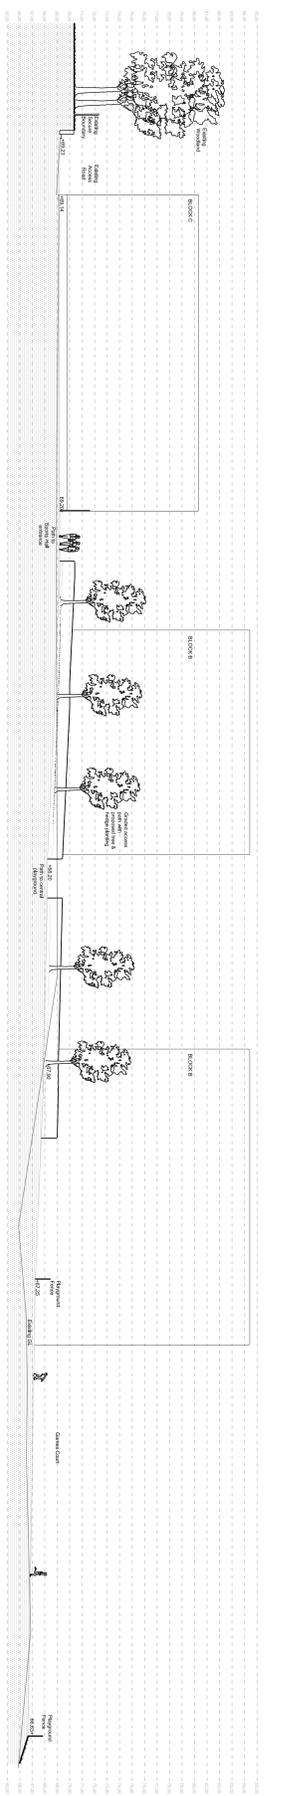

SECTION D-D'

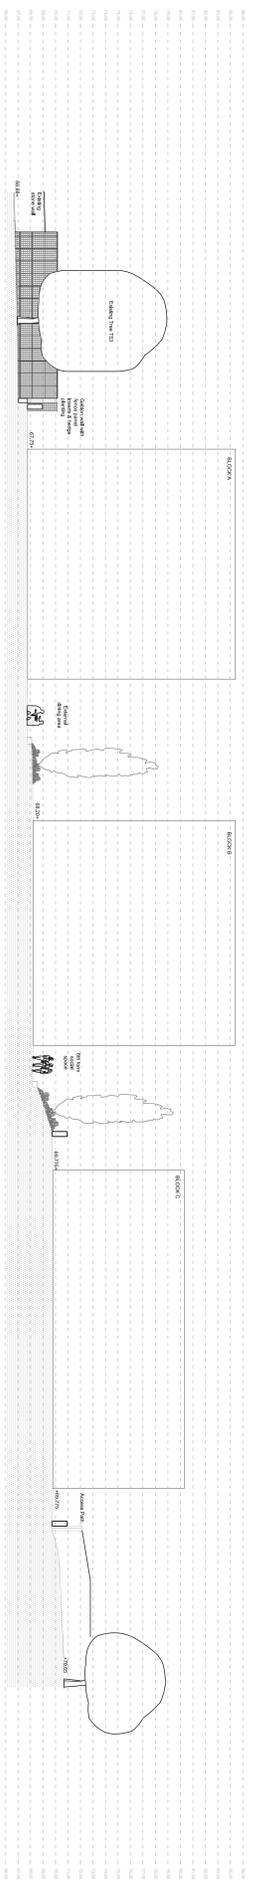


SECTION E-E'

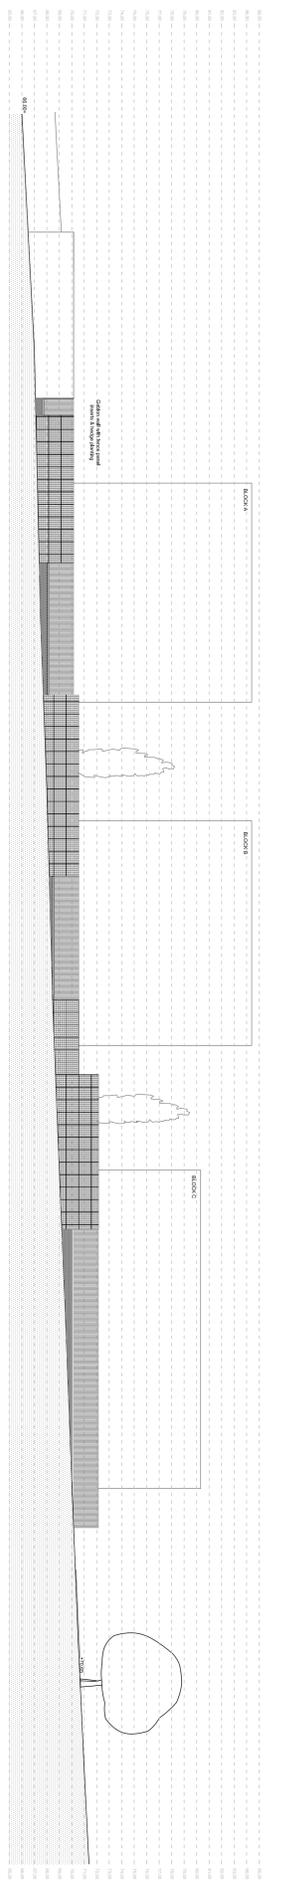

GENERAL NOTE  
DO NOT SCALE FROM THIS DRAWING

Reproduced from Ordnance Survey material with  
Stationery Office under the License No. 100287

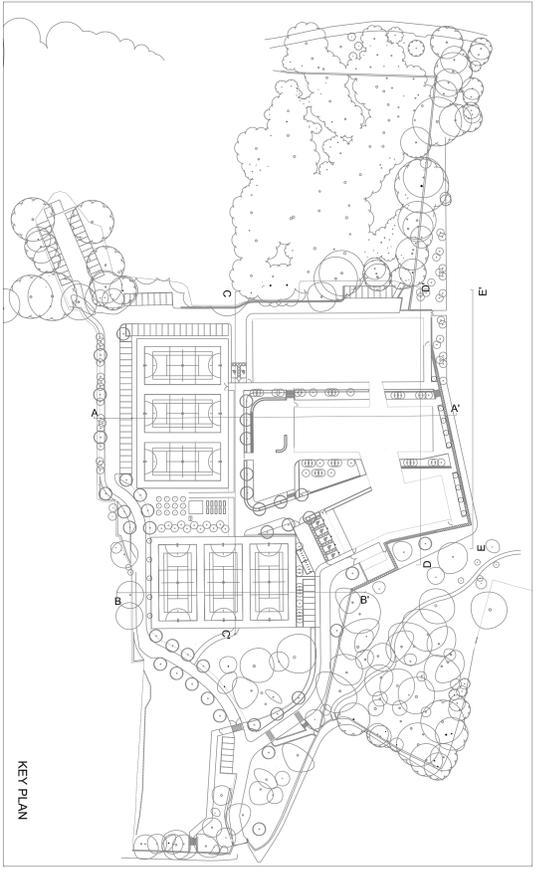

<p> <b>PLANNING</b>                  CONSULTANTS  <b>Cass</b>                  ASSOCIATES                  2nd Floor, The Hub, 25 Oldham Street, Liverpool L1 6DU                  T: 0151 236 1000 F: 0151 236 1001                  E: info@cassplanning.co.uk W: www.cassplanning.co.uk             </p>	<p>                 client  <b>KIER NORTHWEST</b> </p>	<p>                 project  <b>ST JULIES                  LIVERPOOL SCHOOLS                  INVESTMENT PROGRAMME                  LANDSCAPE SITE                  SECTIONS</b> </p>	<p>                 scale @ A0 1:200                  date 19/12/2014                  dm MM CWK CO             </p>	<p>                 1206/112                  /             </p>
---	--	---	--	--