


Front Elevation

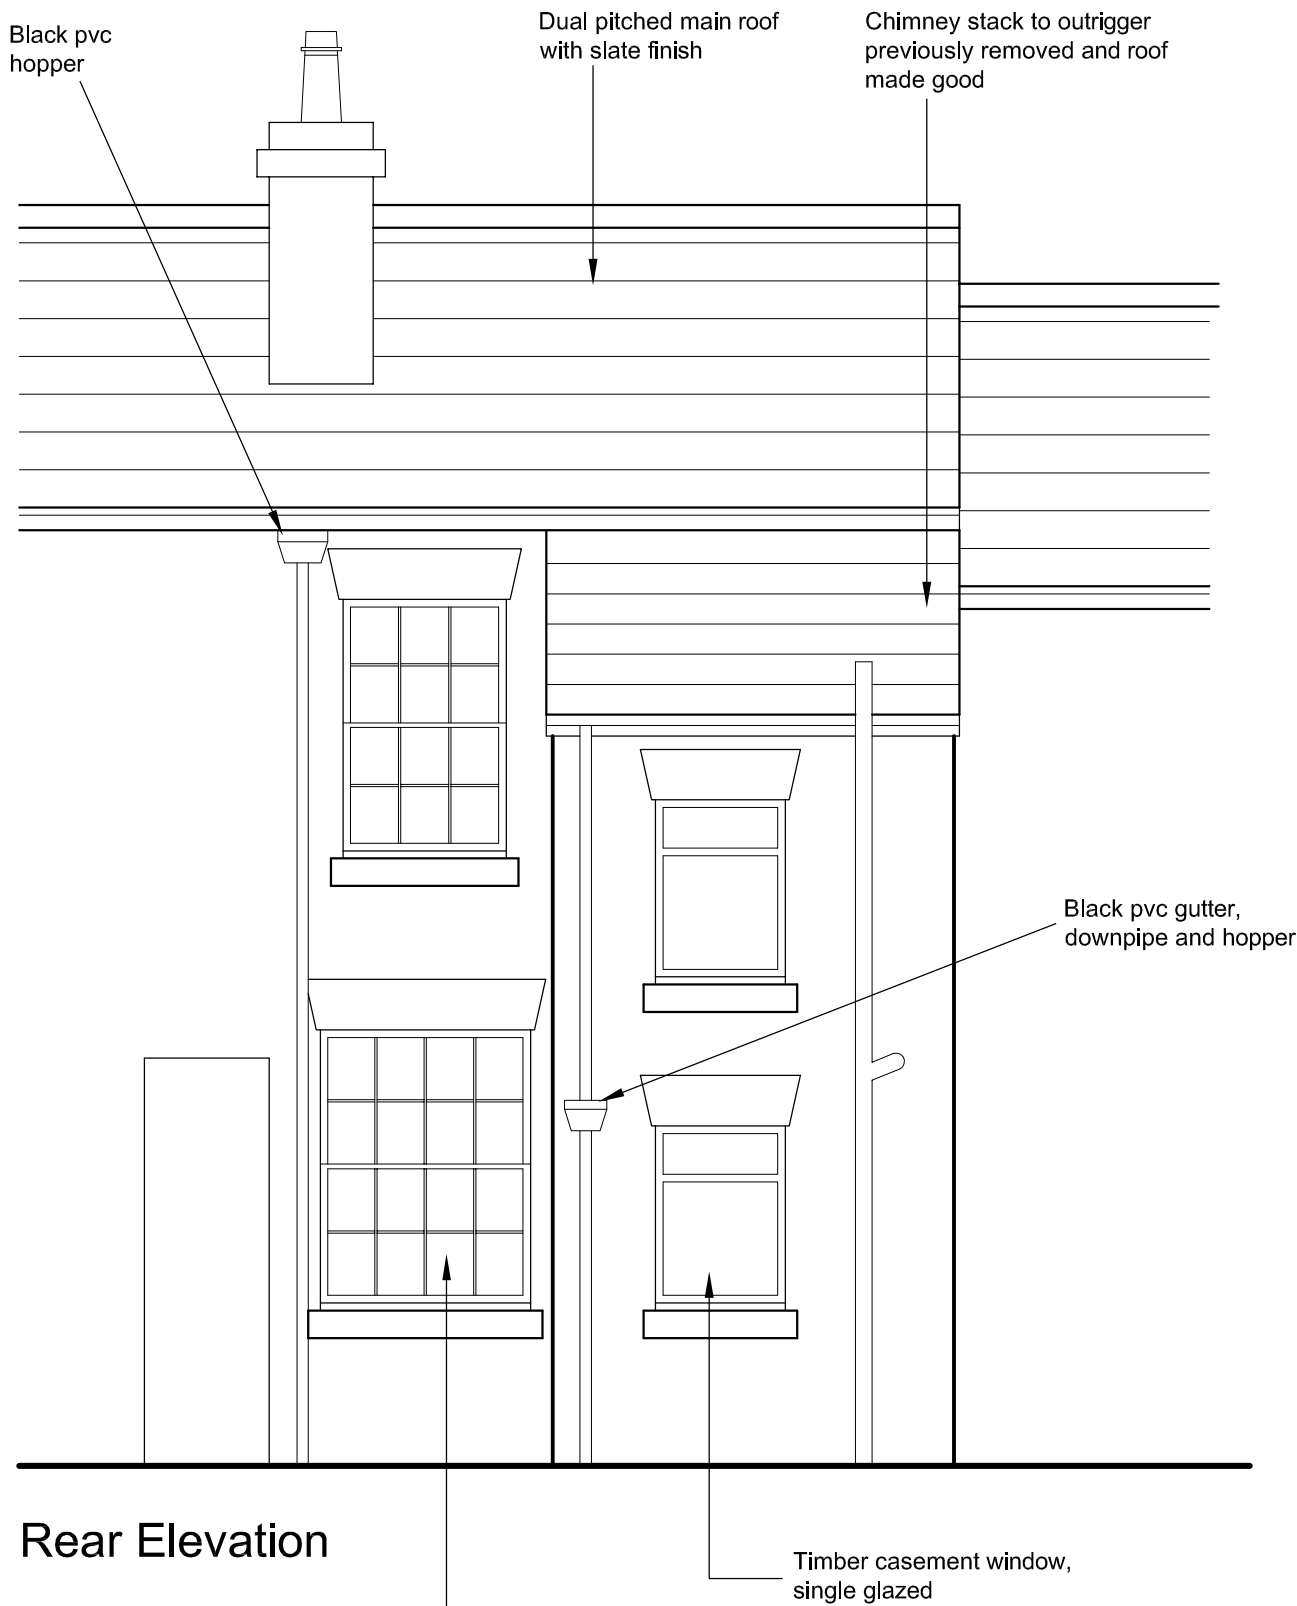

Rear Elevation

Original timber double box sash window with eight panes to the top and eight to the bottom. Glazing bars are traditional georgian 'lamb's tongue' 35mm x 15mm

Timber casement window, single glazed

Black pvc gutter, downpipe and hopper

Chimney stack to outrigger previously removed and roof made good

Dual pitched main roof with slate finish

Black pvc hopper