

Health and Safety Information
 In addition to the hazards/ risks normally associated with the types of work detailed on this drawing, please note the following:

Construction
 Refer to Project CDM Significant Hazard and Risk Register


Maintenance / Cleaning / Operation
 Refer to Project CDM Significant Hazard and Risk Register

Decommissioning / Demolition
 Refer to Project CDM Significant Hazard and Risk Register

Revisions		
PL1 09.04.14	PLANNING ISSUE	TM JF
PL2 10.02.17	ADDITIONAL WEATHER PROTECTION CLADDING TO GABLE END	LR JF

NOTE:
 ANNOTATIONS IN RED RELATE TO CURRENT PLANNING APPLICATION

- PLAYERS, OFFICIALS & TEAM STAFF
- CATERING FACILITIES
- HOSPITALITY VIP
- HOSPITALITY VIP WCs & CIRCULATION
- HOSPITALITY LOUNGES & BOXES
- HOSPITALITY WCs, ANCILLARY & CIRCULATION
- GENERAL ADMISSION CONCOURSE
- GENERAL ADMISSION WCs, CONCESSIONS & CIRCULATION
- VENUE STAFF FACILITIES, SERVICING & STORAGE
- PLANT
- FUTURE EXPANSION

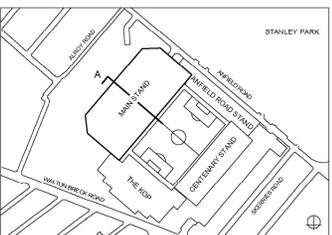

KEY PLAN - PHASE 1

PLANNING

Client
 LIVERPOOL FOOTBALL CLUB


Project
 ANFIELD STADIUM EXPANSION
 MAIN STAND PHASE 1

Drawing title
 SECTION A-A



Scale at A1
 1 : 250
 File ref
 12600-ARCHMaster
 Drawn by Date drawn
 TM 01.12.13
 London 1 James Street Sevenoaks 7 Blighs Walk
 London W1U 1DR Sevenoaks TN13 1DB
 T+44(0)20 7807 2222 T+44(0)20 7807 2222
 F+44(0)20 7807 2299 F+44(0)1732 467 841
 Checked by Date checked
 JF 10.02.17

Project number	Drawing number	Revision
12609	200	PL2

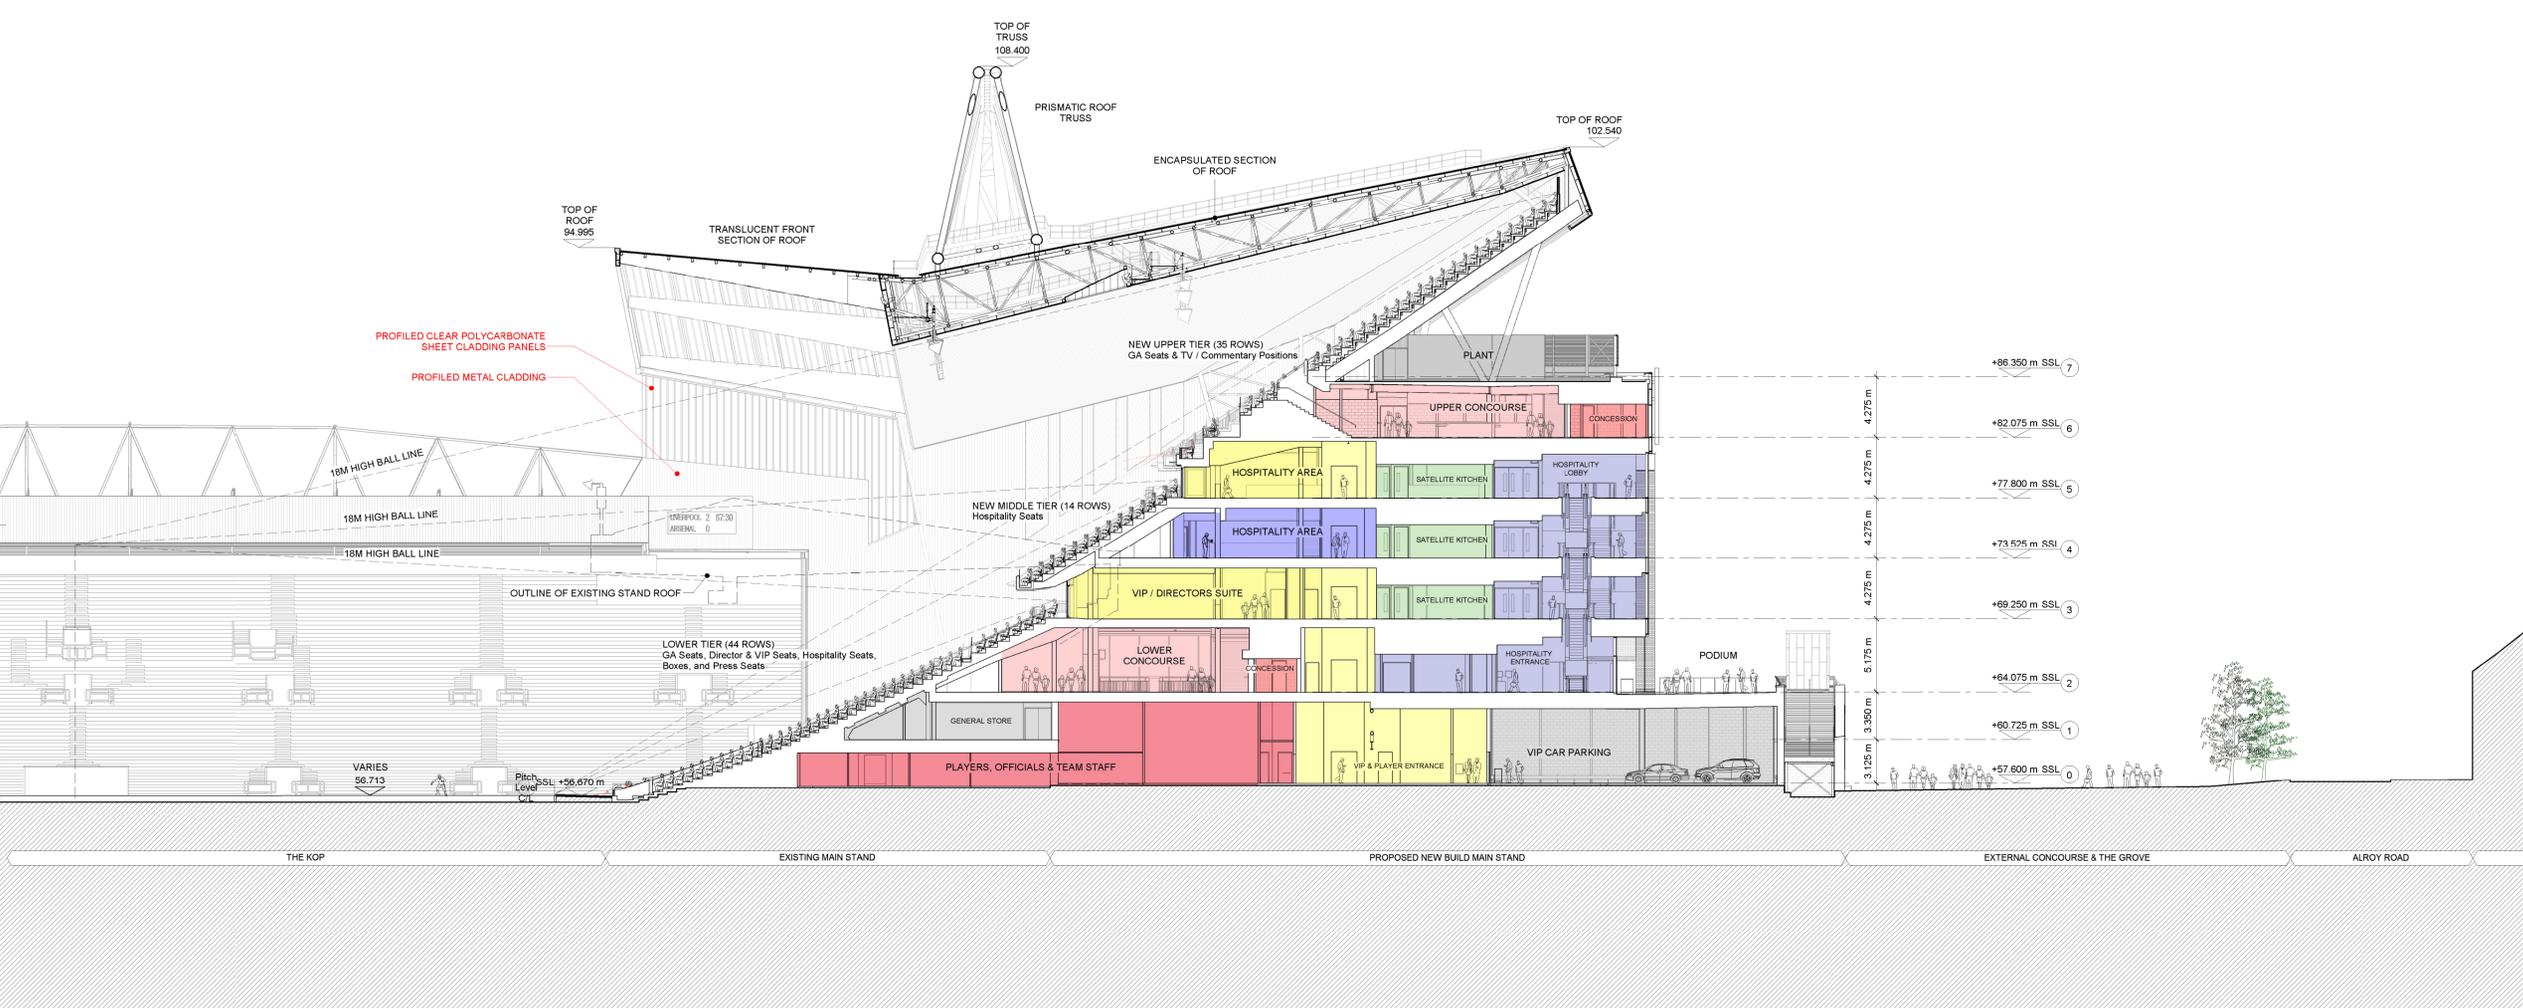

1 SECTION A-A
 PROPOSED GENERAL ARRANGEMENT SECTION