

Health and Safety Information

In addition to the hazards/ risks normally associated with the types of work detailed on this drawing, please note the following.

Construction

Refer to Project CDM Significant Hazard and Risk Register

Maintenance / Cleaning / Operation

Refer to Project CDM Significant Hazard and Risk Register


Decommissioning / Demolition

Refer to Project CDM Significant Hazard and Risk Register


Revisions

| | | | | |
|-----|----------|----------------|----|----|
| PL1 | 25.04.14 | PLANNING ISSUE | SB | JF |
|-----|----------|----------------|----|----|

- 1 DARK RED FACING BRICK IN STRETCHER BOND WITH SPECIAL BRICK SPLAYS & MATCHING COLOUR MORTAR
- 3 RED FACING BRICK FINS WITH STANDARD SPECIAL BRICK SPLAYS & SANDSTONE CAPPING DETAIL
- 5 RANDOM COURSE SANDSTONE CLADDING TO HILLSBOROUGH MEMORIAL BACKDROP
- 6 PUBLIC ART PANEL ADJACENT HILLSBOROUGH MEMORIAL DESIGNED BY OTHERS
- 7 RED & LIGHT GREY CONCRETE SLAB PAVING TO PODIUM AND STEPS, WITH TACTILE PANELS TO TOP AND BOTTOM
- 8 RECONSTITUTED SANDSTONE PARAPET CAPPING & PAINTED STEEL INCLINED OUTER BALUSTRADE - RAL 3020 RED / RAL 7004 LIGHT GREY
- 9 PAINTED STEEL HANDRAILS AND BALUSTRADES TO PODIUM STEPS - RAL 3020 RED / RAL 7004 LIGHT GREY
- 10 STOVE ENAMELLED PANEL CLADDING SURROUND TO RETAIL STORE ENTRANCE & PODIUM STAIR - RAL 3020 RED

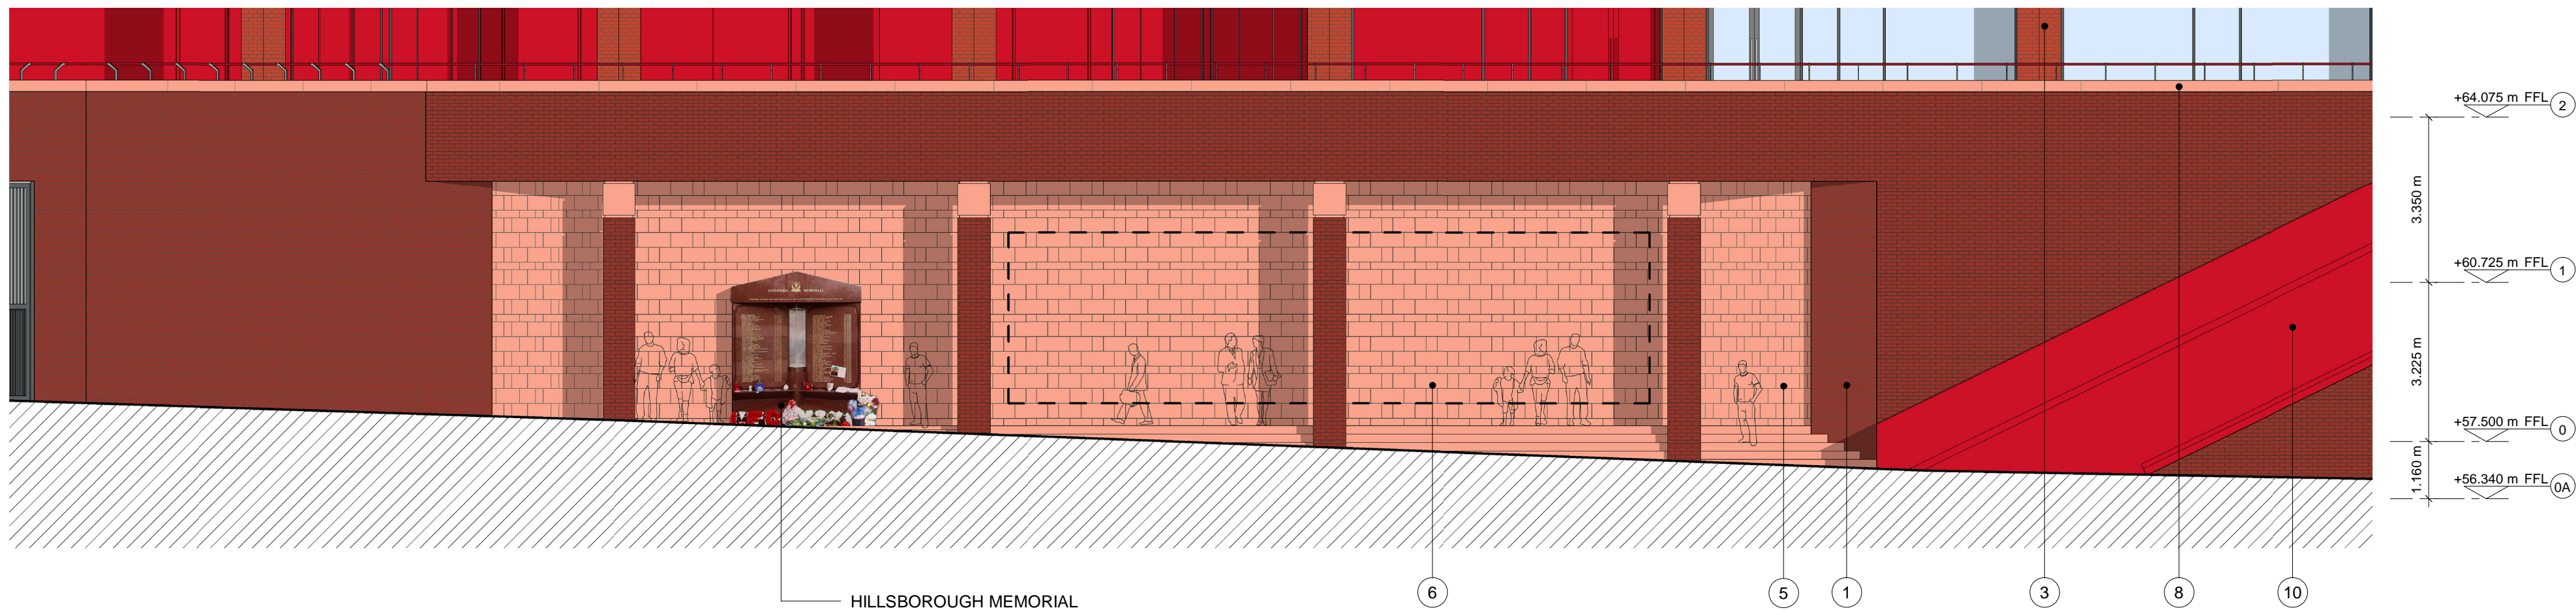


1
DETAIL ELEVATION
HILLSBOROUGH MEMORIAL

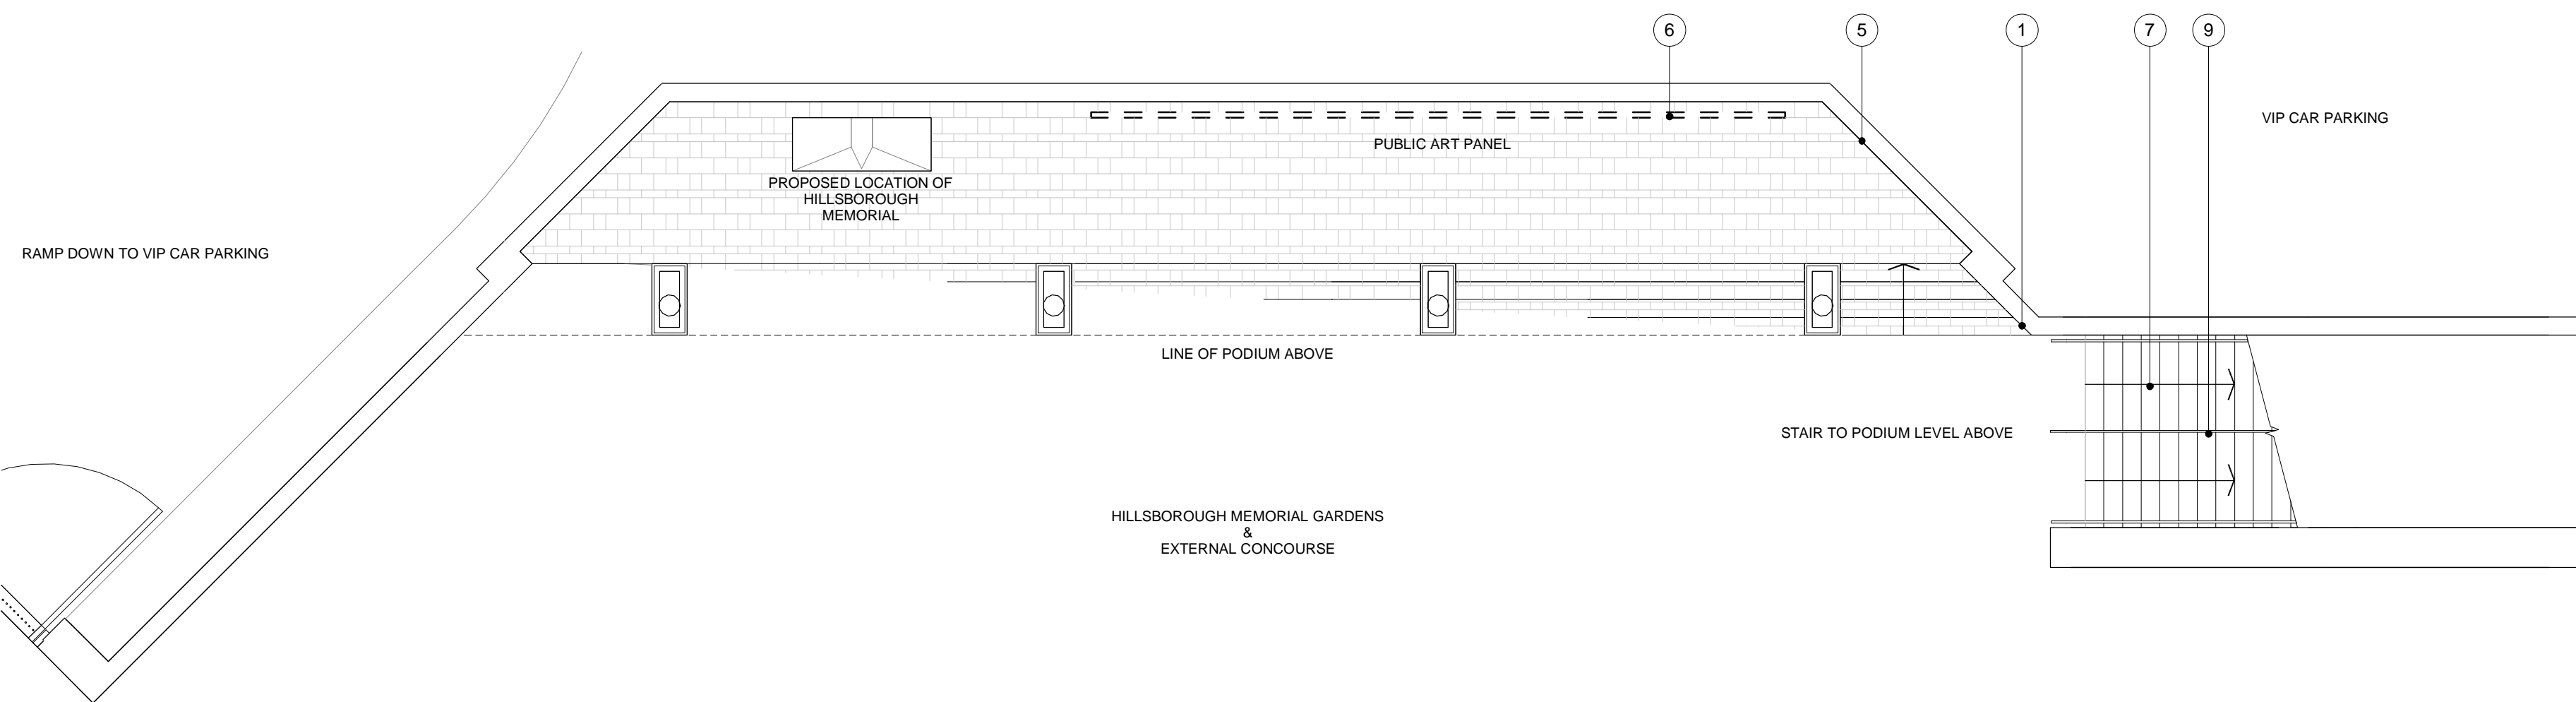

2
DETAIL LEVEL 0 PLAN
HILLSBOROUGH MEMORIAL



3
DETAIL 3D VIEW
HILLSBOROUGH MEMORIAL

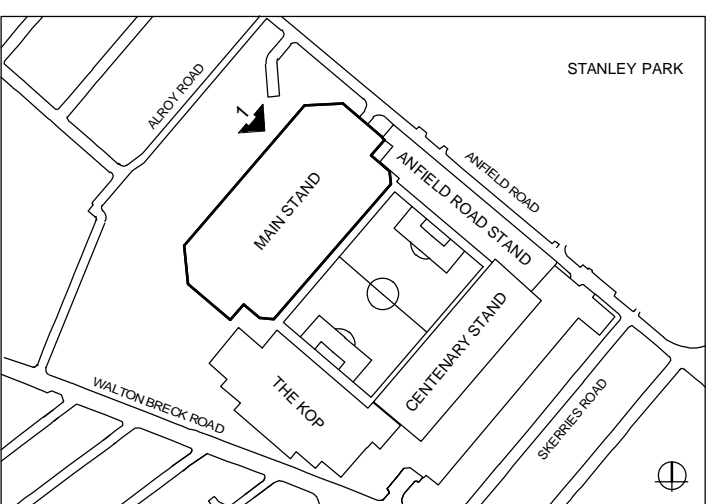

KEY PLAN - PHASE 1

PLANNING

Client

LIVERPOOL FOOTBALL CLUB

Project

ANFIELD STADIUM EXPANSION
MAIN STAND PHASE 1

Drawing title

DETAIL STUDY
HILLSBOROUGH MEMORIAL

KSS

| | |
|--|--|
| London 1 James Street London W1U 1DR T+44(0)20 7907 2222 F+44(0)20 7907 2299 | Sevenoaks 7 Blighs Walk Sevenoaks TN11 3 1DB T+44(0)20 7907 2222 F+44(0)1732 467 841 |
|--|--|

| | | |
|----------------|----------------|----------|
| Project number | Drawing number | Revision |
| 12609 | 330 | PL1 |

SCALE
0m 1 2 5 10