
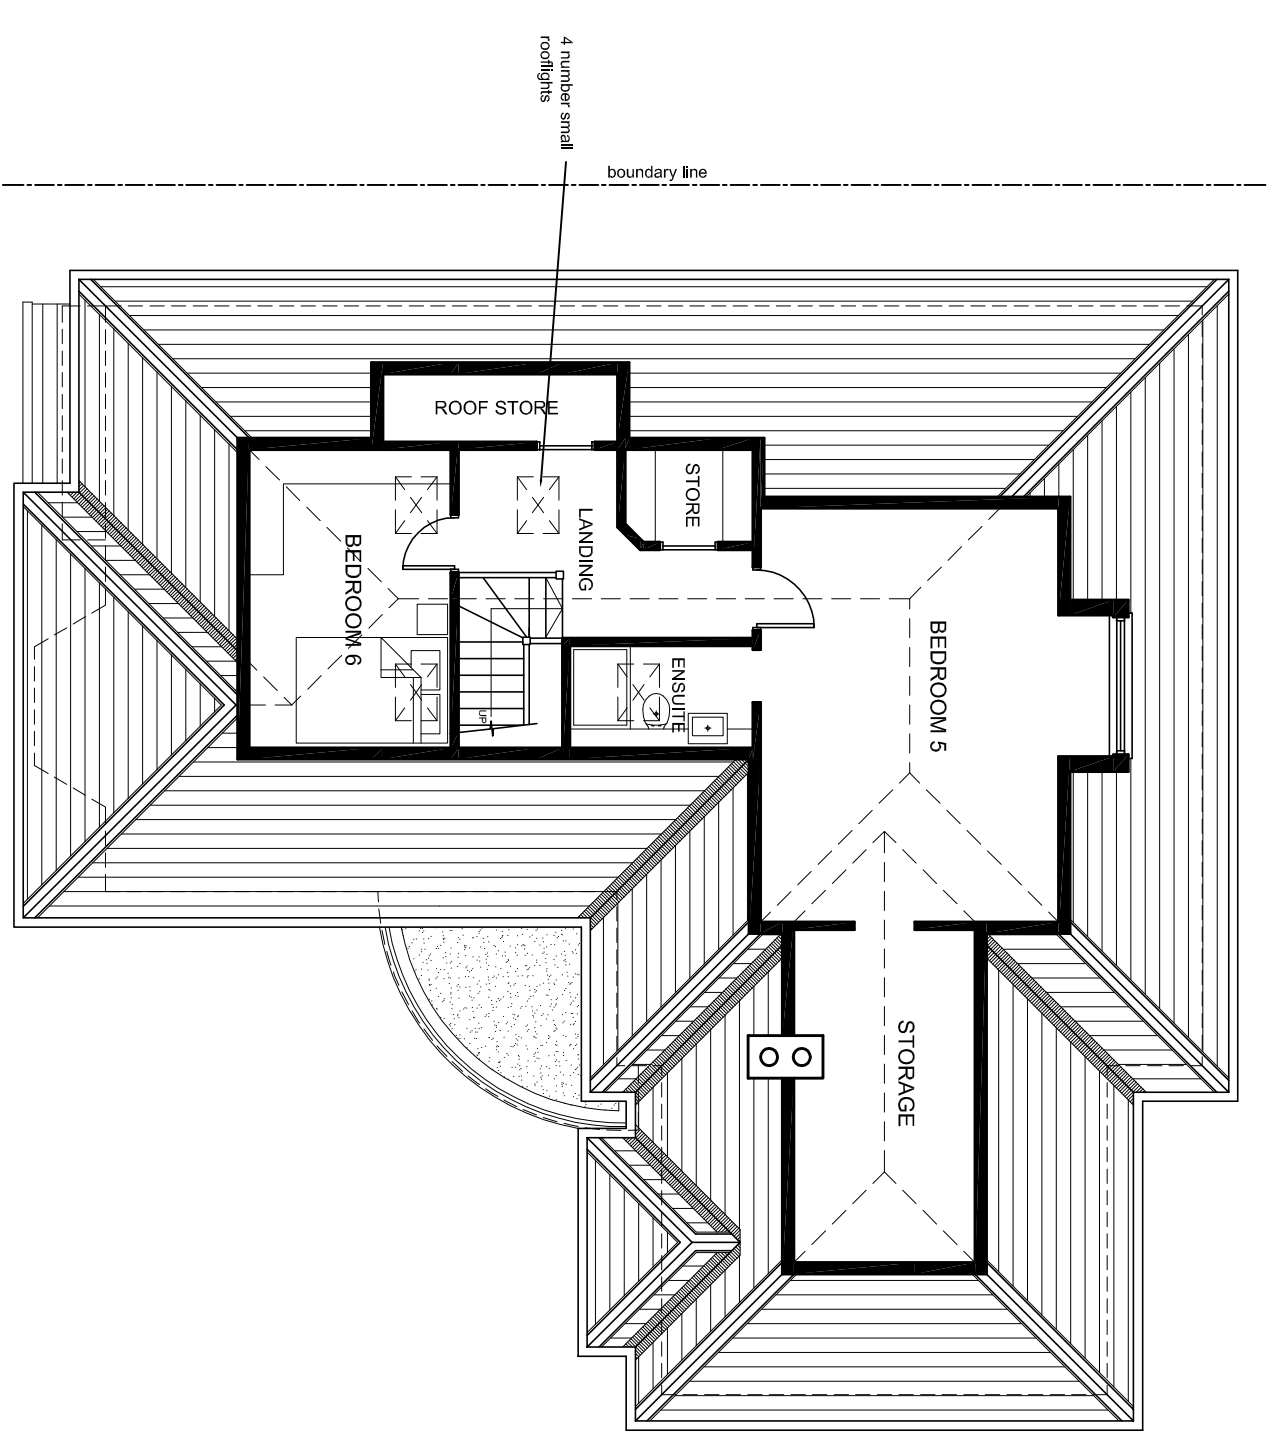
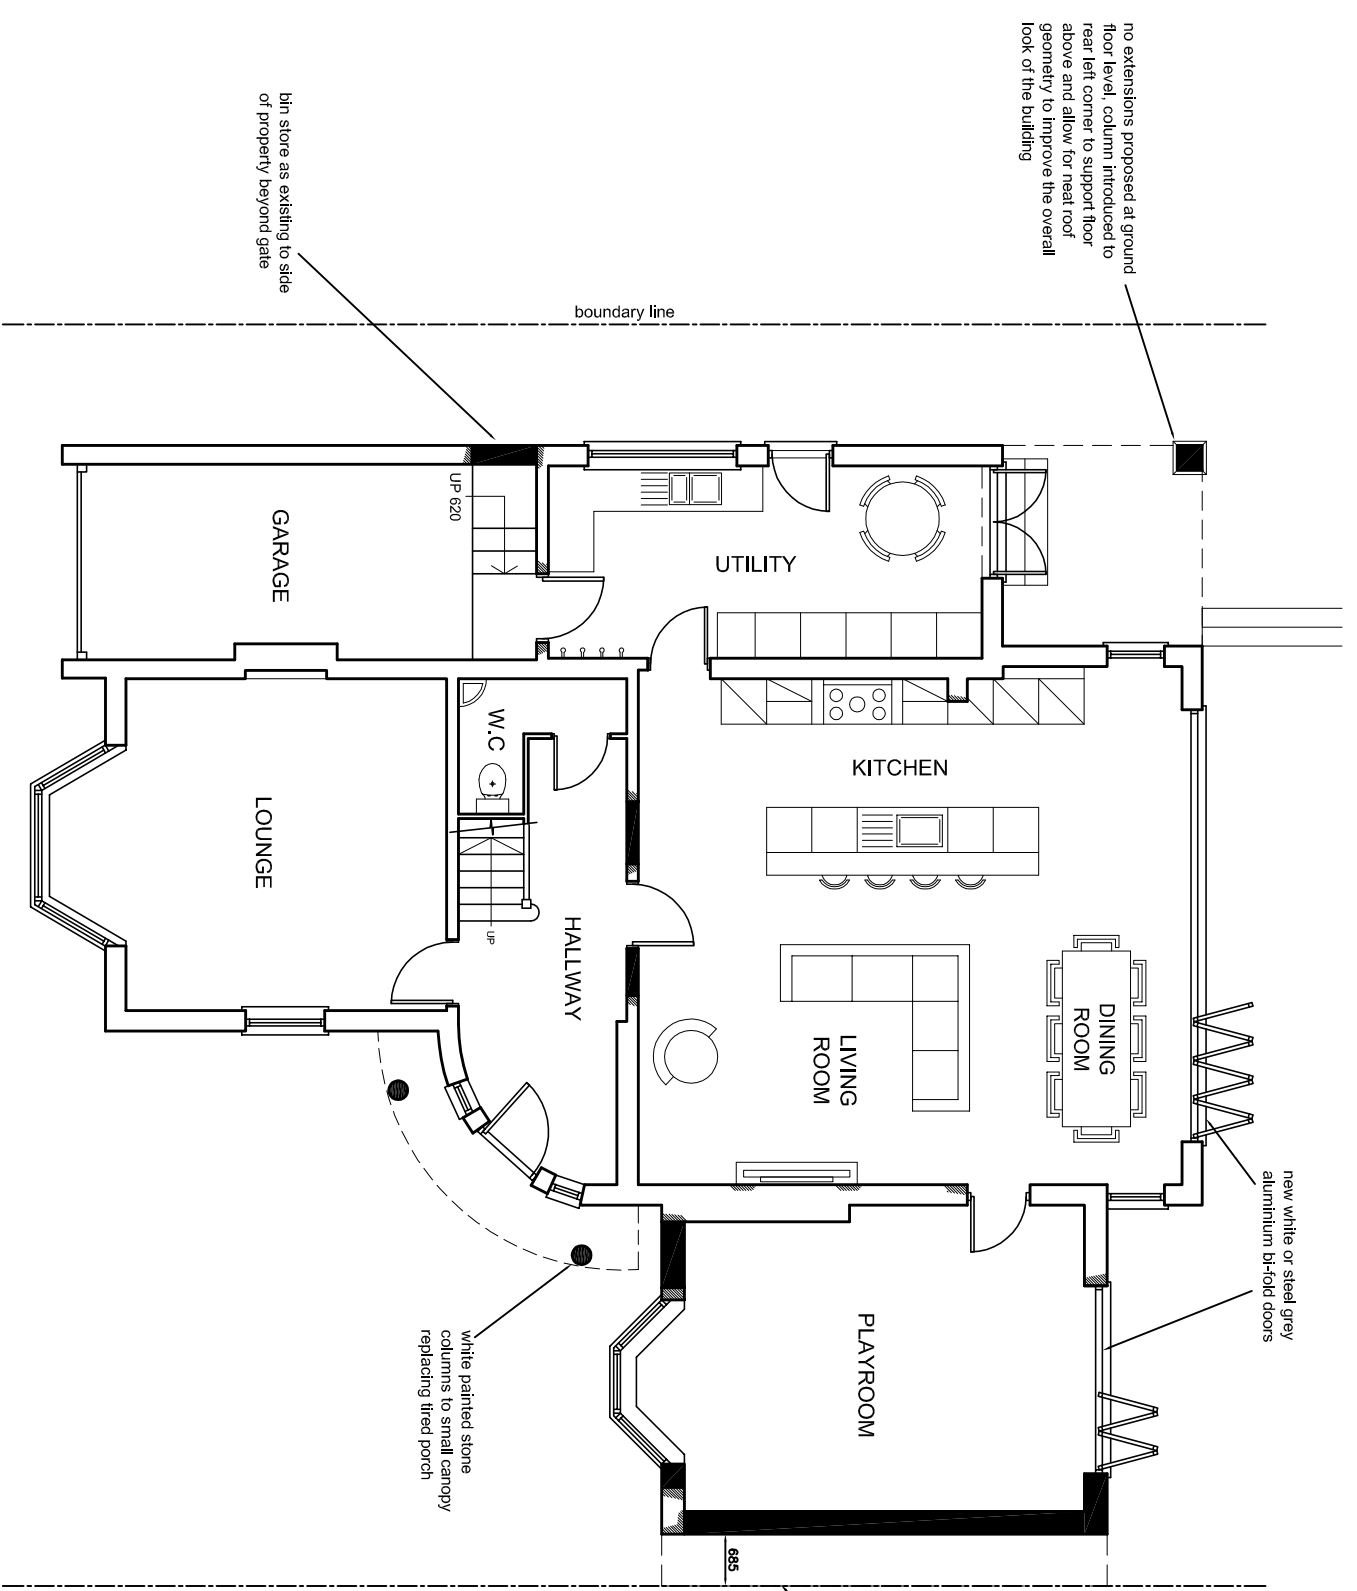


## GROUND FLOOR

# FIRST FLOOR

## ROOF COVER

# EXISTING FLOOR PLANS

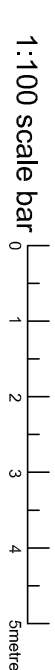

## GROUND FLOOR

## FIRST FLOOR

## SECOND FLOOR

# PROPOSED FLOOR PLANS

