




① Jct 29a M1 - EAST ELEVATION

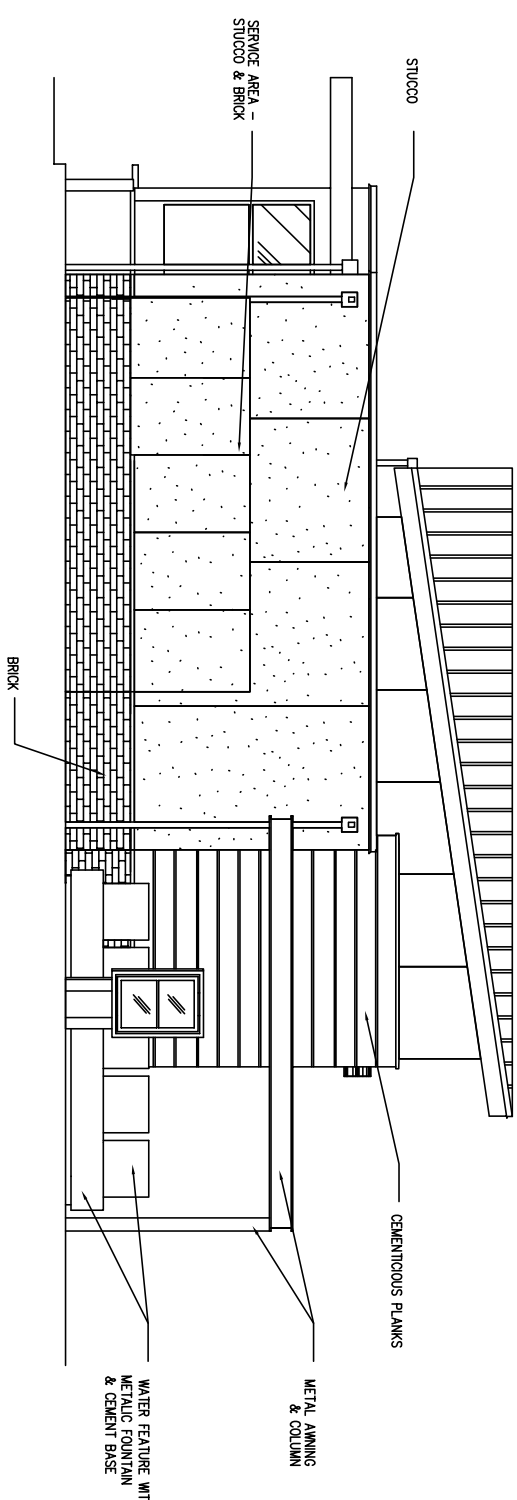


② SOUTH ELEVATION

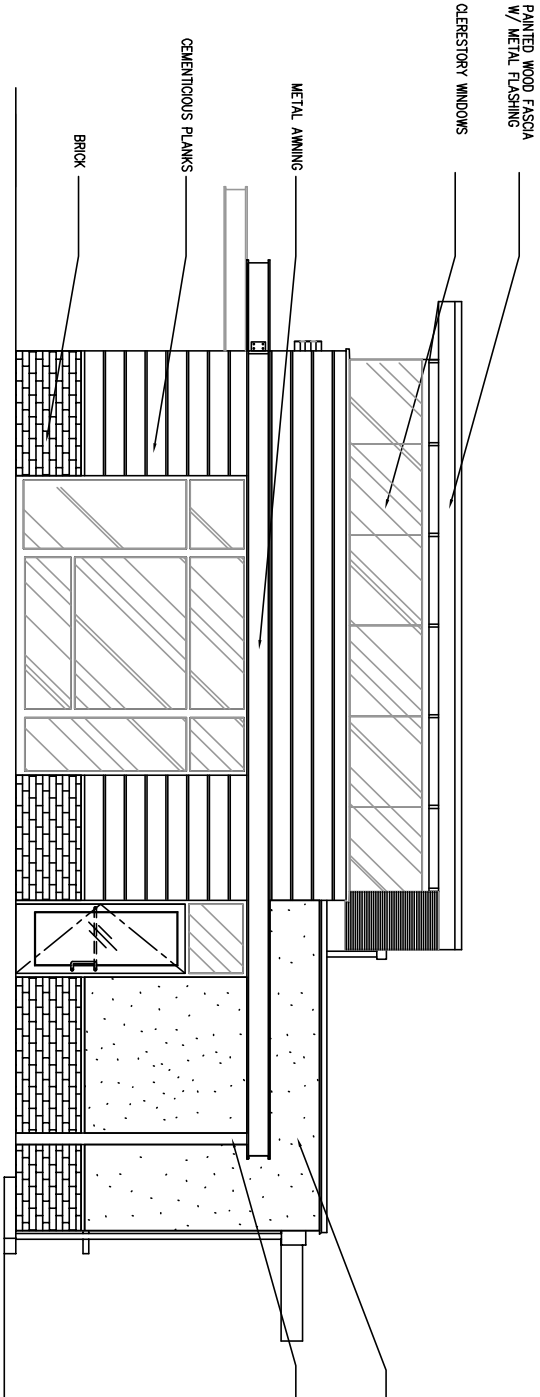

② NORTH ELEVATION

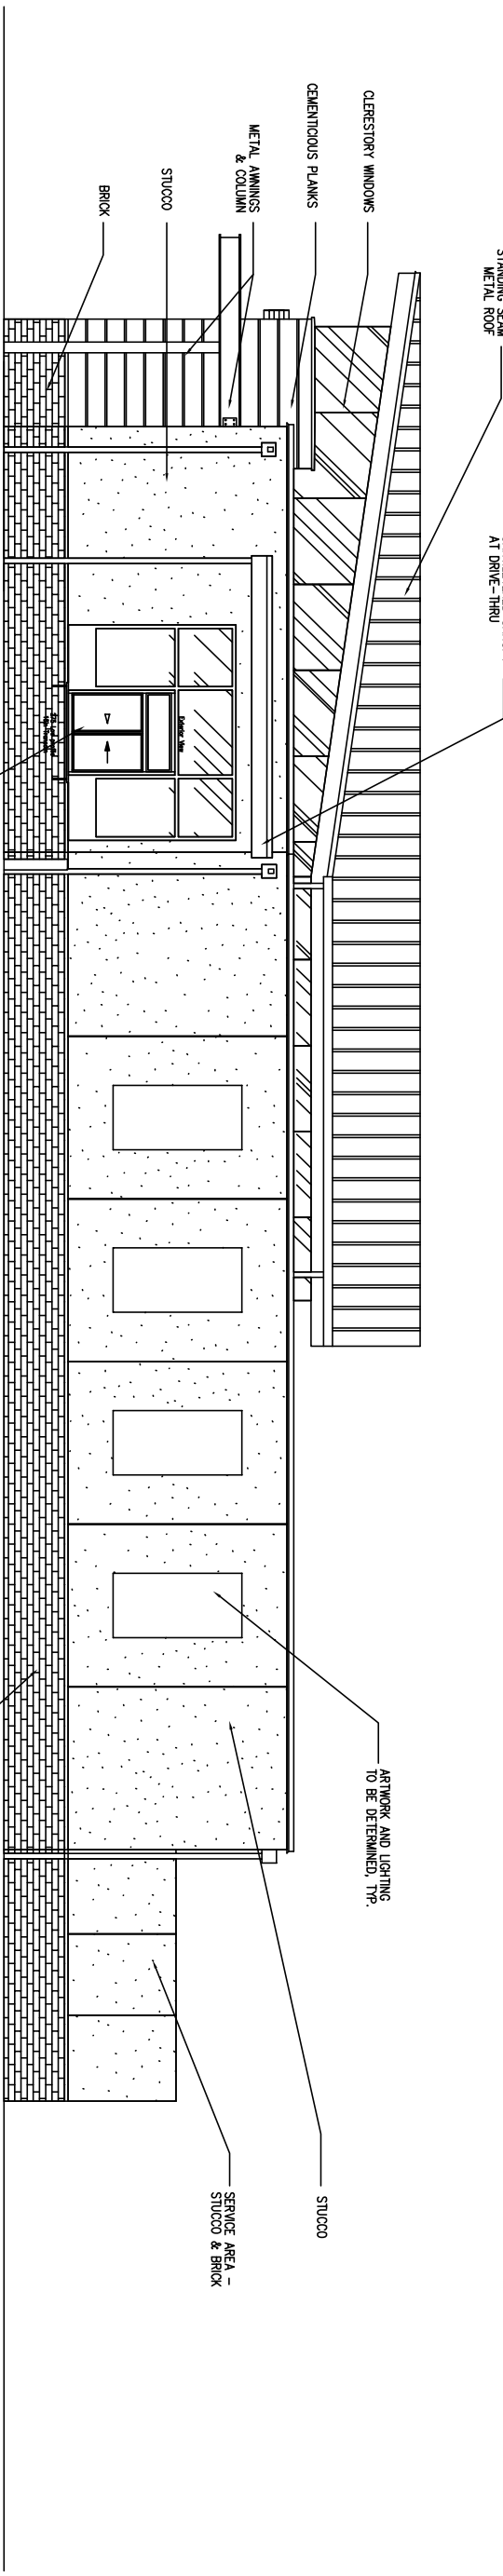

① DRIVE THRU WINDOW - WEST ELEVATION

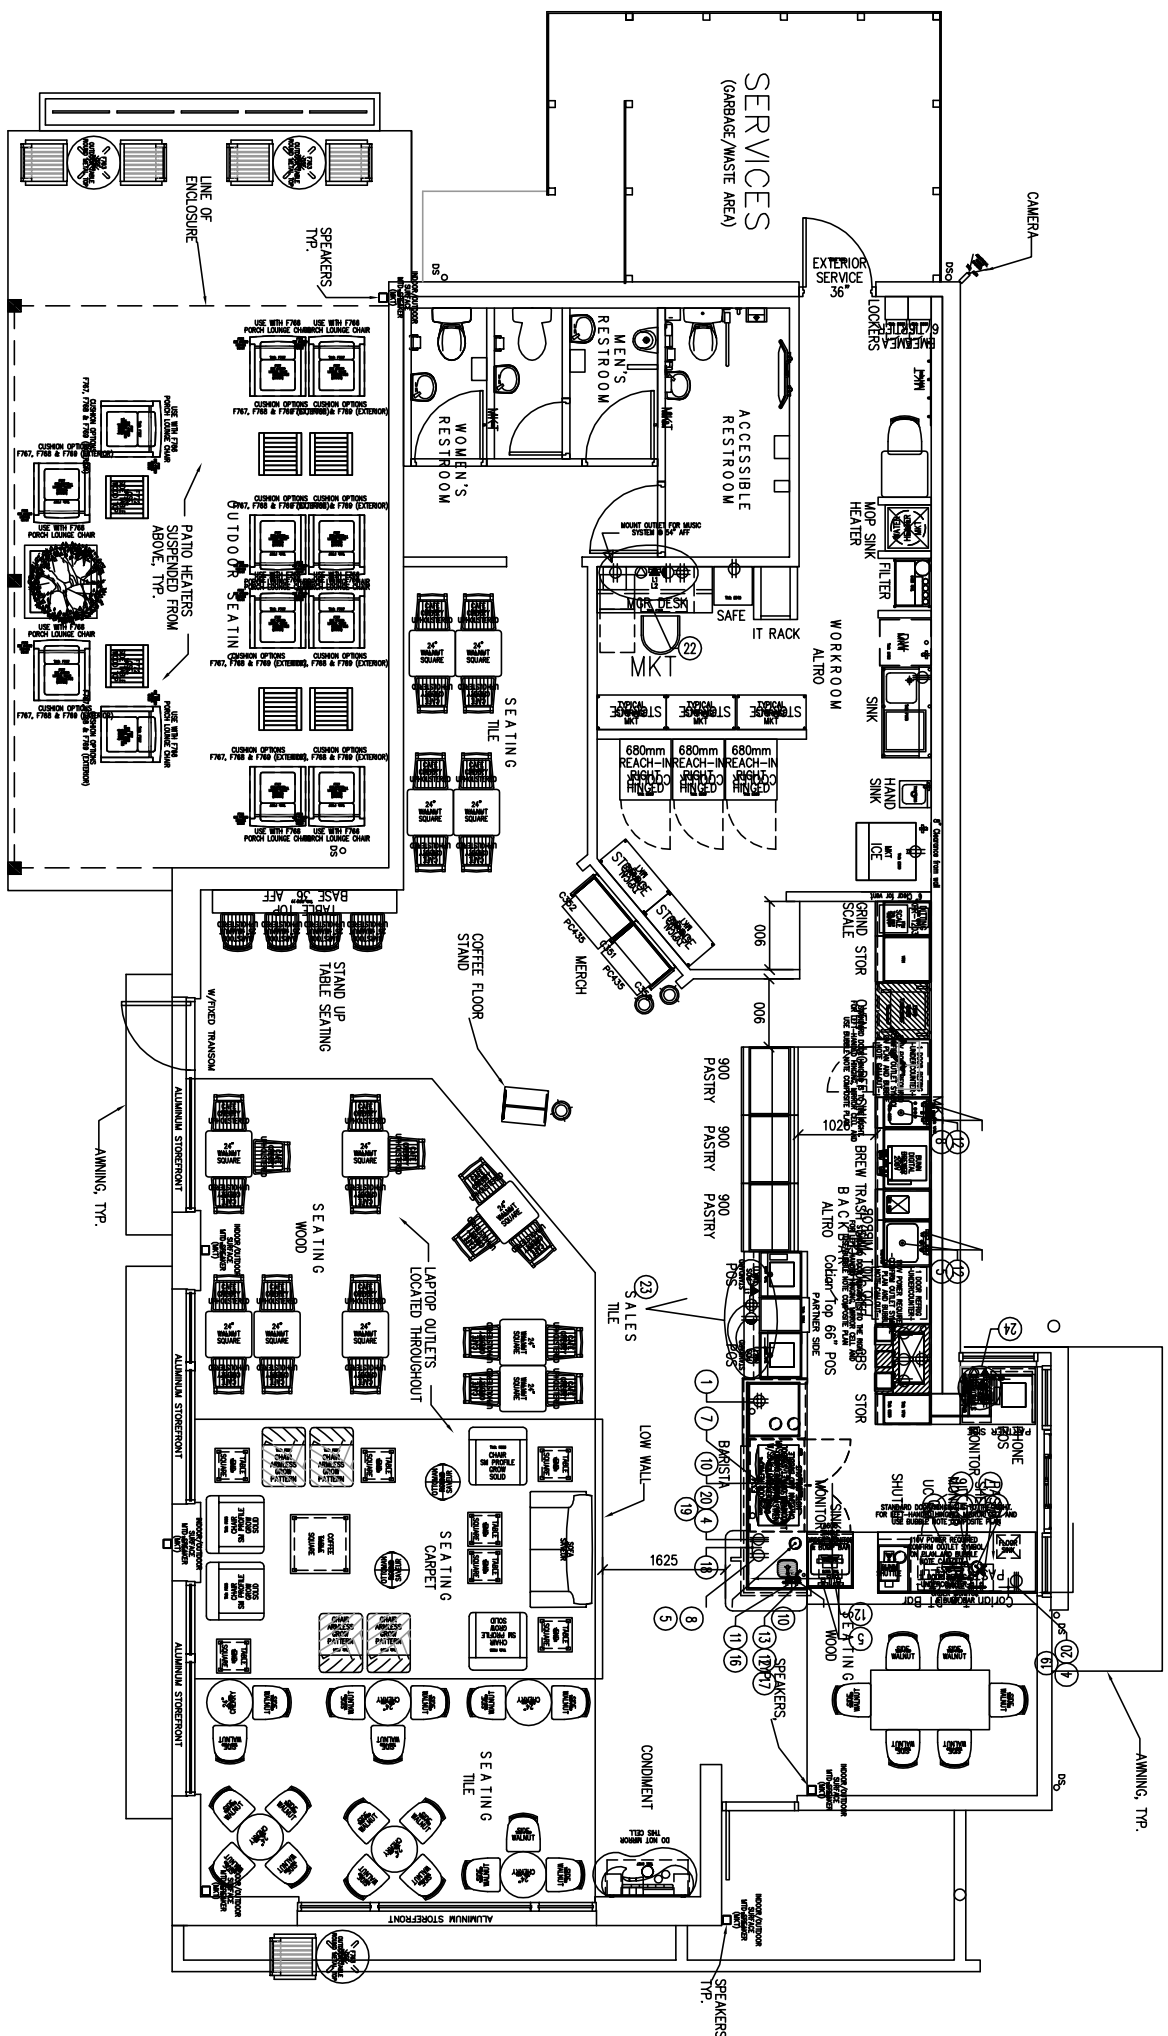

BUILDING PLAN