




THIS DOCUMENT AND ALL INFORMATION CONTAINED HEREIN IS CONFIDENTIAL AND THE INTELLECTUAL PROPERTY OF ARCHITECTURAL SERVICES. IT IS DISCLOSED IN CONFIDENCE ON TERMS THAT IT WILL NOT BE REPRODUCED, COPIED, SOLD, LOANED, LICENSED OR IN ANY MANNER OR FORM FOR MANUFACTURING OR OTHER PURPOSE WITHOUT THE WRITTEN PERMISSION OF ARCHITECTURAL SERVICES. COPYRIGHT: ARCHITECTURAL DESIGN SERVICES

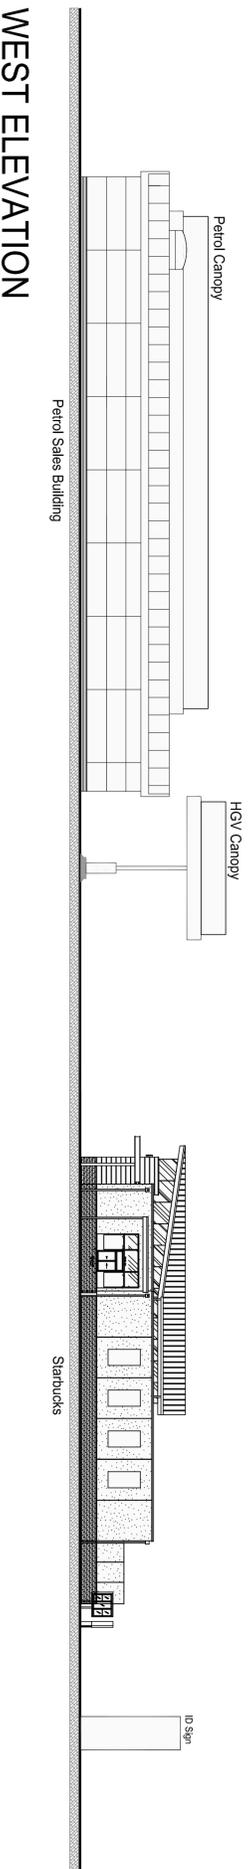


WEST ELEVATION

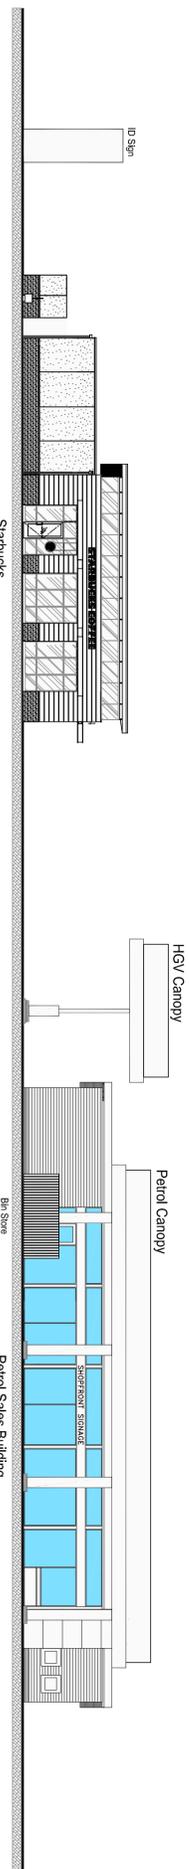


EAST ELEVATION

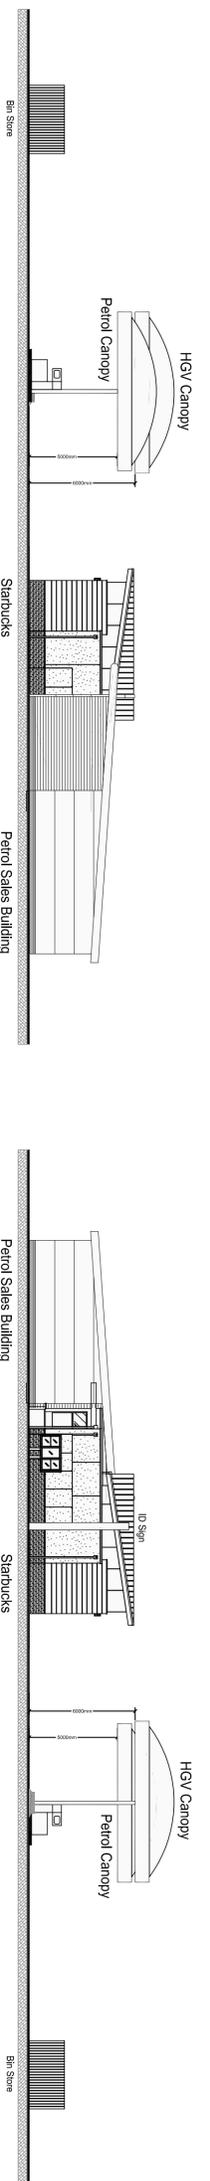

SPEKE BOULEVARD / NORTH ELEVATION

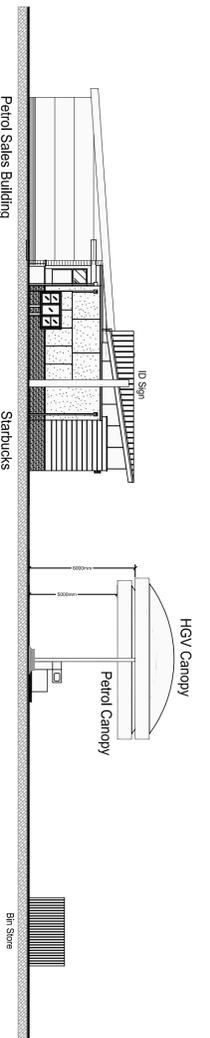

SOUTH ELEVATION

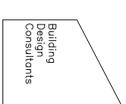

Building Design Consultants
 Architectural Design Services

46 High Street
 Solihull, West Midlands
 B93 3 1JR
 Tel: 01756 700364
 Fax: 01756 728115
 Web: 01756 701119

SPEKE BOULEVARD
 SPEKE

SITE
 ELEVATIONS

EURO
 GARAGES LTD

OCT 2013 1:200@A1