

GENERAL NOTES


All dimensions must be checked on site
 All setting out to be checked on site
 All levels must be checked on site and their datum confirmed
 This drawing must be read in conjunction with the relevant specification clauses
 This drawing must not be used for land transfer purposes

©Denning Male Polisano


DRAWING NOTES

P- refers to Preliminary Drawing
 T- refers to Tender Drawing
 C- refers to Construction Drawing

REVISION	DATE	BY	Q
P1 PLANNING ISSUE	-	-	-
P2 Updated to lifetime homes standards	02/05/14	BW	-

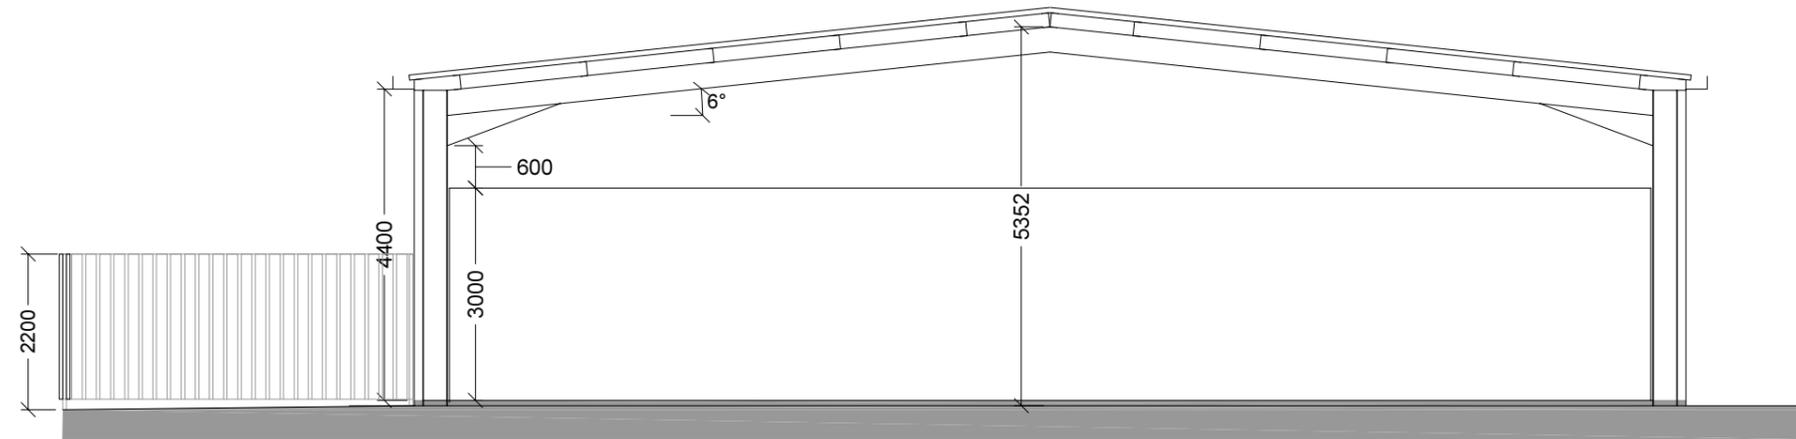

Typical Section through the Retail Unit

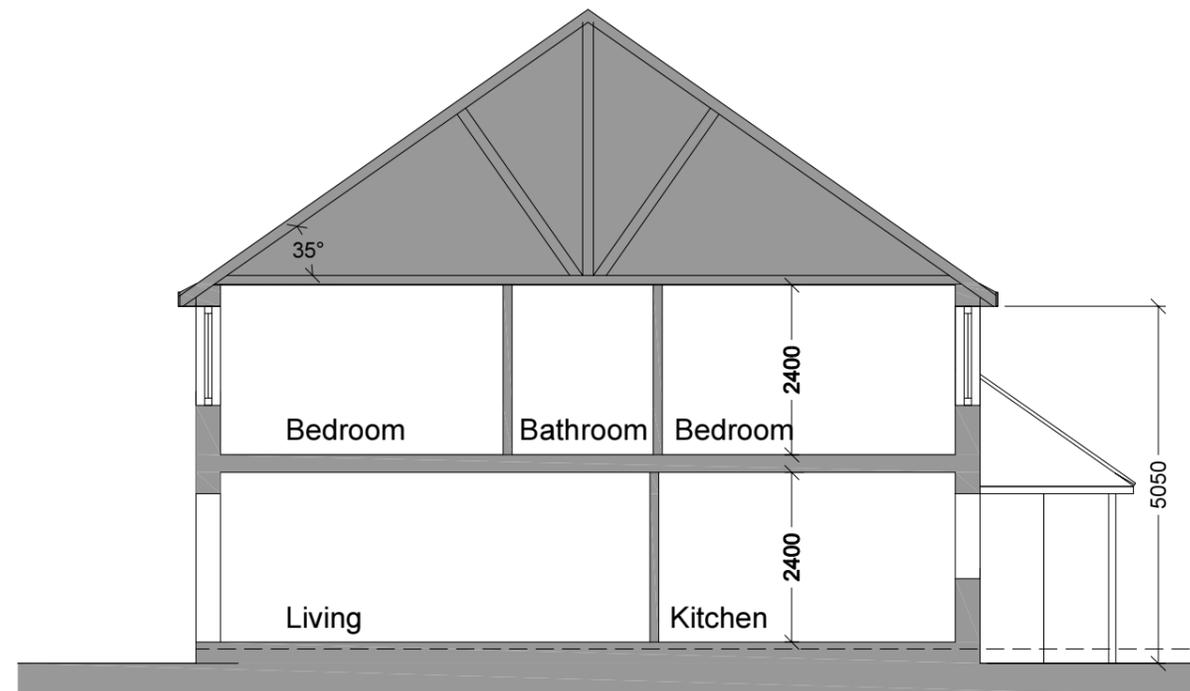

Typical Section through Houses



CLIENT

TPS-DEZ Developments

PROJECT TITLE

Booker Avenue
 Liverpool

DRAWING TITLE

Sections

DATE

Feb 14

SCALE

1:100

DRAWING No.

129-300.P2

Denning Male Polisano
 Chartered Architects

Ferneberga House
 Alexandra Road
 Farnborough
 Hampshire GU14 6DQ

T +44 (0) 1252 318448
 www.dmp-architects.co.uk