

GENERAL NOTES


All dimensions must be checked on site
All setting out to be checked on site
All levels must be checked on site and their datum confirmed
This drawing must be read in conjunction with the relevant specification clauses
This drawing must not be used for land transfer purposes

©Denning Male Polisano

DRAWING NOTES

P- refers to Preliminary Drawing
T- refers to Tender Drawing
C- refers to Construction Drawing

REVISION	DATE	BY	Q
P1 PLANNING ISSUE	-	-	-
P2 House 2 - Dining area added at g fl and bedroom added at 1st fl	10/03/14	AL	-
P3 Minor Amendments	19/03/14	AL	-

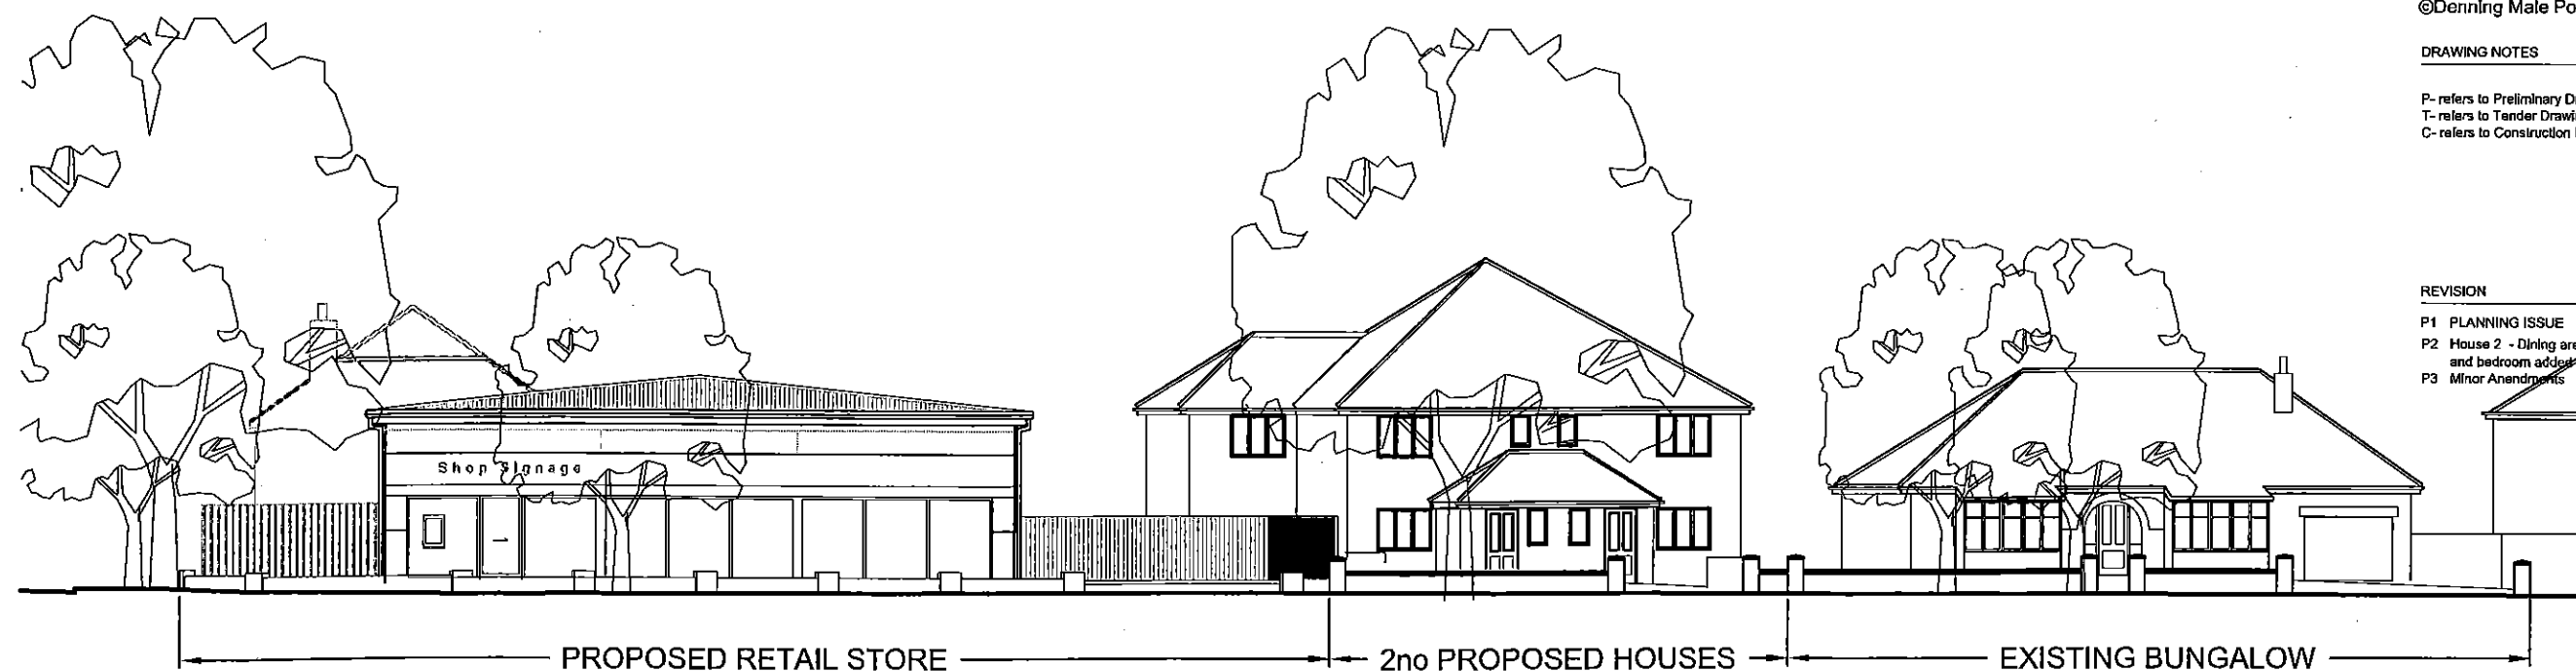

Booker Avenue

CLIENT

TPS-DEZ Developments

PROJECT TITLE

Booker Avenue
Liverpool

DRAWING TITLE

Elevations - Sheet #1
Street View

DATE


Feb 14

SCALE

1:200

DRAWING No.

129-400.P3

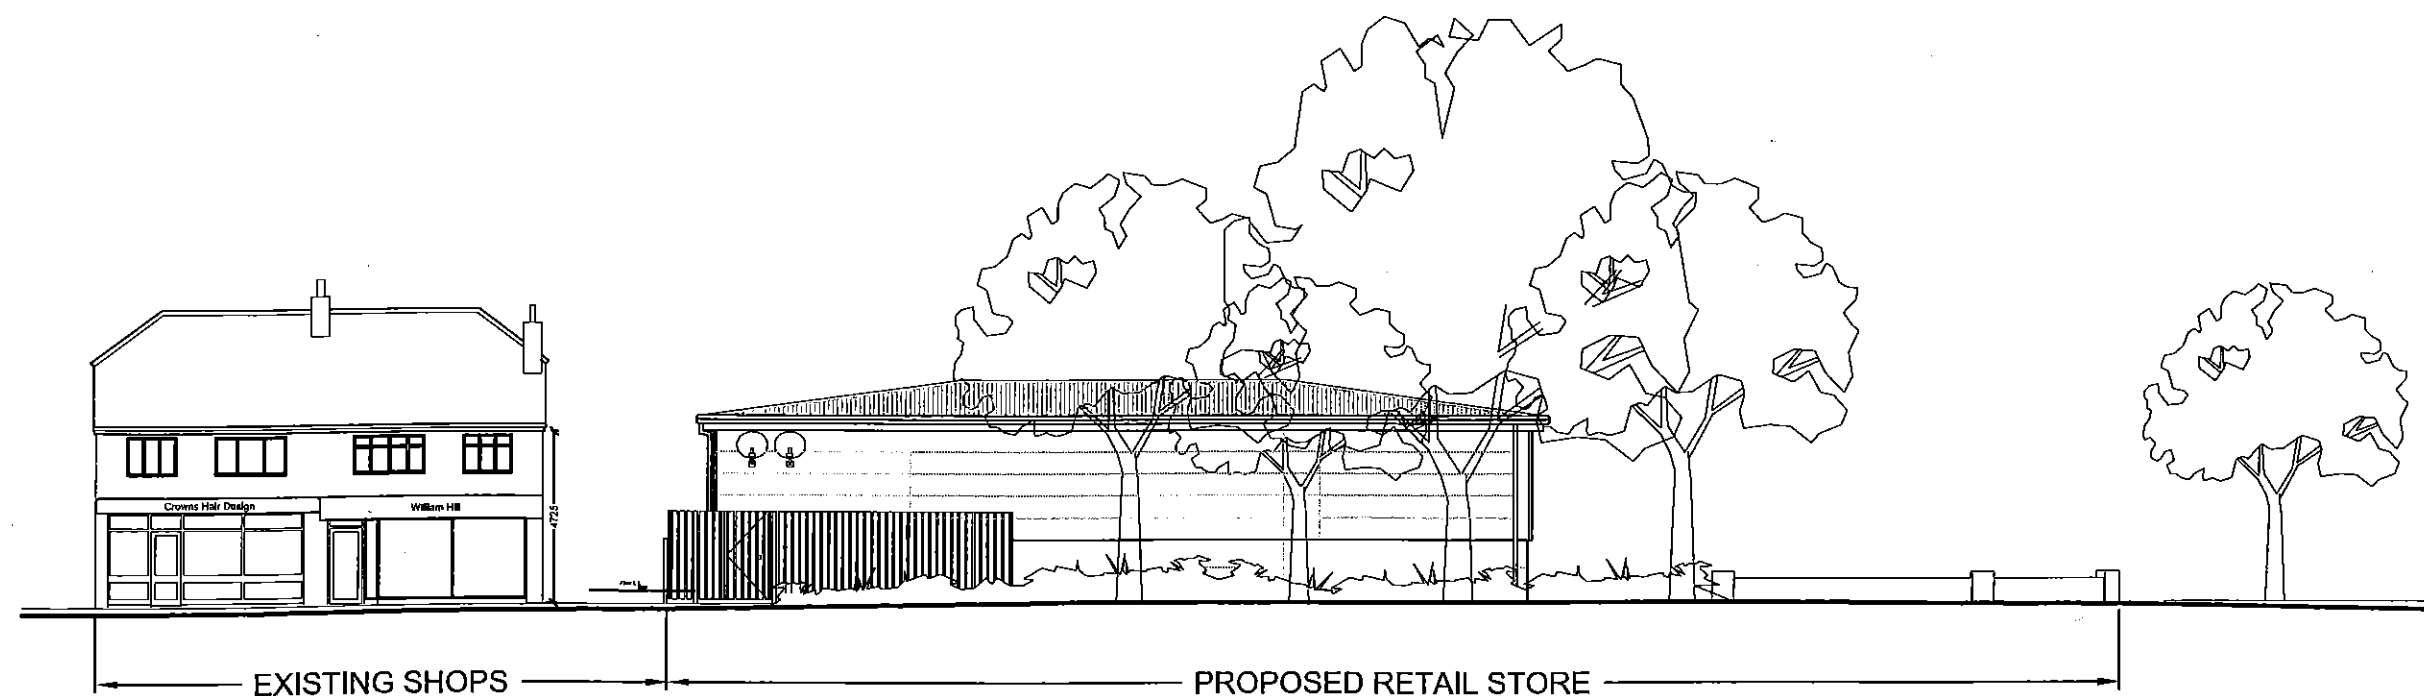

Greenhill Road

**Denning Male Polisano
Limited**

Chartered Architects
Campbell House
294 High Street
Aldershot
Hampshire GU12 4LT

T +44 (0) 1252 318448
F +44 (0) 1252 318446
E studio@dmp-architects.co.uk