


GENERAL NOTES

All dimensions must be checked on site
All setting out to be checked on site
All levels must be checked on site and their datum confirmed
This drawing must be read in conjunction with the relevant specification clauses
This drawing must not be used for land transfer purposes


©Denning Male Polisano

DRAWING NOTES

P- refers to Preliminary Drawing
T- refers to Tender Drawing
C- refers to Construction Drawing

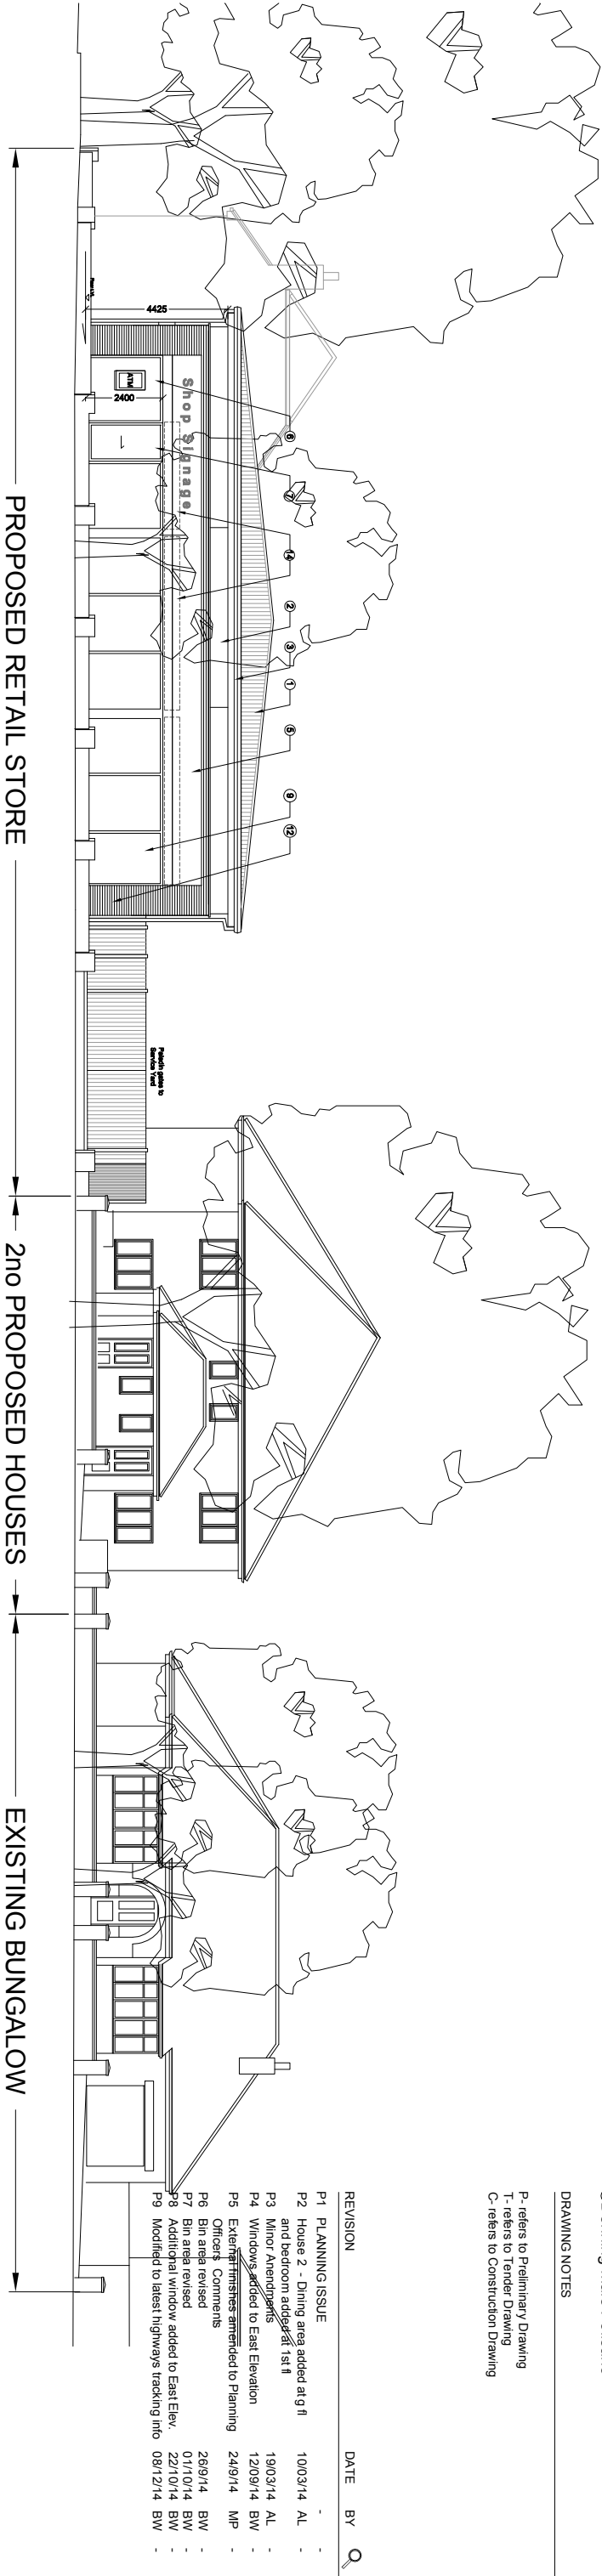

Booker Avenue

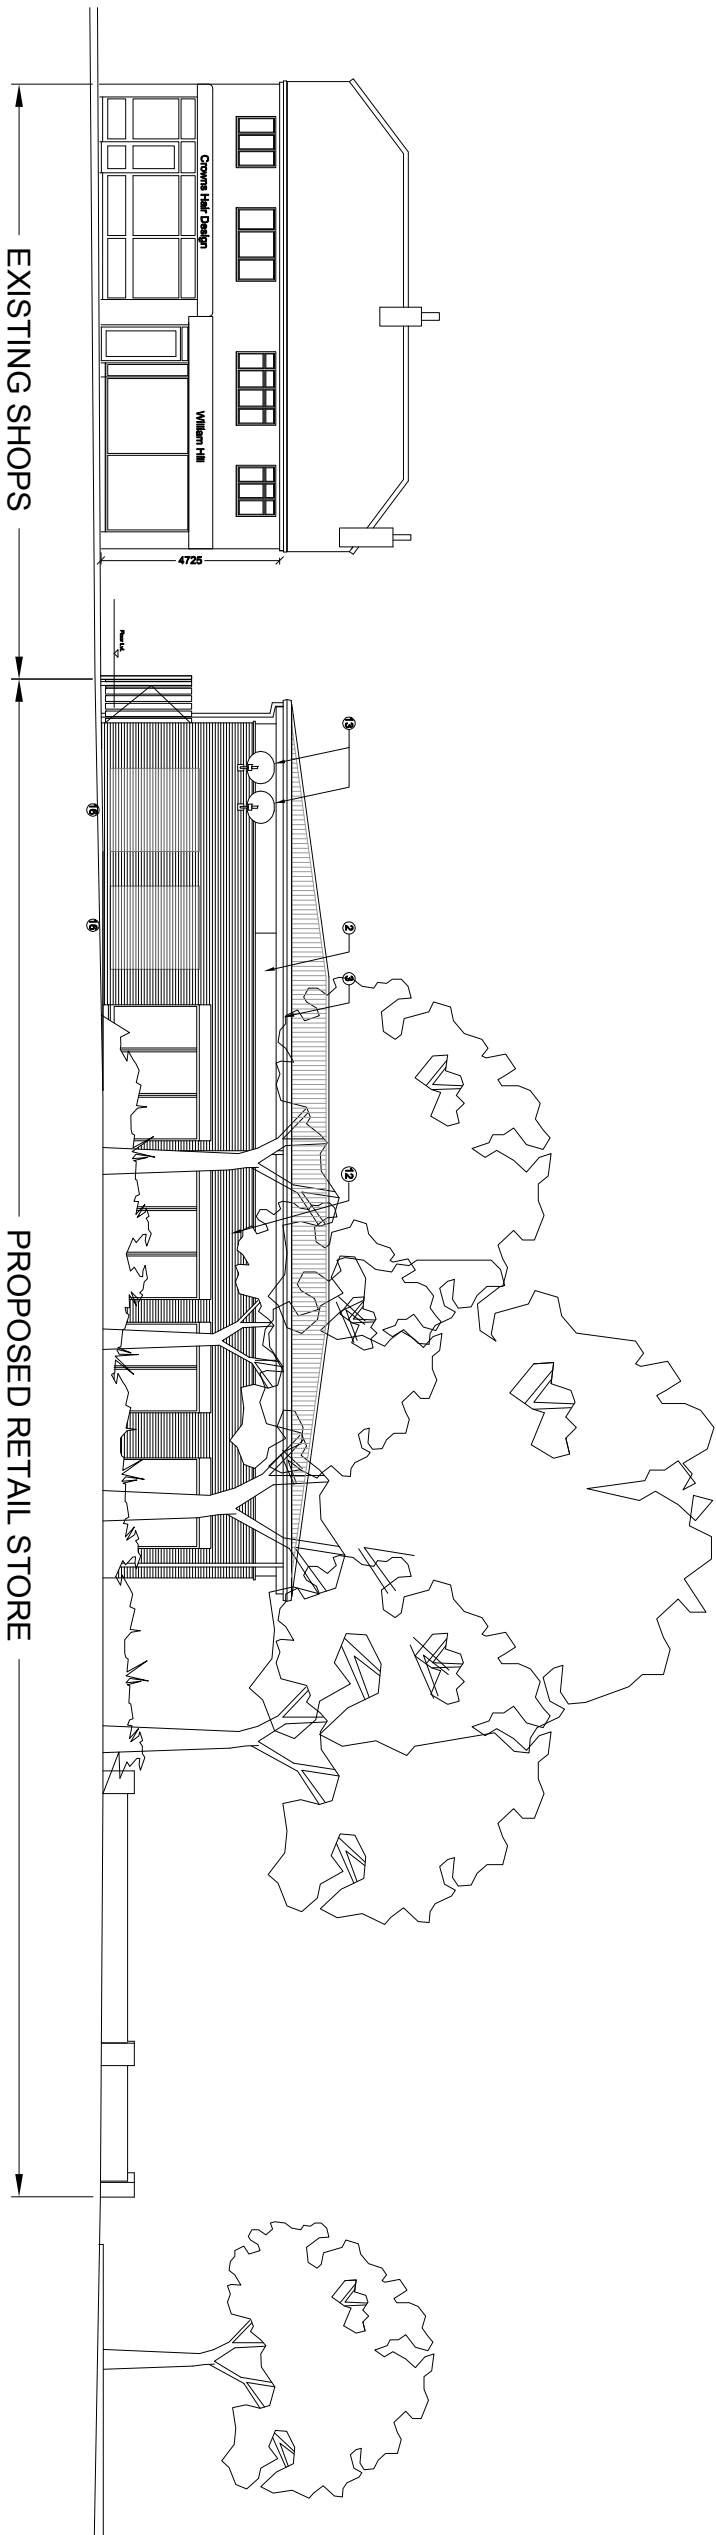

Greenhill Road



CLIENT
TPS-DEZ Developments

PROJECT TITLE
Booker Avenue
Liverpool

DRAWING TITLE
Elevations - Sheet #1
Street View

DATE
Feb 14

SCALE
1:200

DRAWING No.
129-400.P9

Denning Male Polisano
Chartered Architects
Ferneberga House
Alexandra Road
Farborough
Hampshire GU14 6DQ

T +44 (0) 1252 318448
www.dmp-architects.co.uk