


Front Elevation

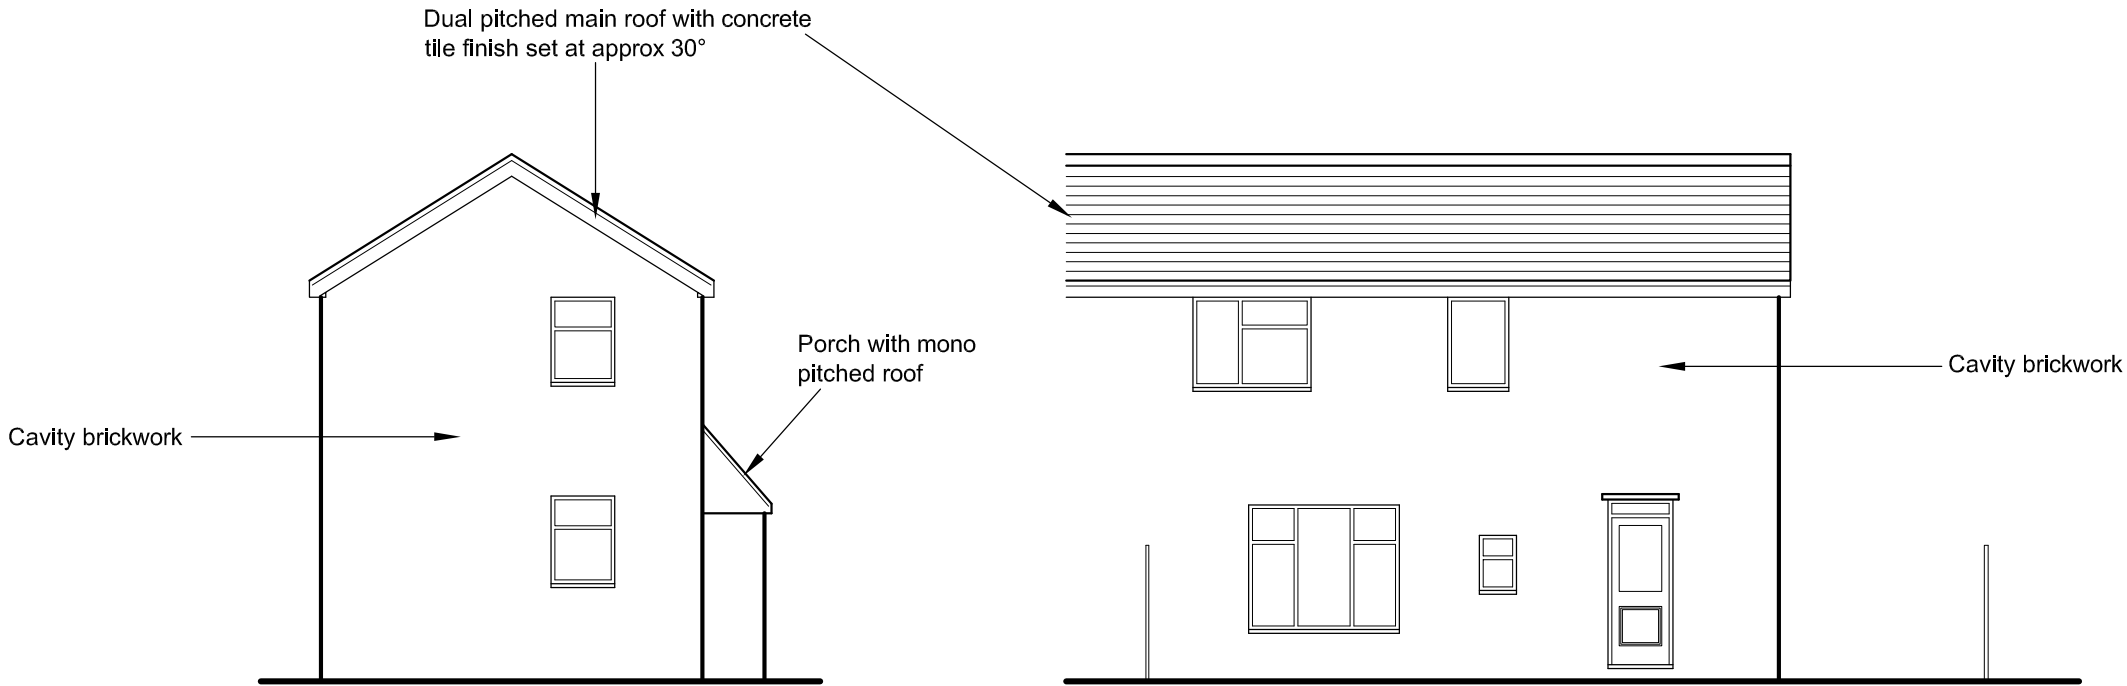

Side Elevation

Rear Elevation