



PROPOSED EXTENT YORKSTONE PAVING
SCALE: 1:500

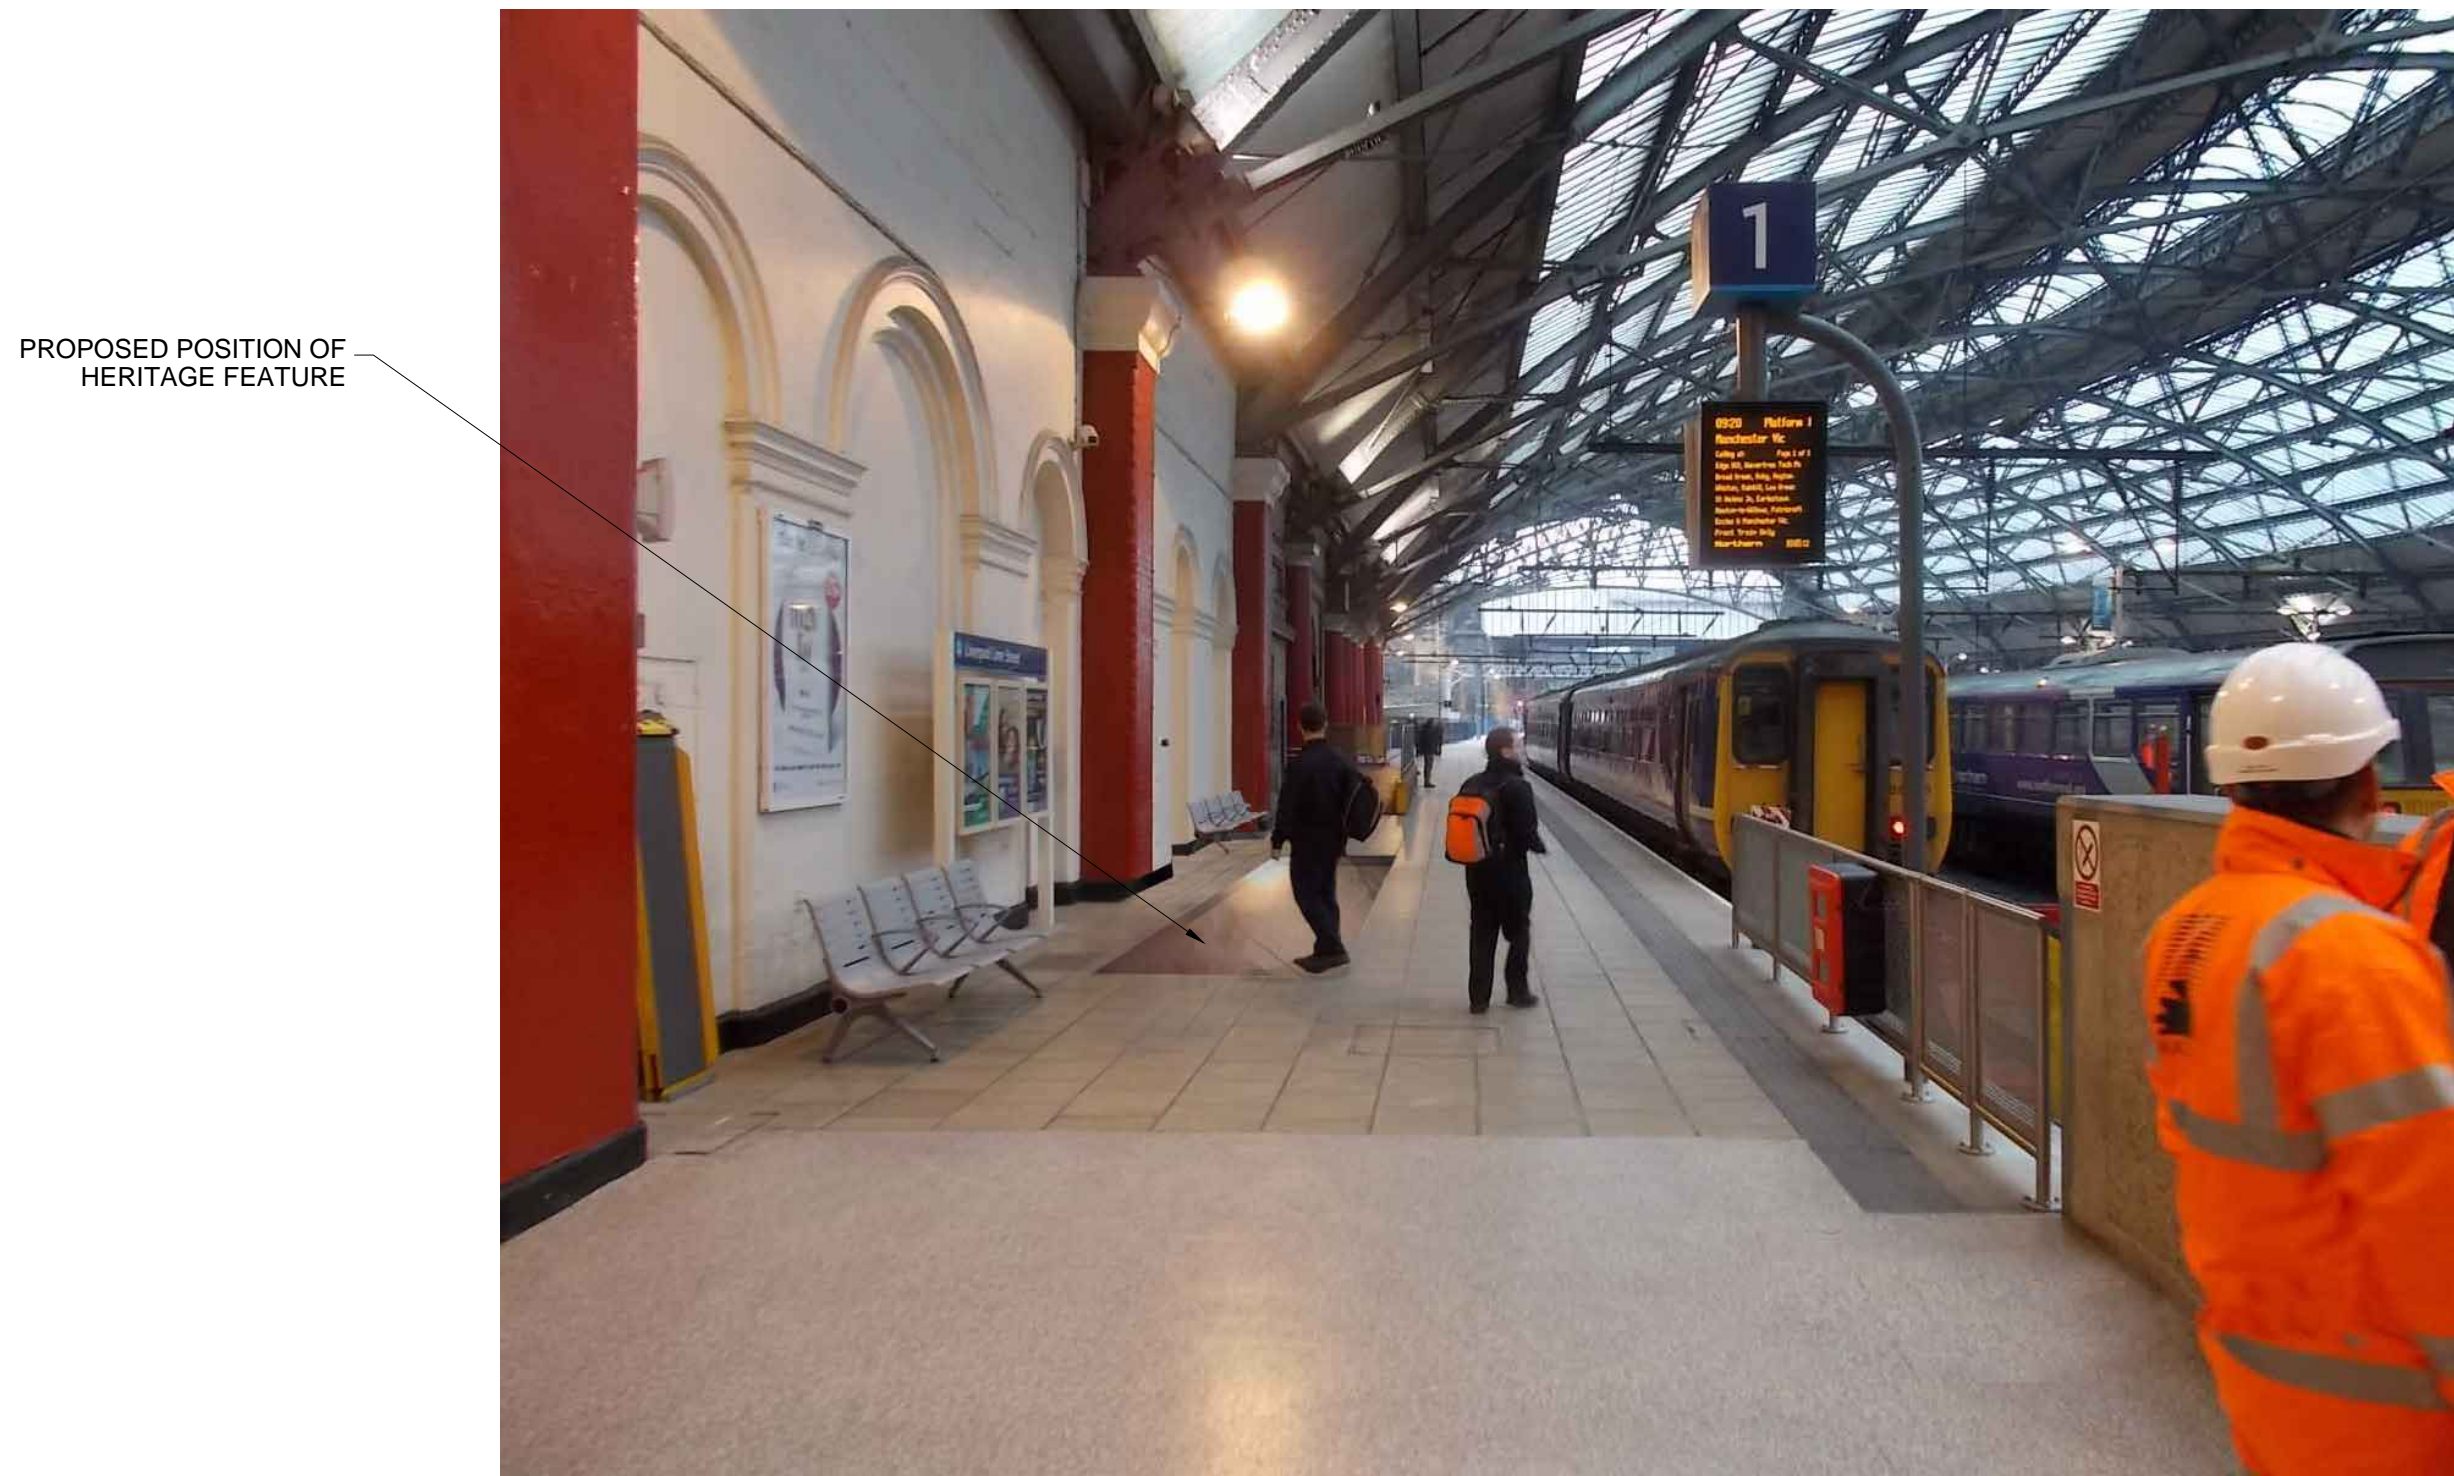


GLASS FLOOR HERITAGE FEATURE TO PLATFORM 1.

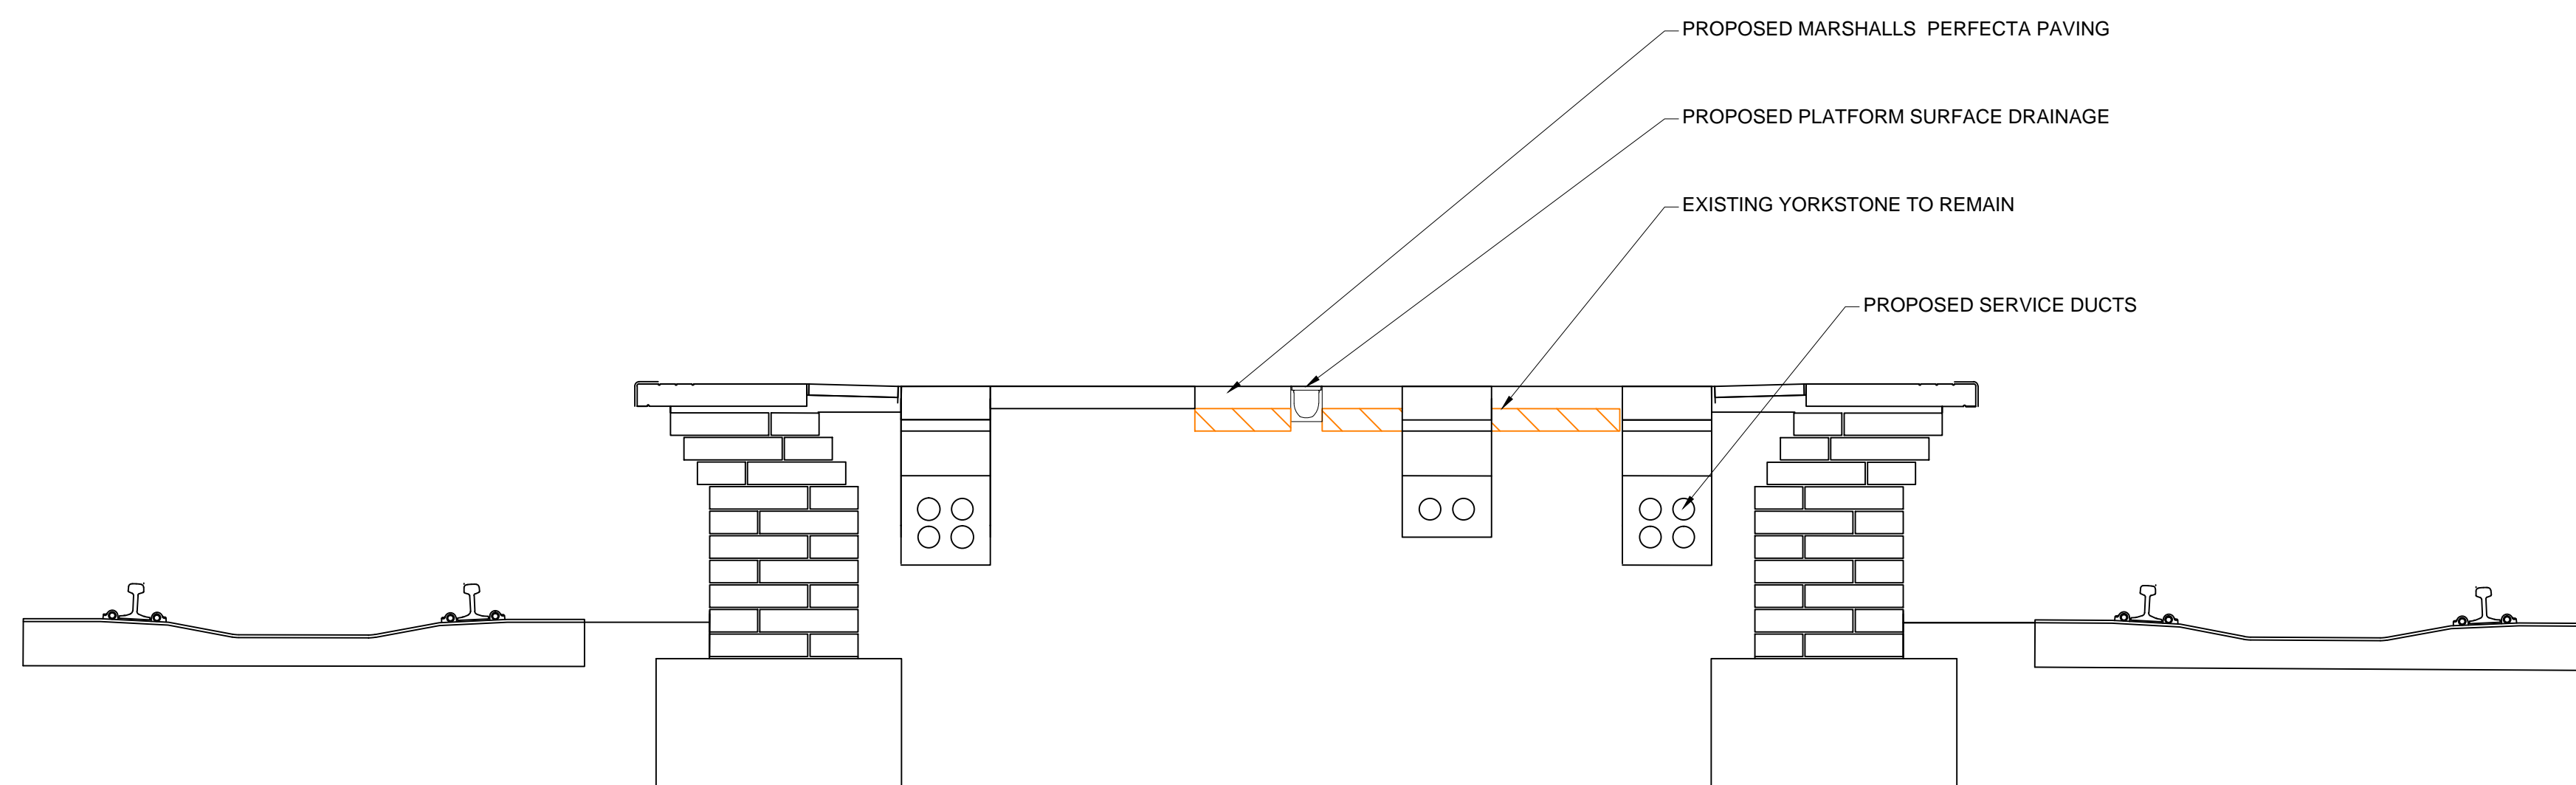


SECTION A-A (Typical)
SCALE: 1:25


Legend/Notes

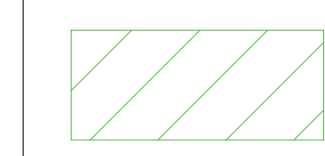

EXISTING YORKSTONE
BELOW EXISTING
PLATFORM
SURFACING.

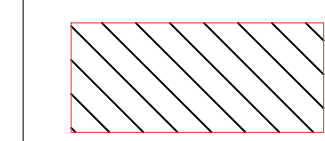

YORKSTONE TO BE
REMOVED

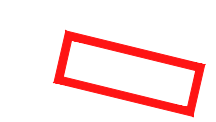

PROPOSED POSITION
OF HERITAGE
FEATURE GLASS
FLOOR EXPOSING
ORIGINAL STONE
STATION PAVING.

TO BE PRINTED AT A0 1189mm X
841mm

| Rev | Date | Description of Revisions | Drawn | Chkd | Appr |
|-----|----------|--------------------------|-------|------|------|
| P2 | 20.08.16 | ISSUE FOR COMMENT | SYD | JM | JH |
| P1 | 07.08.16 | ISSUE FOR COMMENT | SYD | JM | JH |



Contractor(s)
BUCKINGHAM
Group Contracting
ATKINS
Chadwick House
Birchwood Park
Warrington
Cheshire
WA3 6AE
Tel: +44 (0)1925 238000
Fax: +44 (0)1925 238500

Project
**LIVERPOOL LIME STREET
RENEWALS AND
CAPACITY ENHANCEMENTS**

Drawing Title
**LIVERPOOL LIME STREET STATION
YORKSTONE & HERITAGE
PROPOSALS**

| | | | |
|----------|-------------|---------------|-------------|
| Designed | ATKINS RAIL | Signed JH | Date 7.9.16 |
| Drawn | SYD | Signed SYD | Date 7.9.16 |
| Checked | JM | Signed JM | Date 7.9.16 |
| Approved | JH | Signed JH | Date 7.9.16 |
| Scale(s) | 1:500 | ELR & Mileage | |

| | |
|---------------------------|----------|
| Alternative Reference | Sheet |
| 6.6 | 6.6 |
| Drawing Number | Revision |
| 132627-ATK-DRG-EAR-190006 | P2 |

Sheet Size A0