

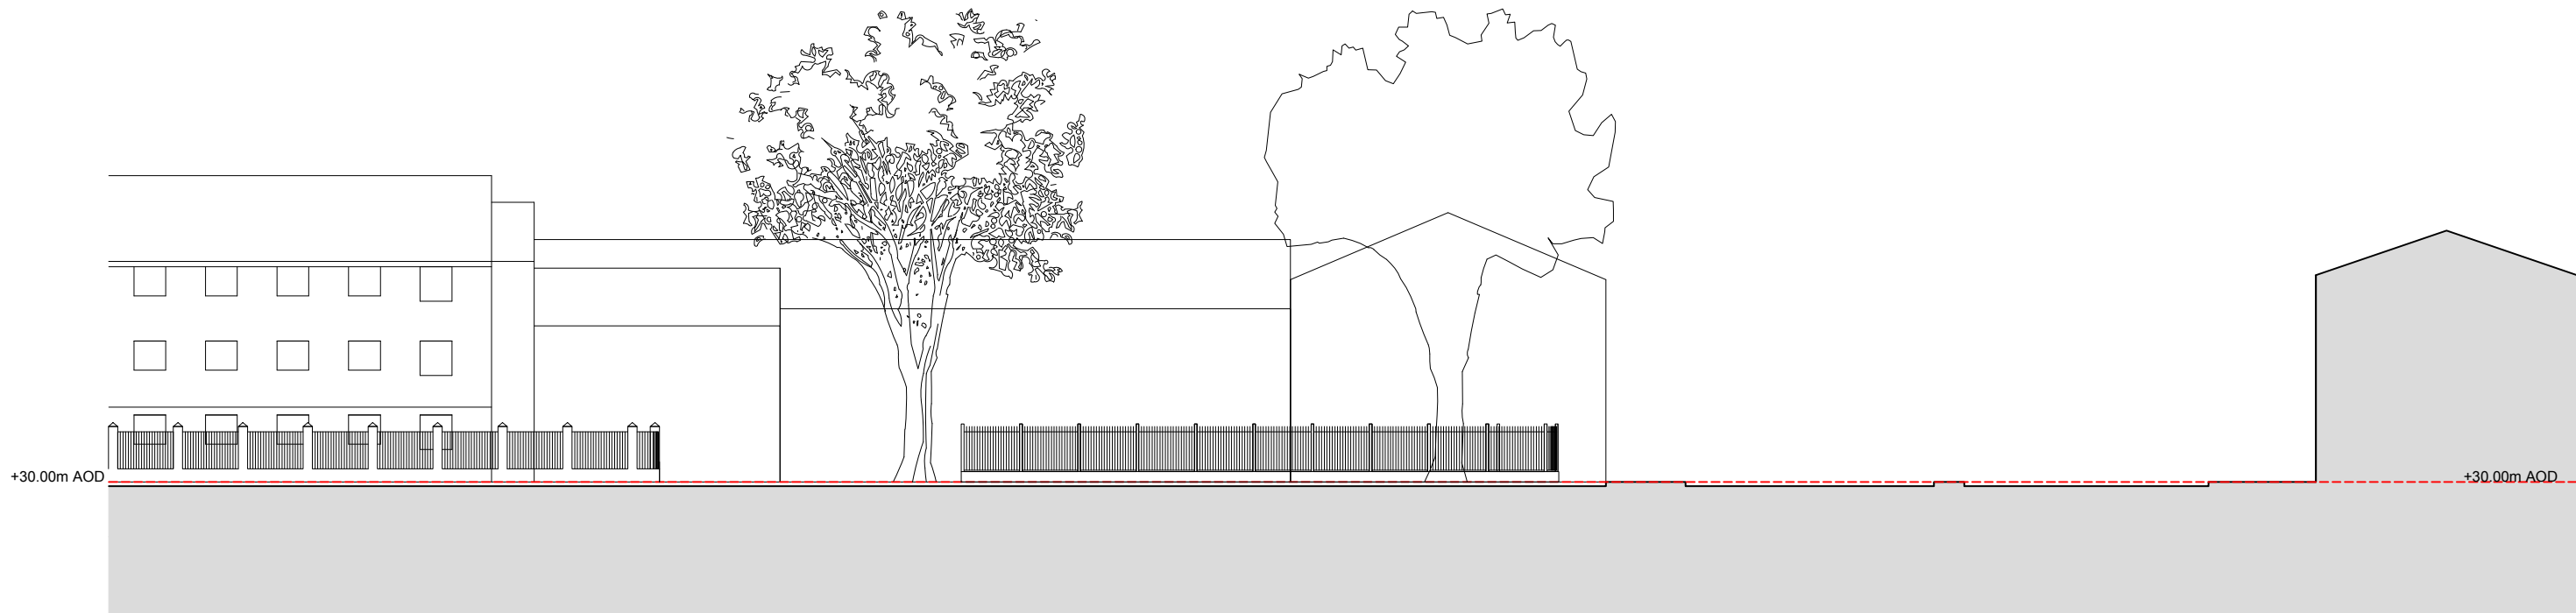




SCOTLAND ROAD CONTEXTUAL ELEVATION

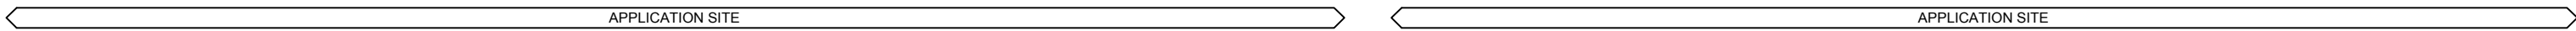

SILVESTER STREET CONTEXTUAL ELEVATION

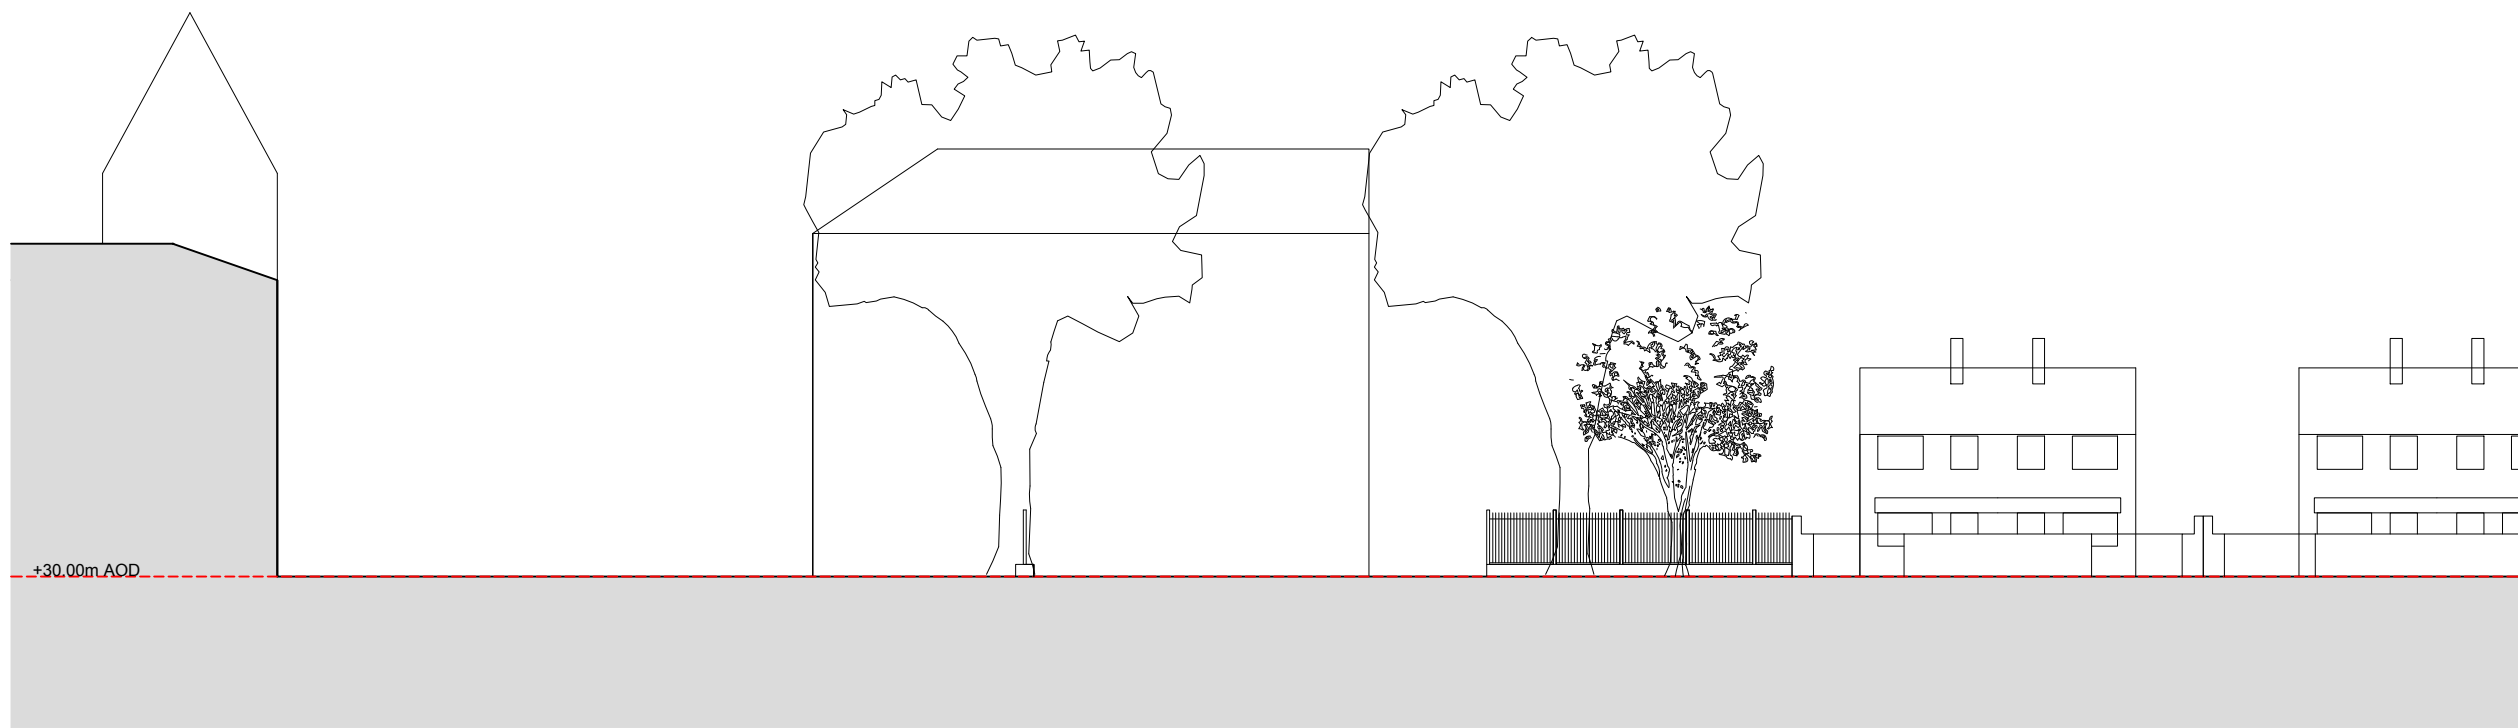

WESTMORELAND PLACE CONTEXTUAL ELEVATION

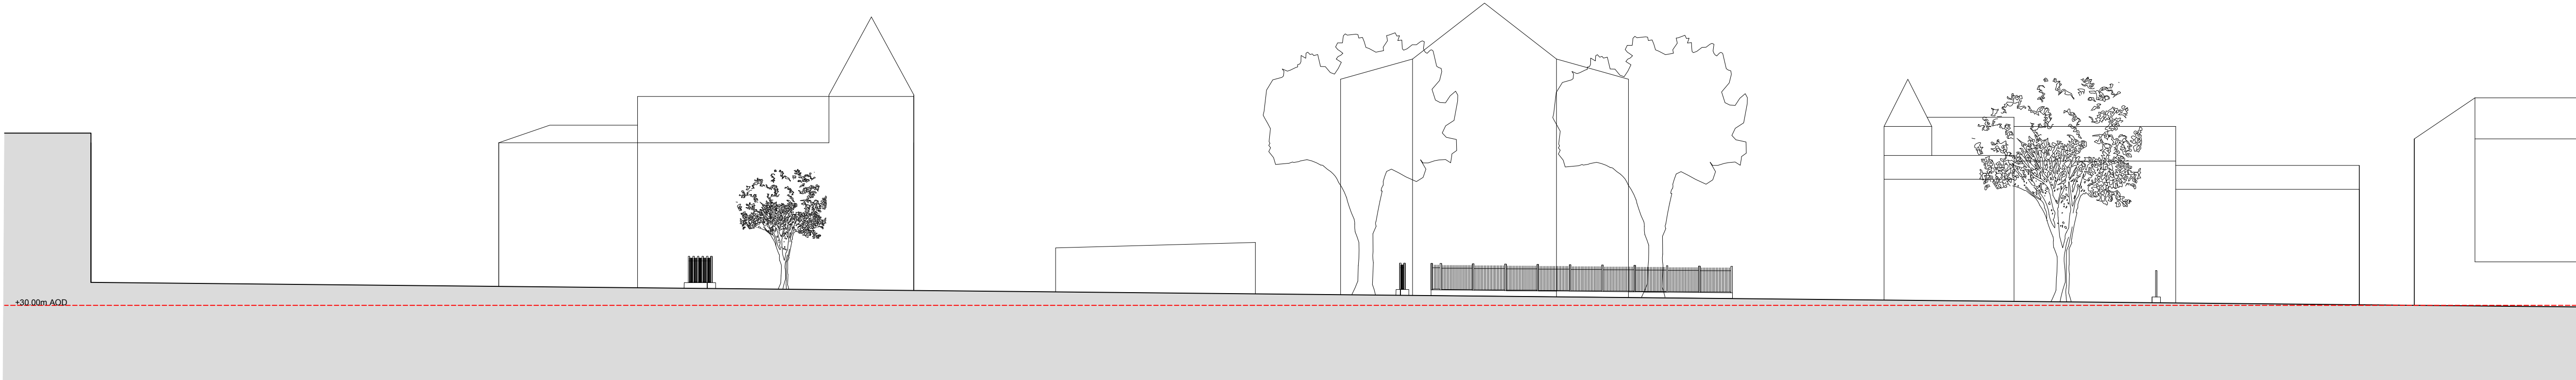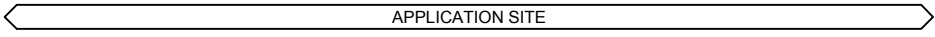

WOODSTOCK STREET CONTEXTUAL ELEVATION



This drawing is not to be scaled or manipulated in any way.
Any errors or discrepancies should be reported to SDA Architecture.
Work to given dimensions only which the contractor must check and confirm all dimensions on site.
Copyright to remain with SDA Architecture and is not to be copied, lent or used by any third party without the express written permission of SDA Architecture.



The Old Post Office
34 Wellington Road
Oxton
Wirral
CH43 2JF

Tel: 0151-651-1789
e-mail: info@sdaarchitecture.com
Web: www.sdaarchitecture.com

| PLANNING | |
|---|----------------------------------|
| Project Name & Address | Project Description |
| Eddie Brack C/O Land at Scotland Road / Silvester Street / Woodstock Street / Westmoreland Place Liverpool L5 | 26 Unit Apartment Development |
| Drawing Title | |
| Existing Contextual Elevations | |
| Drawn By: | Approved By: |
| B.Rea | D. Doughty |
| Date: | Scale @ A1: |
| 06.02.2017 | 1:200 |
| Project Ref: | Revision: |
| 132_2016 | A |
| | Drawing No: |
| | 132_2016_02 |