




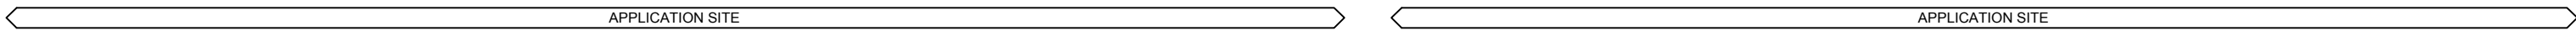


SCOTLAND ROAD CONTEXTUAL ELEVATION

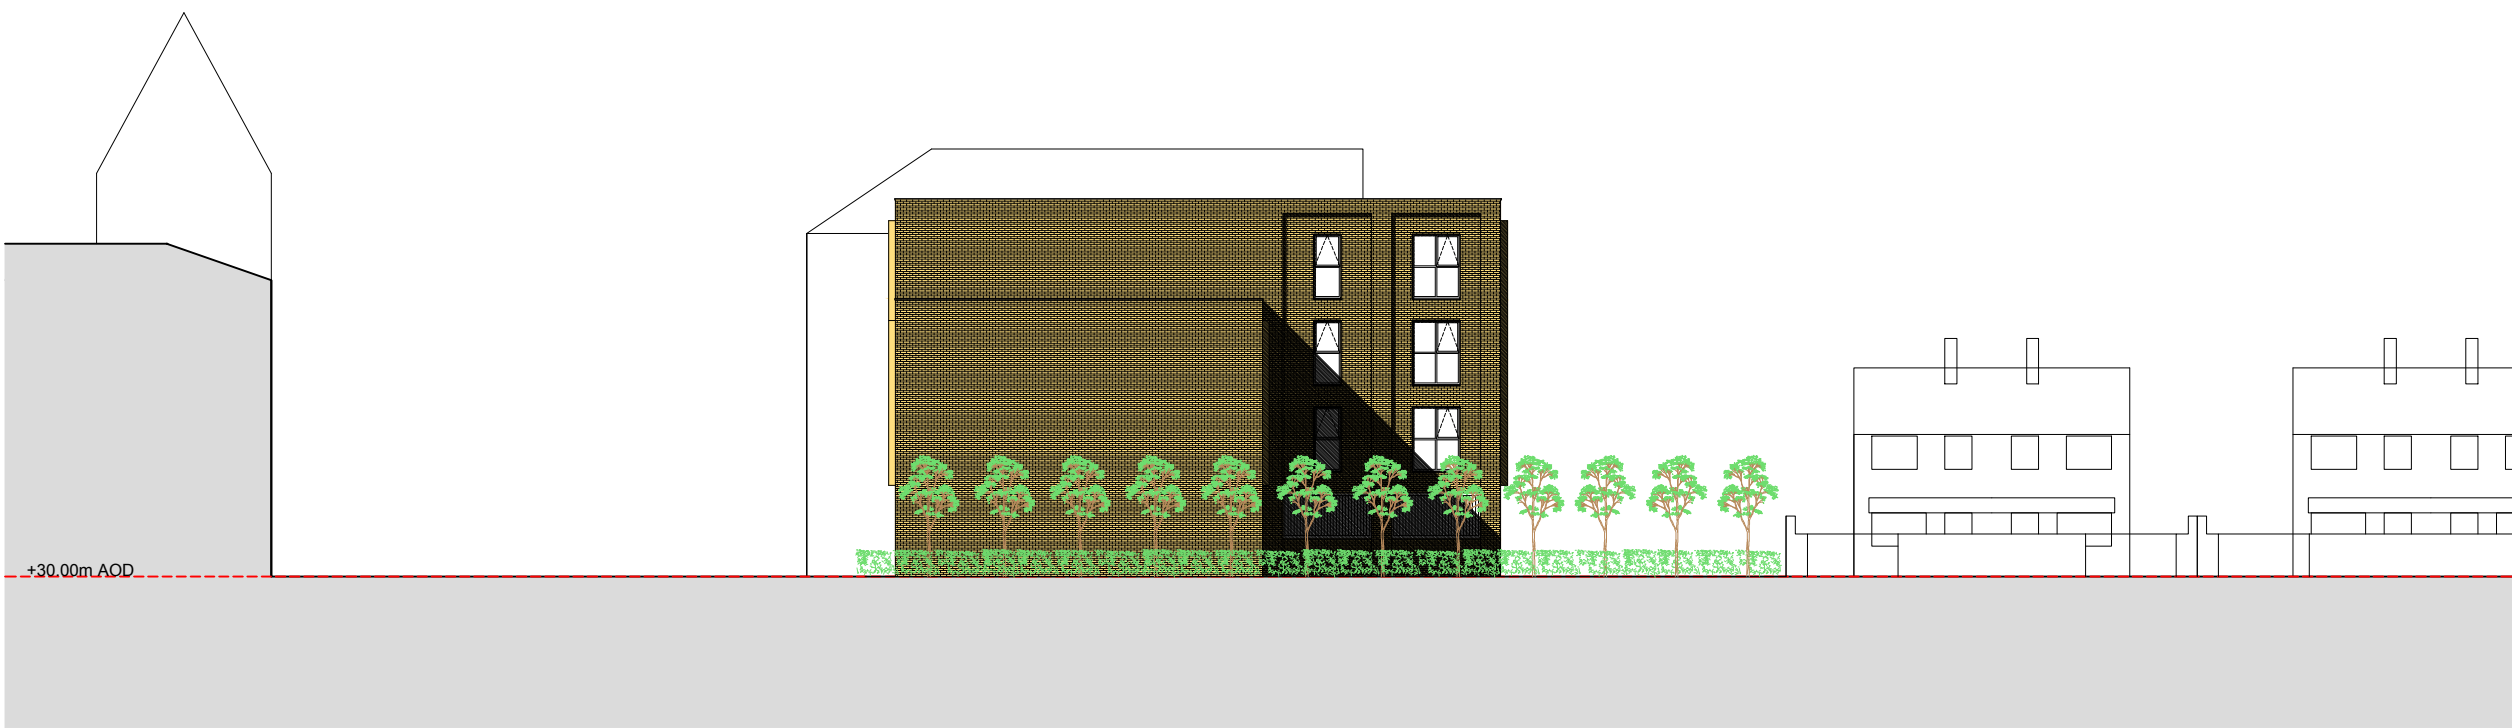

SILVESTER STREET CONTEXTUAL ELEVATION

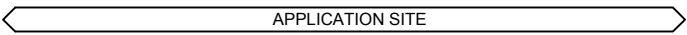

WESTMORELAND PLACE CONTEXTUAL ELEVATION

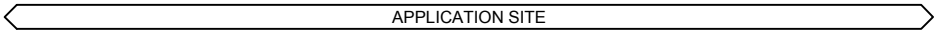

WOODSTOCK STREET CONTEXTUAL ELEVATION



This drawing is not to be scaled or manipulated in any way.
Any errors or discrepancies should be reported to SDA Architecture.
Work to given dimensions only which the contractor must check and confirm all dimensions on site.
Copyright to remain with SDA Architecture and is not to be copied, lent or used by any third party without the express written permission of SDA Architecture.



SDA
Architecture



RIBA
Chartered Practice

The Old Post Office
34 Wellington Road
Oxton
Wirral
CH43 2JF

Tel: 0151-651-1789
e-mail: info@sdaarchitecture.com
Web: www.sdaarchitecture.com

PLANNING	
Project Name & Address	Project Description
Eddie Brack C/O Land at Scotland Road / Silvester Street / Woodstock Street / Westmoreland Place Liverpool L5	26 Unit Apartment Development
Drawing Title	
Proposed Contextual Elevations (Boundary treatment removed for clarity)	
Drawn By:	Approved By:
B.Rea	D. Doughty
Date:	Revision:
06.02.2017	A
Project Ref:	Drawing No:
132_2016	132_2016_04