


Site Area =
1.945 acres (7,870m²)

Location Plan 1:1250 scale

SCALE 1 : 1250

SCALE 1 : 1

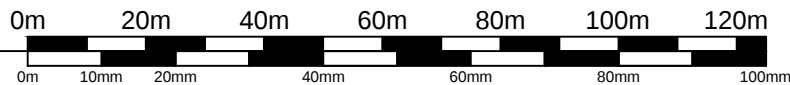

CAD file reference

Project Title	PROPOSED FOODSTORE FORMER JOB CENTRE PLUS SITE ST MARY'S ROAD AIGBURTH		
Client	ALDI STORES LTD.		
Status	PLANNING (ADVERTISEMENT)		
Scale	1:1250	Drawing Size	A4
Drawn By	JA	Checked By	SSR
Date	26/09/16		



-	--/--/--	-----	----	----
Rev	Date	Description	Rev By	Chkd By
Drawing Title		LOCATION PLAN (SIGNAGE)		
Job-Dwg No	1364NES 1006		Rev	-
☐ THE HARRIS PARTNERSHIP WAKEFIELD 2 St. Johns North, Wakefield, WF1 3QA t. 01924 291 800 f. 01924 290 072 ☐ THE HARRIS PARTNERSHIP MANCHESTER 2nd Floor, Carvers Warehouse, 77 Dale Street, Manchester, M1 2HG t. 0161 238 8555 f. 0161 244 5809 ☐ THE HARRIS PARTNERSHIP MILTON KEYNES The Old Rectory, 79 High Street Newport Pagnell, MK16 8AB t. 01908 211 577 f. 01908 211 722 ☐ THE HARRIS PARTNERSHIP READING 101 London Road, Reading, RG1 5BY t. 0118 950 7700 f. 0118 956 8642				
			ARCHITECTS www.harrispartnership.com	