


NORTH

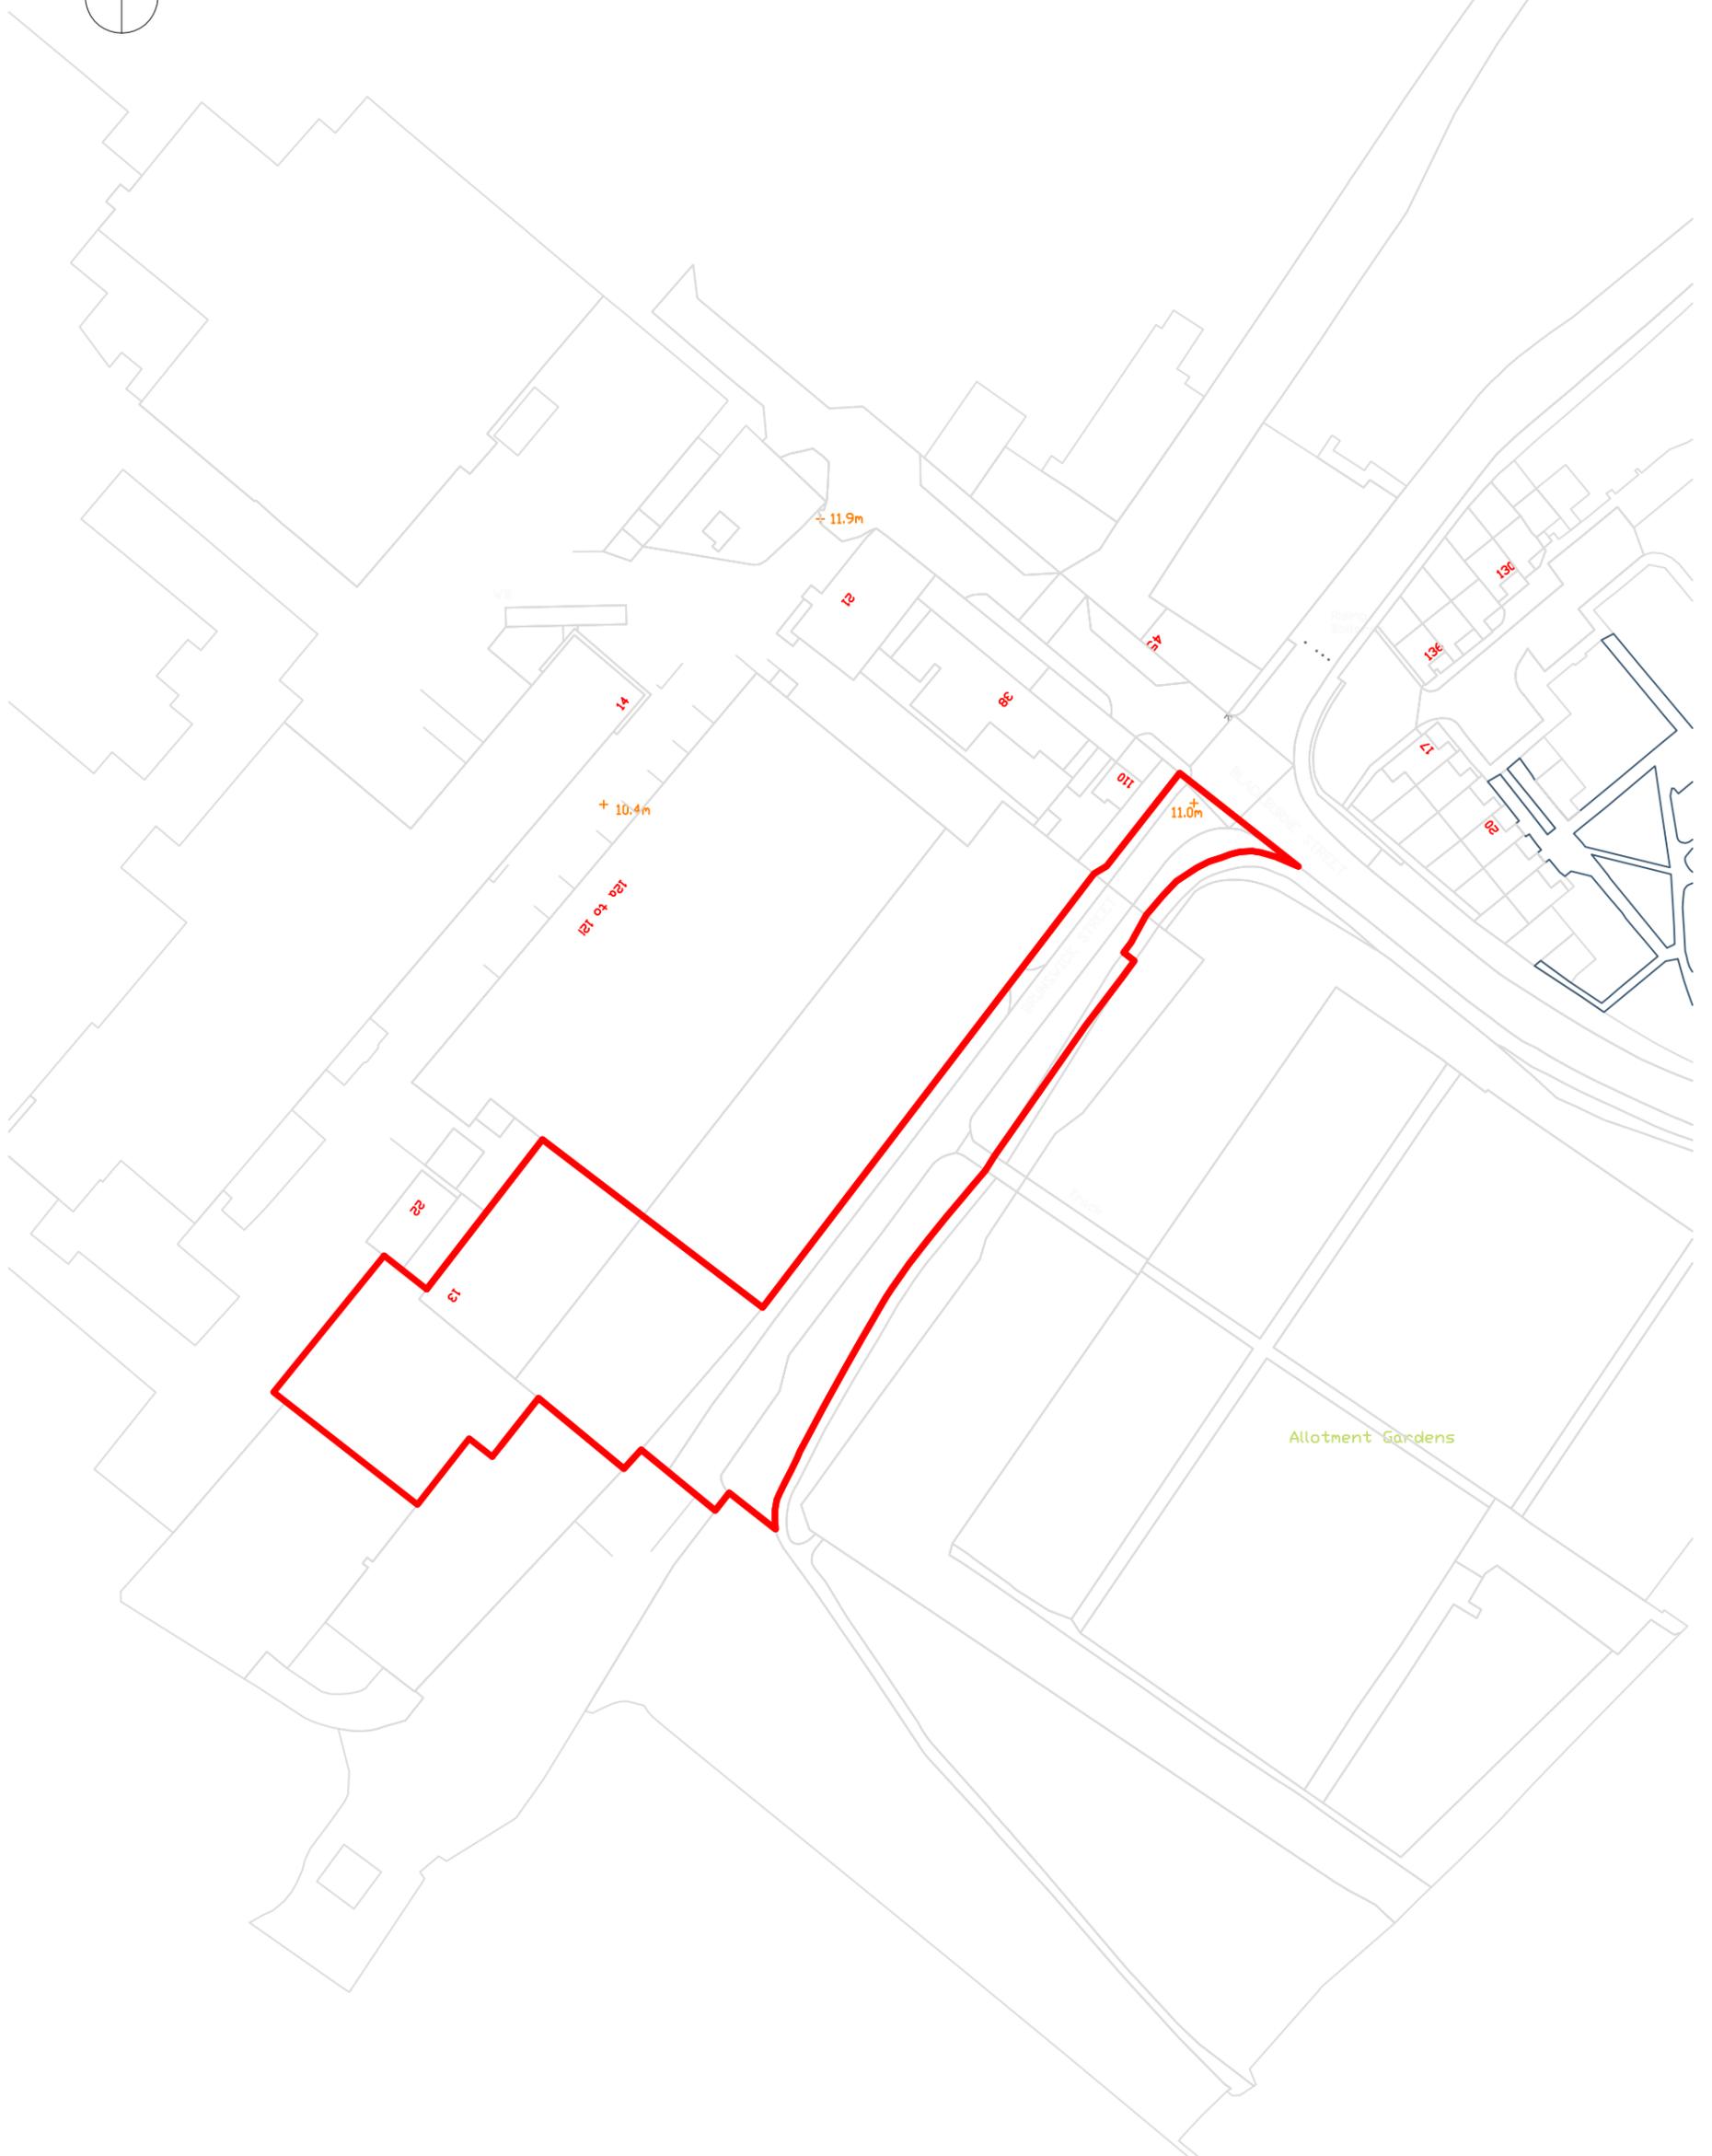

PLANNING DRAWING
THIS DRAWING IS FOR PLANNING PURPOSES ONLY AND NOT
TO BE USED FOR CONSTRUCTION
DO NOT SCALE FROM THIS DRAWING



Allotment Gardens

purpose **PLANNING**

REVISIONS				
Rev.	Description	Date	By	Chk'd
-	-	-	-	-

Cass
associates

architecture
masterplanning
planning
landscape
ecology

Studio 104 The Tea Factory
62 Wood Street
Liverpool L1 4DQ
T +44 (0)151 707 0110
F +44 (0)151 707 0992
E all@cassassociates.co.uk
W cassassociates.co.uk

client
MOIRA KELLY
project
WEAVER INDUSTRIAL ESTATE

drawing title
LOCATION PLAN

scale @ A3 1:1250
date 09/10/2017
dm DM chk'd GT

1375-001

CAD FILE NAME: S:\AUTOCAD-FILES\1375 Weaver Industrial Estate\1375 Combined Plans.dwg