


PLANNING DRAWING
THIS DRAWING IS FOR PLANNING PURPOSES ONLY AND NOT
TO BE USED FOR CONSTRUCTION
DO NOT SCALE FROM THIS DRAWING

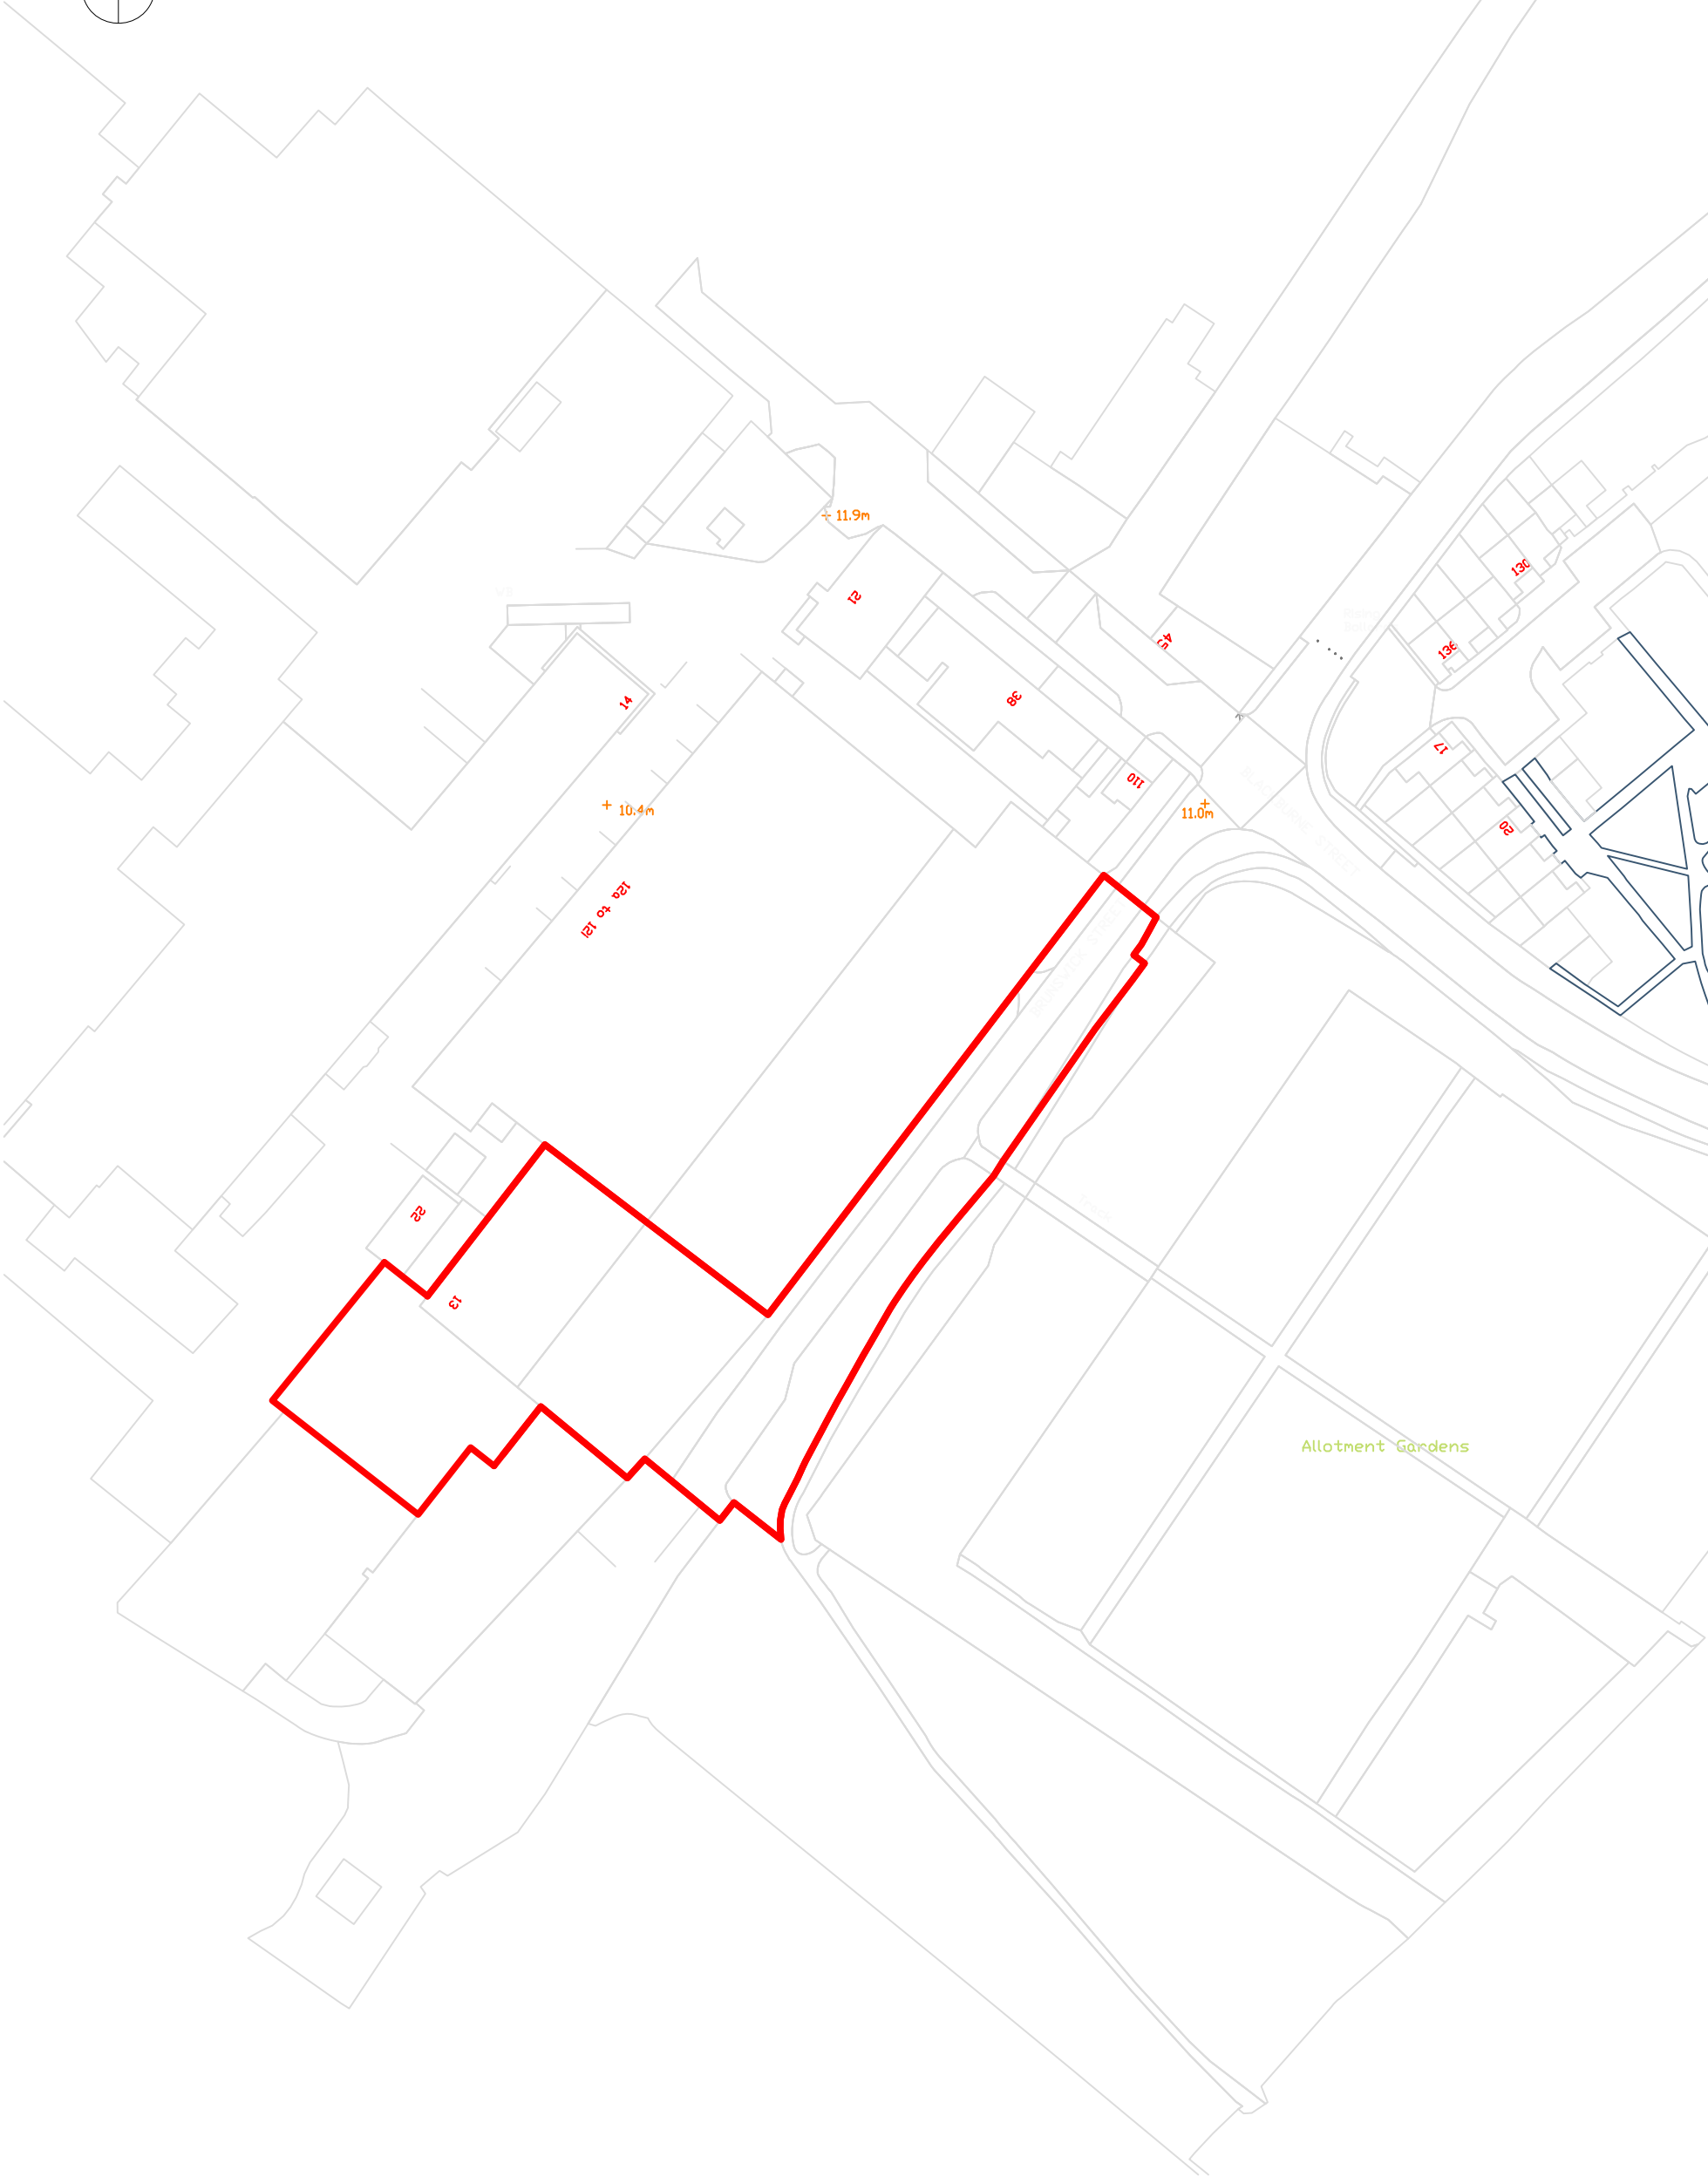

purpose **PLANNING**

REVISIONS				
Rev.	Description	Date	By	Chk'd
A	Removed area of Highways land	11.01.18	DM	GT

Cass
associates

architecture
masterplanning
planning
landscape
ecology

Studio 104 The Tea Factory
82 Wood Street
Liverpool L1 4DQ
T +44 (0)151 707 0110
F +44 (0)151 707 0332
E info@cassassociates.co.uk
W cassassociates.co.uk

client
MARK LEONARD
project
WEAVER INDUSTRIAL ESTATE

drawing title
LOCATION PLAN

scale @ A3	1:1250
date	09/10/2017
dmn	DM
chk'd	GT

1375-001
A