




1 Aerial View - Corner of Parliament Street and Great George Street



2 Aerial View - New Bird Street



3 Aerial View - St James Street

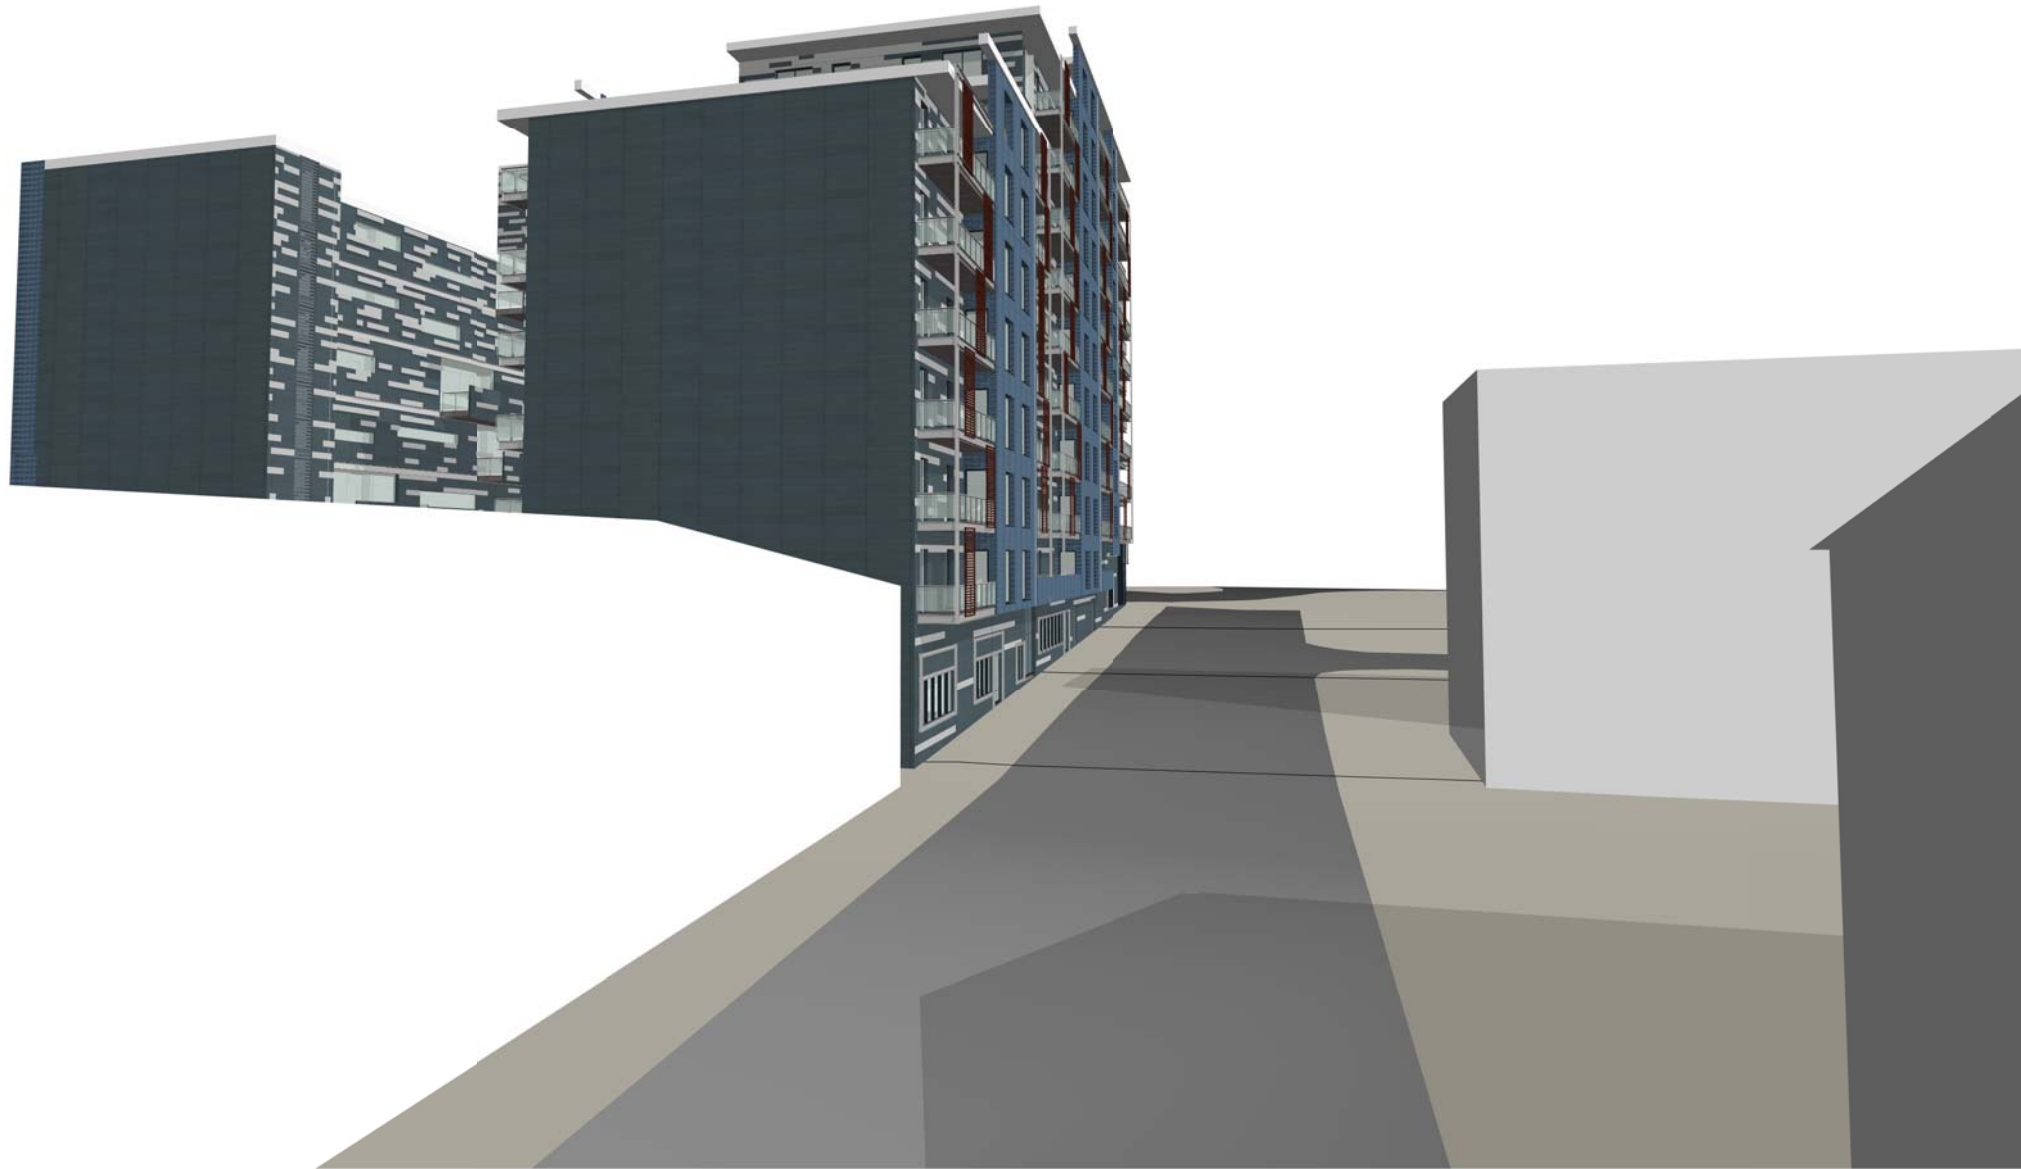

4 View - Greenland Street



5 View - St James St Corner

REV.	DATE	COMMENT
<input type="checkbox"/> CONCEPT	<input checked="" type="checkbox"/> PLANNING	<input type="checkbox"/> BUILDING CONTROL
<input type="checkbox"/> COMMENT	<input type="checkbox"/> TENDER	<input type="checkbox"/> CONSTRUCTION

UNIT 4  
BOTANIC ESTATE  
198 EDGE LANE  
LIVERPOOL  
L7 9PL  
T: 0151 228 4666  
F: 0151 228 8666  
E: admin@dvarchitects.co.uk  
CLIENT:  
-



PROJECT:  
St James Court

DRAWING:  
3D Massing Visualisations

DRAWING N°:	REV:	SCALE:	DRAWN:
1386_P_0400		LW	
		CHECKED:	
		BH	
		SHEET:	
		A1	
		DATE:	
		28.09.2015	