






1 Balcony Elevation Detail  
1 : 50

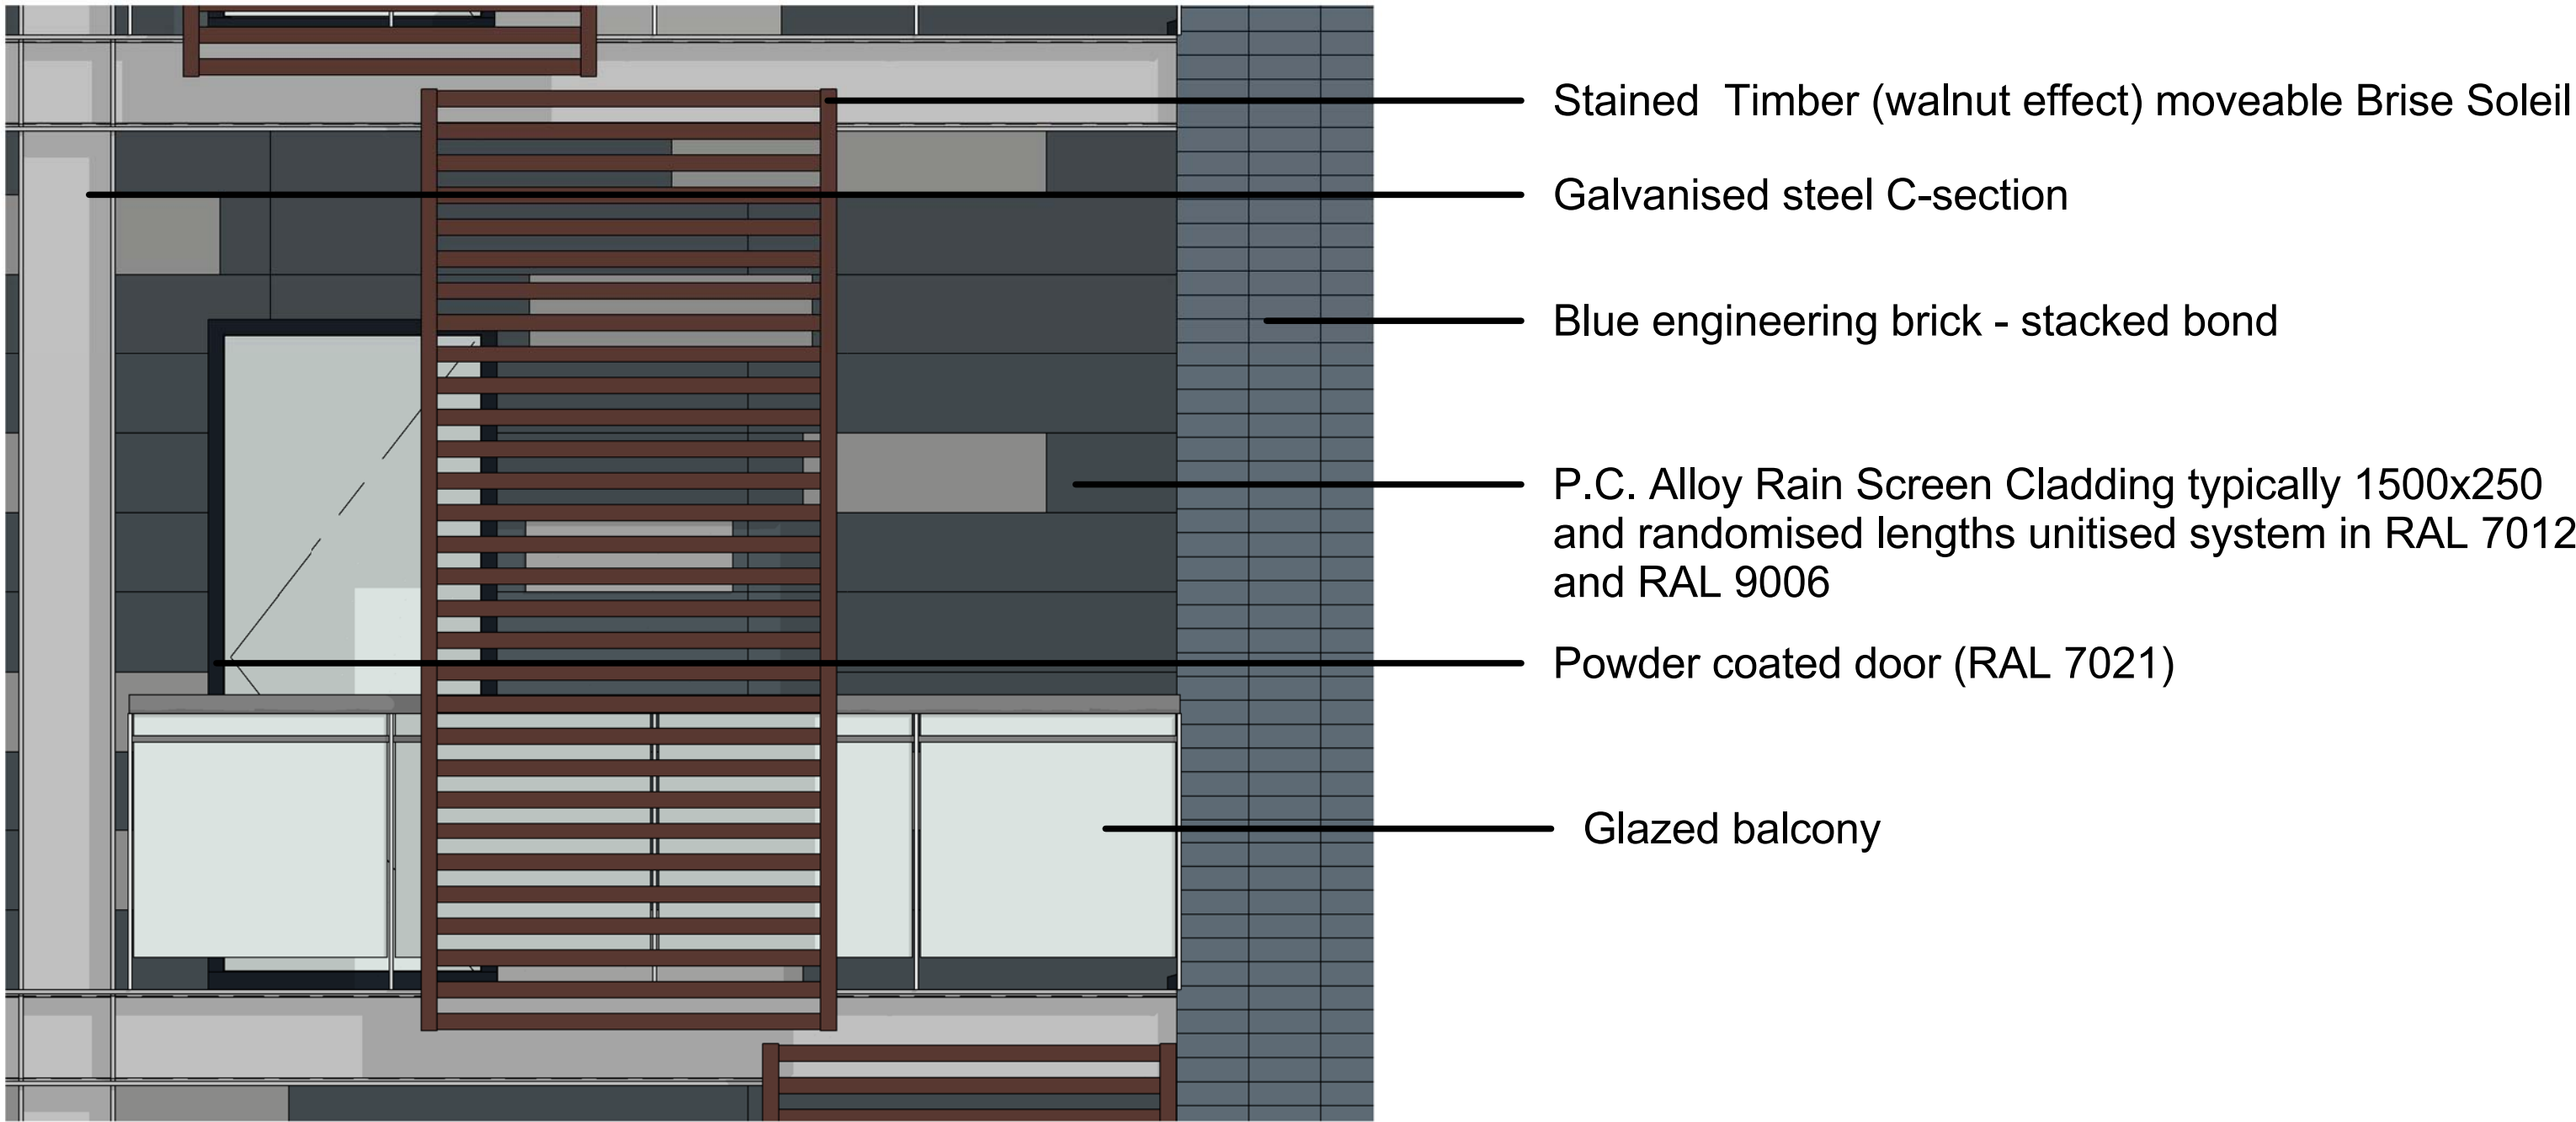

2 Balcony Elevation Detail  
1 : 20

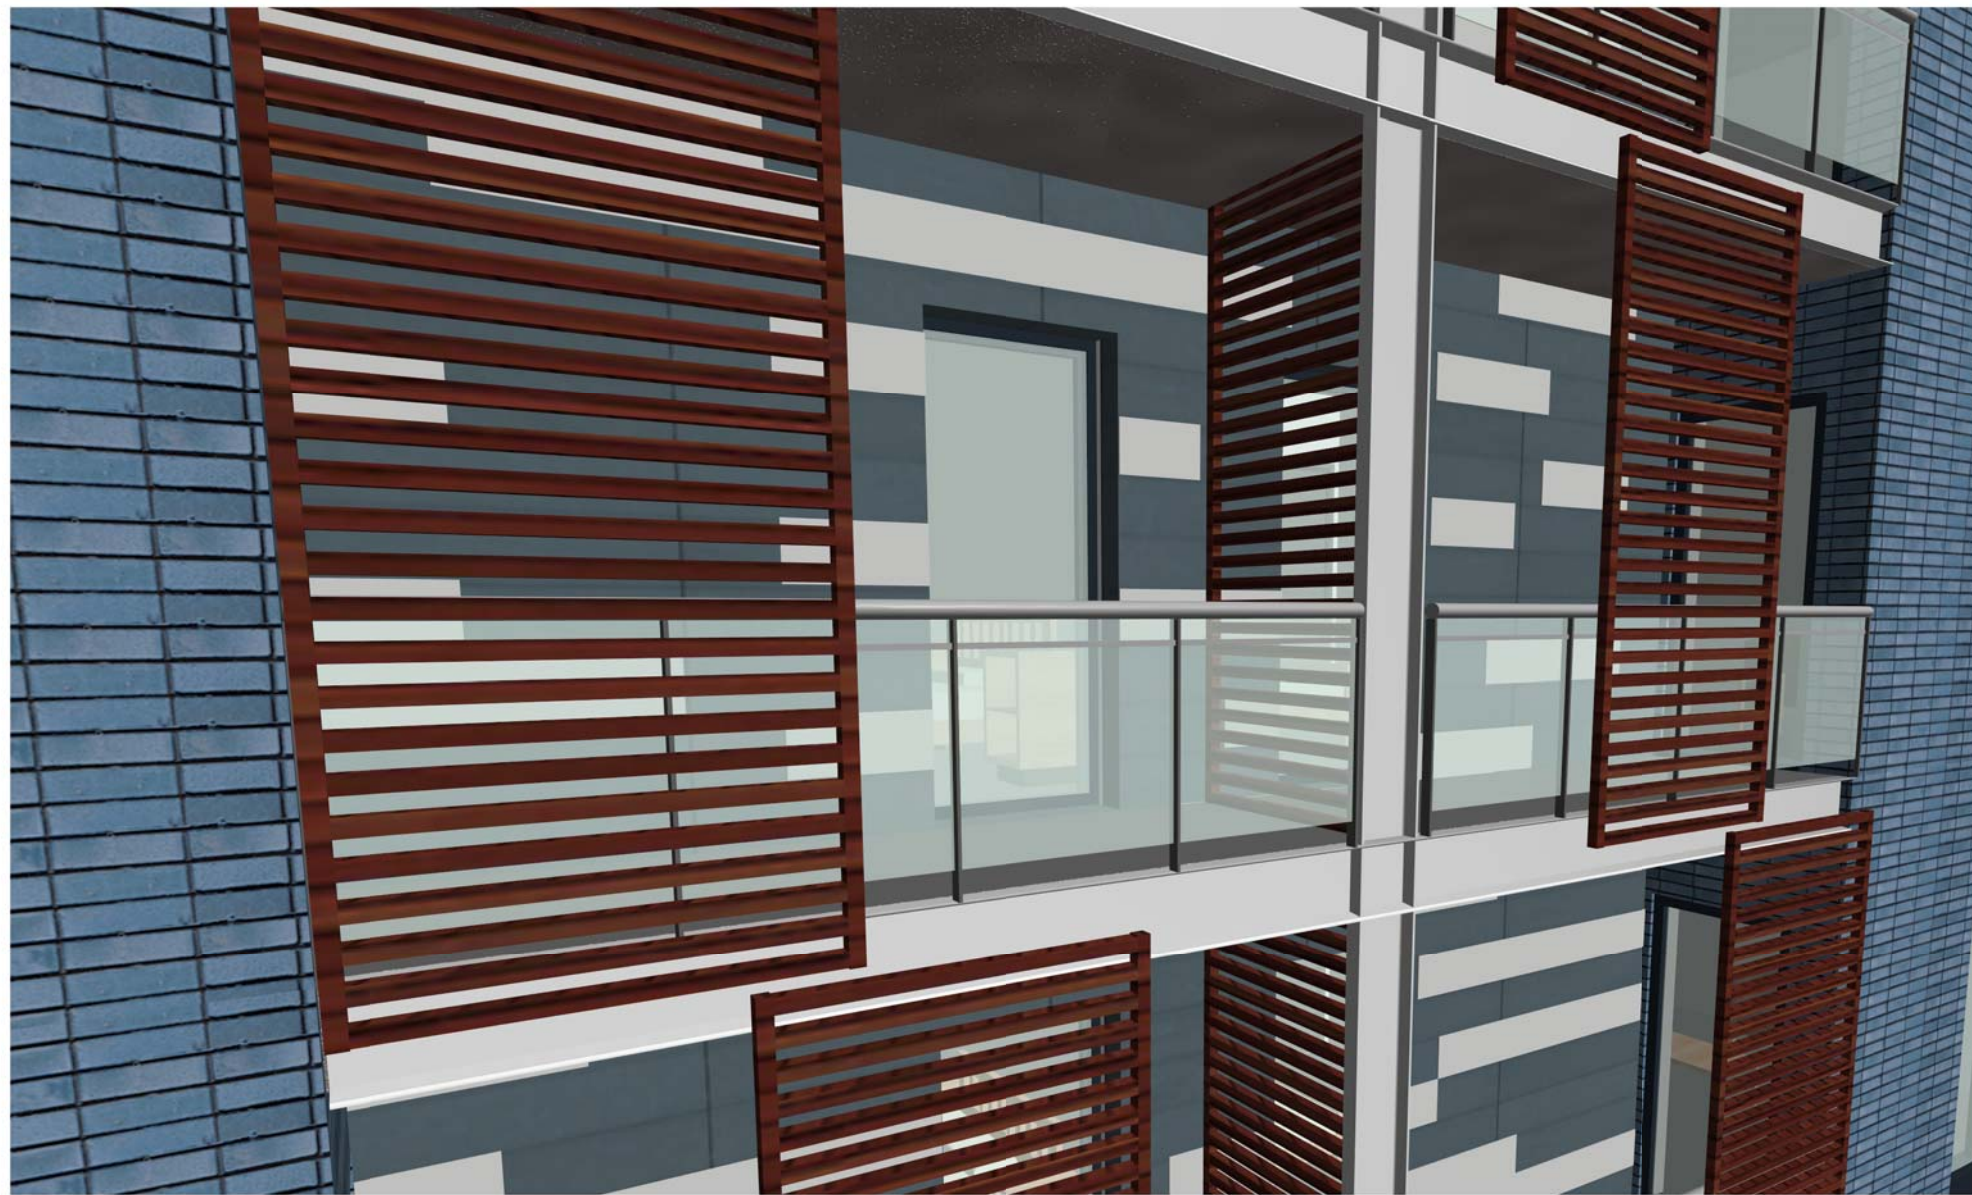

4 Balcony Detail Visualisation

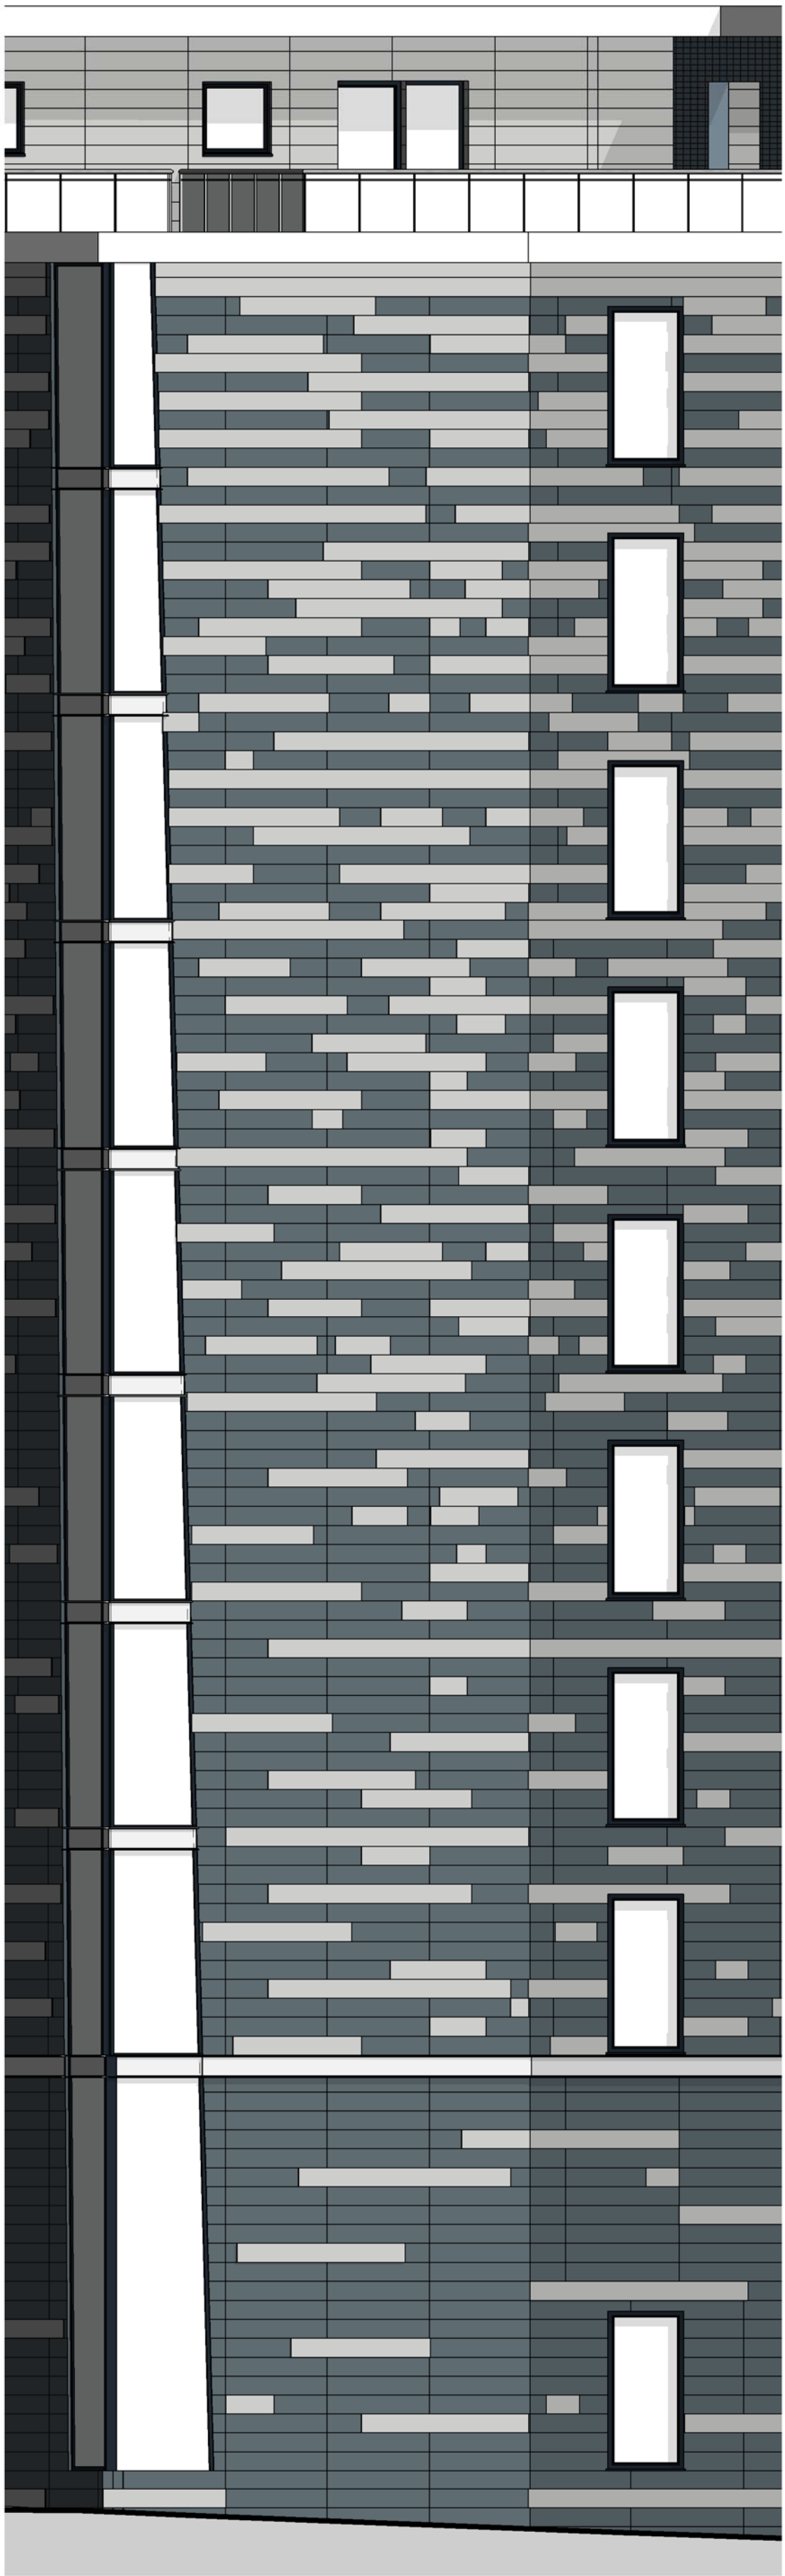

3 Rainscreen Cladding detail  
NTS

100%

60%

55%

50%

45%

40%

35%

30%

25%

20%

10%

REV.	DATE	COMMENT
<input type="checkbox"/> CONCEPT	<input checked="" type="checkbox"/> PLANNING	<input type="checkbox"/> BUILDING CONTROL
<input type="checkbox"/> COMMENT	<input type="checkbox"/> TENDER	<input type="checkbox"/> CONSTRUCTION

UNIT 4  
BOTANIC ESTATE  
198 EDGE LANE  
LIVERPOOL  
L7 9PL  
T: 0151 228 4666  
F: 0151 228 8666  
E: admin@dvarchitects.co.uk

CLIENT:  
-

PROJECT:  
St James Court

DRAWING:  
Residential Details and materiality

DRAWING N°:	REV:	SCALE:	DRAWN:
1386_P_1000		As indicated	LW
		CHECKED:	BH
		SHEET:	A1
		DATE:	04.11.2015